



RIVERSTONE
COMMERCIAL REAL ESTATE

RAINTREE PLAZA **Office Condo Development Site**

EARL RUDDER FREEWAY S COLLEGE STATION, TX 77845

PROPERTY HIGHLIGHTS

- Great Opportunity for Office Condo Development
- Direct Access to Hwy 6 (92,000+ VPD) with High Visibility
- Rear Access to Appomattox Drive
- Close Proximity to Texas A&M University
- Projected 6.5% Increase in Population Over The Next 5 Years
- All Utilities Available
- Major Employers: The Home Depot, Sam's Club, Academy Sports + Outdoors, and Post Oak Mall

OFFERING SUMMARY

Sale Price:	Call For Pricing
Lot Size:	11.49 Acres
Buildable Acreage:	6.97 Acres




RIVERSTONE
COMMERCIAL REAL ESTATE

512.221.3984 | derek.bangs@riverstonecos.com

DEREK BANGS
Advisor

JIM JONES
Managing Partner

979.431.4400 | jim@riverstonecos.com

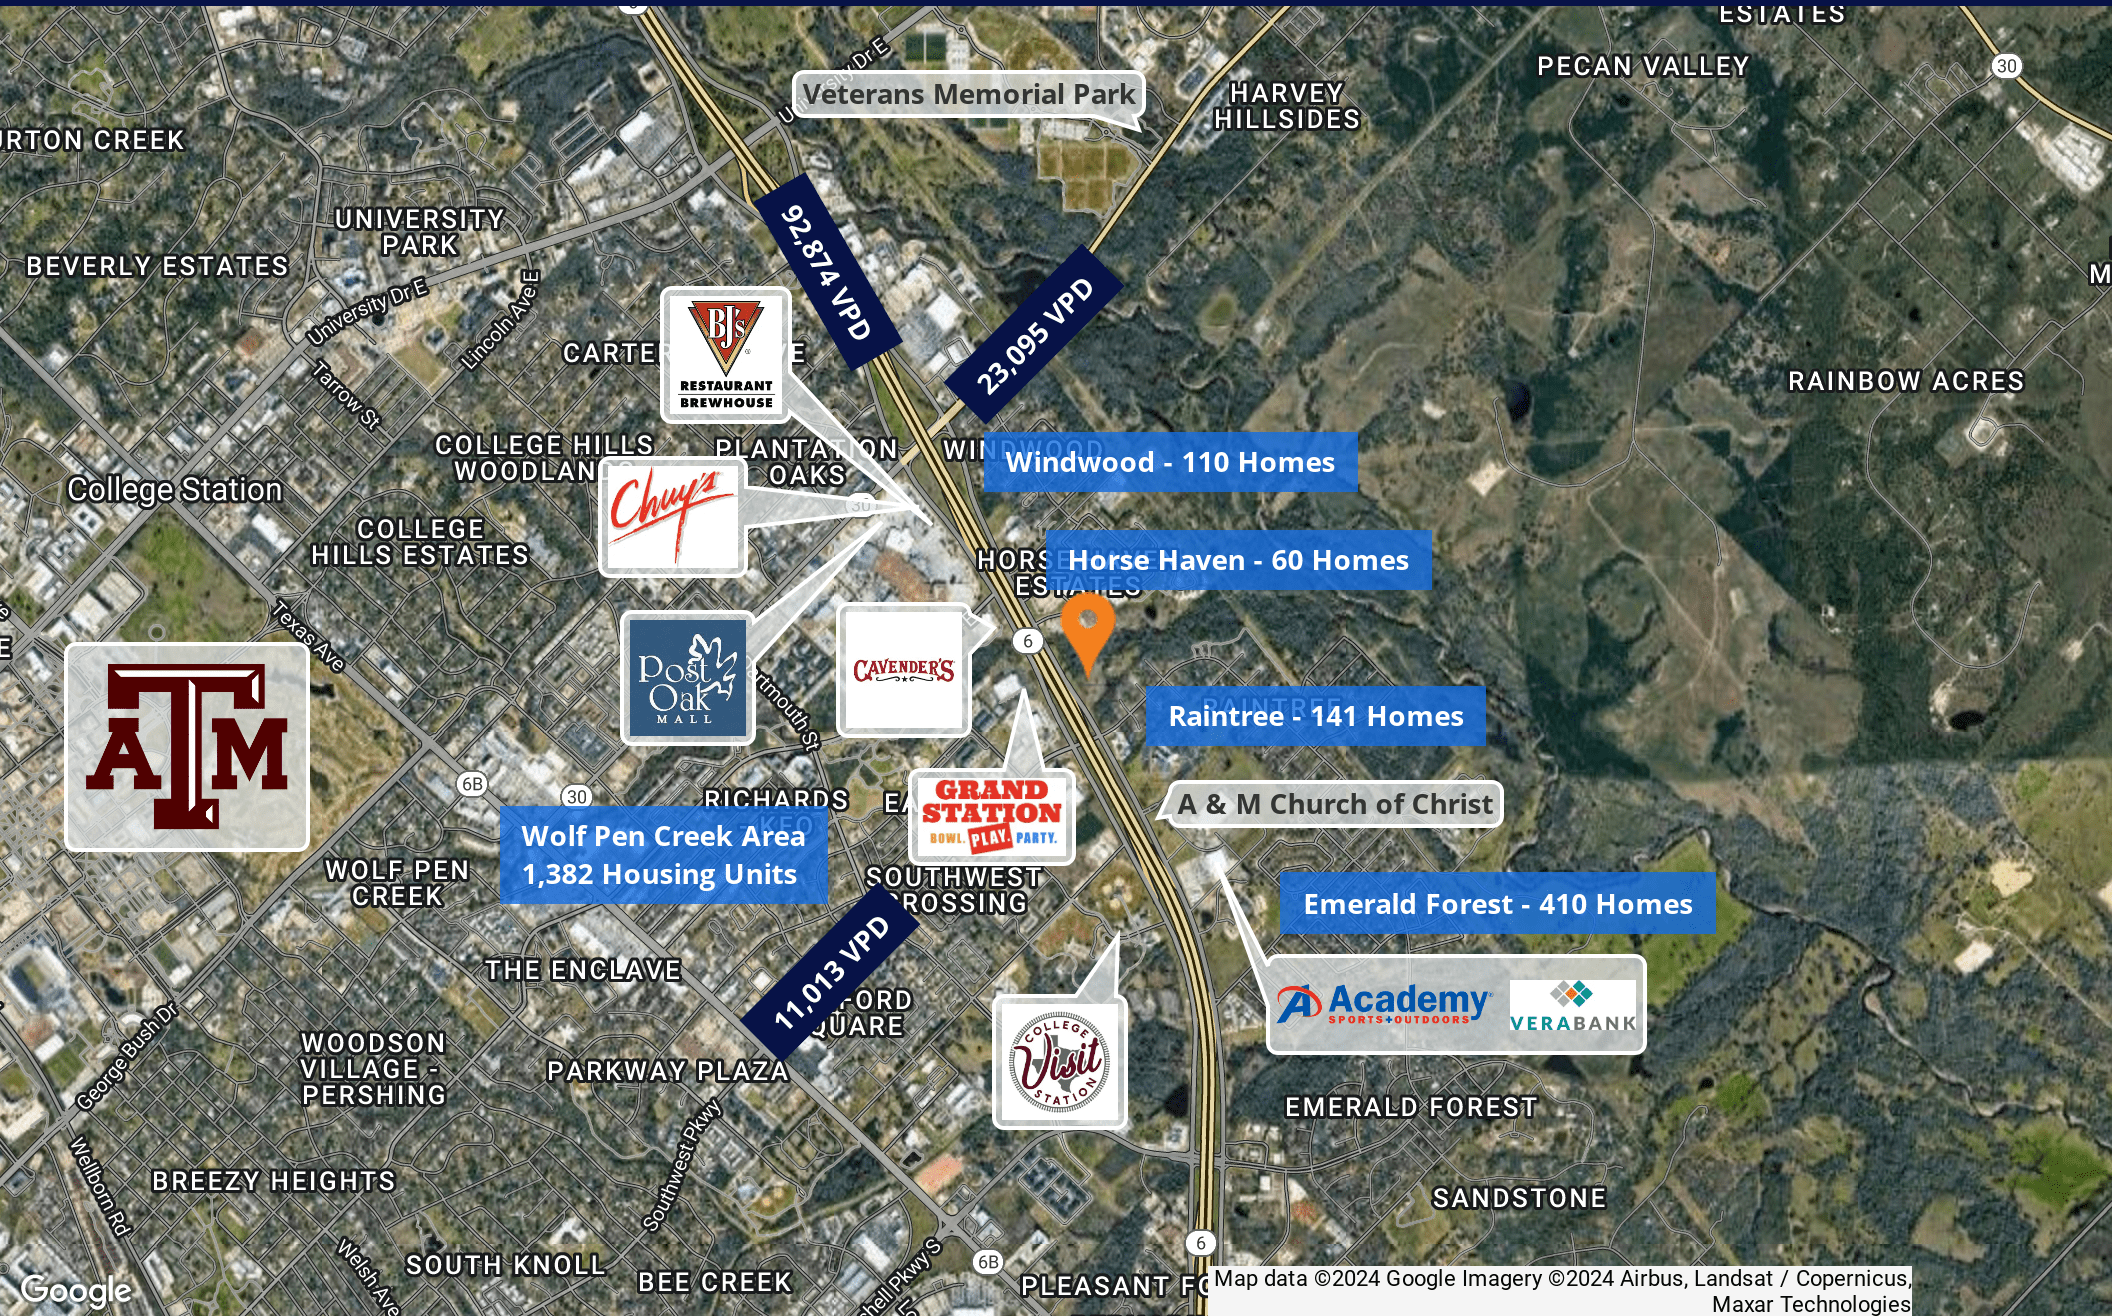


RIVERSTONE
COMMERCIAL REAL ESTATE

512.221.3984 | derek.bangs@riverstonecos.com

DEREK BANGS
Advisor

JIM JONES
Managing Partner

979.431.4400 | jim@riverstonecos.com

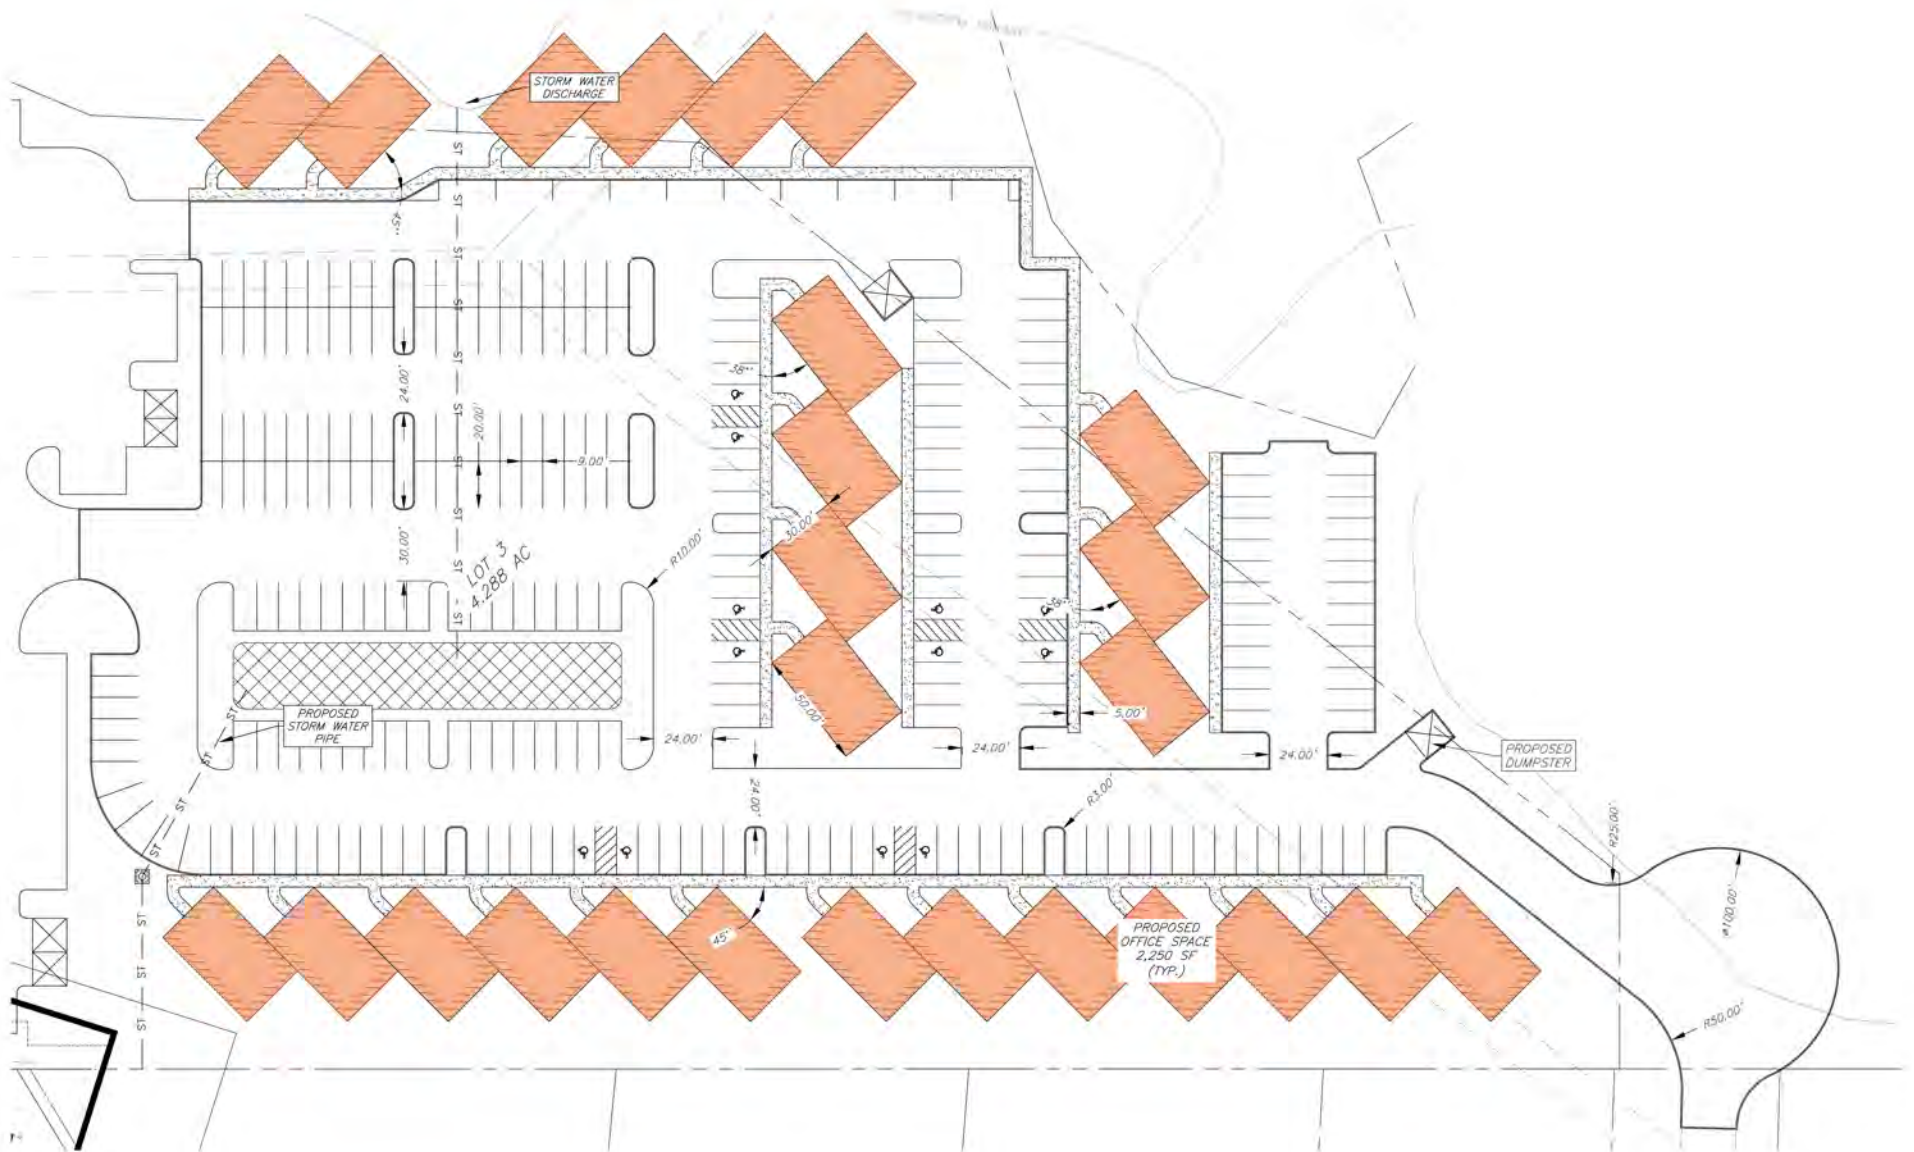

RIVERSTONE
COMMERCIAL REAL ESTATE

DEREK BANGS
Advisor

JIM JONES
Managing Partner

512.221.3984 | derek.bangs@riverstoneecos.com

979.431.4400 | jim@riverstoneecos.com

Vicinity Map

Parking Analysis:

Proposed Improvements:

63,000 SF Office (28 Units)

New Required Parking:

252... 1 Space per 250 SF

252... Total Required

Total Proposed Parking

12... ADA Parking

251... Straight in Parking

263... Total Provided



Concept Plan

General Notes:

Preliminary Plans Only
Not for Construction

This document is released for the purpose of interim review under the authority of Glenn Jones, P.E. 97600 on 19-Jun-25. It is not to be used for construction, bidding, or permitting purposes.

Released for Review

No.	Revision/Issue	

Firm Name and Address:

**J4 Engineering**

PO Box 5192 - Bryan, Texas - 77805
979-739-0567 www.J4Engineering.com
Firm# 9951

Project Name and Address:

McGill Development

College Station, Brazos County, Texas

Date: June 2025

Scale: As Noted

Drawn By: CB

Sheet:

Exhibit A

Site Demographic Summary



RIVERSTONE
COMMERCIAL REAL ESTATE

Ring of 3 miles

KEY FACTS

23.9

Median Age



28,948

Households

\$37,365

Median Disposable
Income



76,882

2023 Total Population

EDUCATION

5%

No High
School
Diploma



16%
High School
Graduate



24%
Some
College



55%
College
Graduate

INCOME



\$68,057

Average Household
Income



\$26,184

Per Capita Income





\$407,476

Average Net Worth



\$333,148

Average Home Value

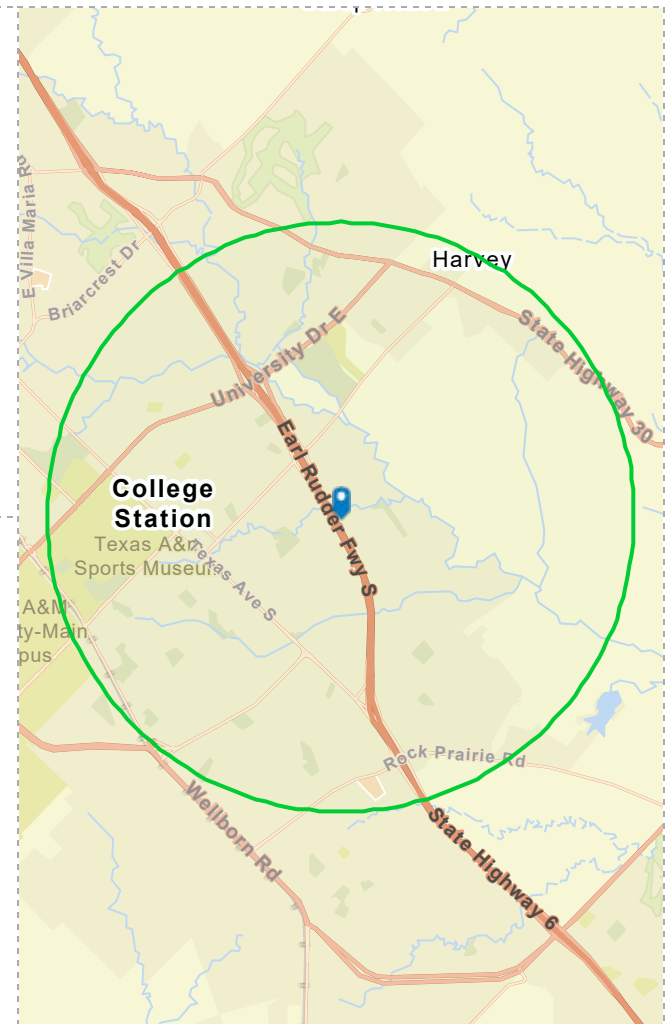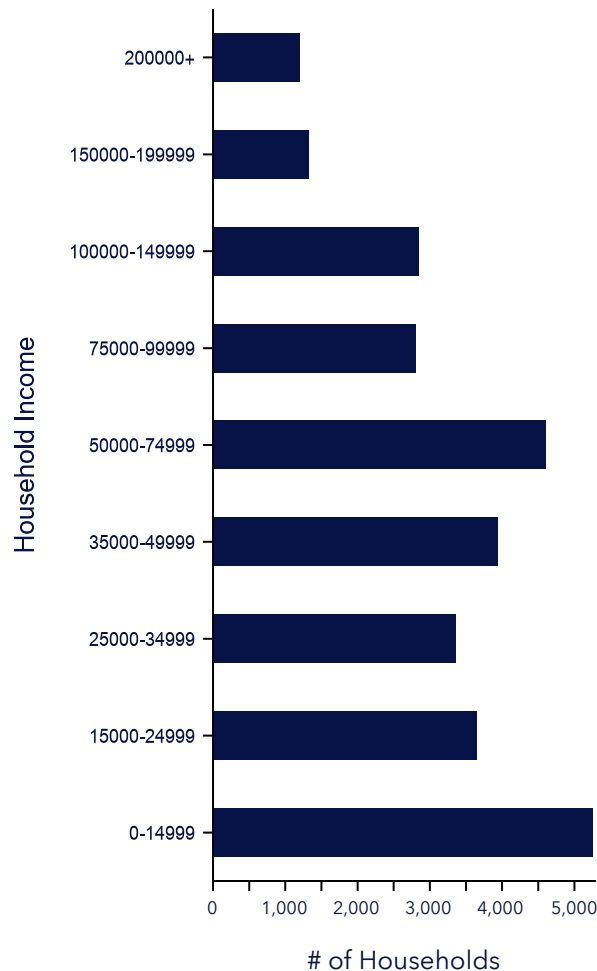

EMPLOYMENT



White Collar

71%



Blue Collar

13%



Services

16%

Unemployment
Rate

4.0%

INFORMATION ABOUT BROKERAGE SERVICES

Texas law requires all real estate license holders to give the following information about brokerage services to prospective buyers, tenants, sellers and landlords.

TYPES OF REAL ESTATE LICENSE HOLDERS:

- **A BROKER** is responsible for all brokerage activities, including acts performed by sales agents sponsored by the broker.
- **A SALES AGENT** must be sponsored by a broker and works with clients on behalf of the broker.

A BROKER'S MINIMUM DUTIES REQUIRED BY LAW (A client is the person or party that the broker represents):

- Put the interests of the client above all others, including the broker's own interests;
- Inform the client of any material information about the property or transaction received by the broker;
- Answer the client's questions and present any offer to or counter-offer from the client; and
- Treat all parties to a real estate transaction honestly and fairly.

A LICENSE HOLDER CAN REPRESENT A PARTY IN A REAL ESTATE TRANSACTION:

AS AGENT FOR OWNER (SELLER/LANDLORD): The broker becomes the property owner's agent through an agreement with the owner, usually in a written listing to sell or property management agreement. An owner's agent must perform the broker's minimum duties above and must inform the owner of any material information about the property or transaction known by the agent, including information disclosed to the agent or subagent by the buyer or buyer's agent.

AS AGENT FOR BUYER/TENANT: The broker becomes the buyer/tenant's agent by agreeing to represent the buyer, usually through a written representation agreement. A buyer's agent must perform the broker's minimum duties above and must inform the buyer of any material information about the property or transaction known by the agent, including information disclosed to the agent by the seller or seller's agent.

AS AGENT FOR BOTH – INTERMEDIARY: To act as an intermediary between the parties the broker must first obtain the written agreement of each party to the transaction. The written agreement must state who will pay the broker and, in conspicuous bold or underlined print, set forth the broker's obligations as an intermediary. A broker who acts as an intermediary:

- Must treat all parties to the transaction impartially and fairly;
- May, with the parties' written consent, appoint a different license holder associated with the broker to each party (owner and buyer) to communicate with, provide opinions and advice to, and carry out the instructions of each party to the transaction.
- Must not, unless specifically authorized in writing to do so by the party, disclose:
 - that the owner will accept a price less than the written asking price;
 - that the buyer/tenant will pay a price greater than the price submitted in a written offer; and
 - any confidential information or any other information that a party specifically instructs the broker in writing not to disclose, unless required to do so by law.

AS SUBAGENT: A license holder acts as a subagent when aiding a buyer in a transaction without an agreement to represent the buyer. A subagent can assist the buyer but does not represent the buyer and must place the interests of the owner first.

TO AVOID DISPUTES, ALL AGREEMENTS BETWEEN YOU AND A BROKER SHOULD BE IN WRITING AND CLEARLY ESTABLISH:

- The broker's duties and responsibilities to you, and your obligations under the representation agreement.
- Who will pay the broker for services provided to you, when payment will be made and how the payment will be calculated.

LICENSE HOLDER CONTACT INFORMATION: This notice is being provided for information purposes. It does not create an obligation for you to use the broker's services. Please acknowledge receipt of this notice below and retain a copy for your records.

Riverstone Companies, LLC

Licensed Broker / Broker Firm Name
or Primary Assumed Business Name

James Jones

Designated Broker of Firm

Licensed Supervisor of Sales Agent/
Associate

Sales Agent/Associate's Name

9008522

License No.

545598

License No.

License No.

License No.

info@riverstonecos.com

Email

jim@riverstonecos.com

Email

Email

Email

(979) 431-4400

Phone

(979) 431-4400

Phone

Phone

Phone

Buyer/Tenant/Seller/Landlord Initials

Date