

FOR LEASE



FACILITY OVERVIEW:

±6,855 SF
Warehouse & Office Space



515 DISTRIBUTION DRIVE
MELBOURNE, FLORIDA

FOR INFO CONTACT:



LIGHTLE BECKNER ROBISON
INCORPORATED
COMMERCIAL REAL ESTATE SERVICES


LUKE BROWN
Associate
603.244.8052
Luke@teamlbr.com

MICHAEL MOSS II
Associate
321.266.1150
Mmoss@teamlbr.com

MIKE MOSS, SIOR
Principal | Director
321.543.2498
Mike@teamlbr.com

PROPERTY PHOTOS



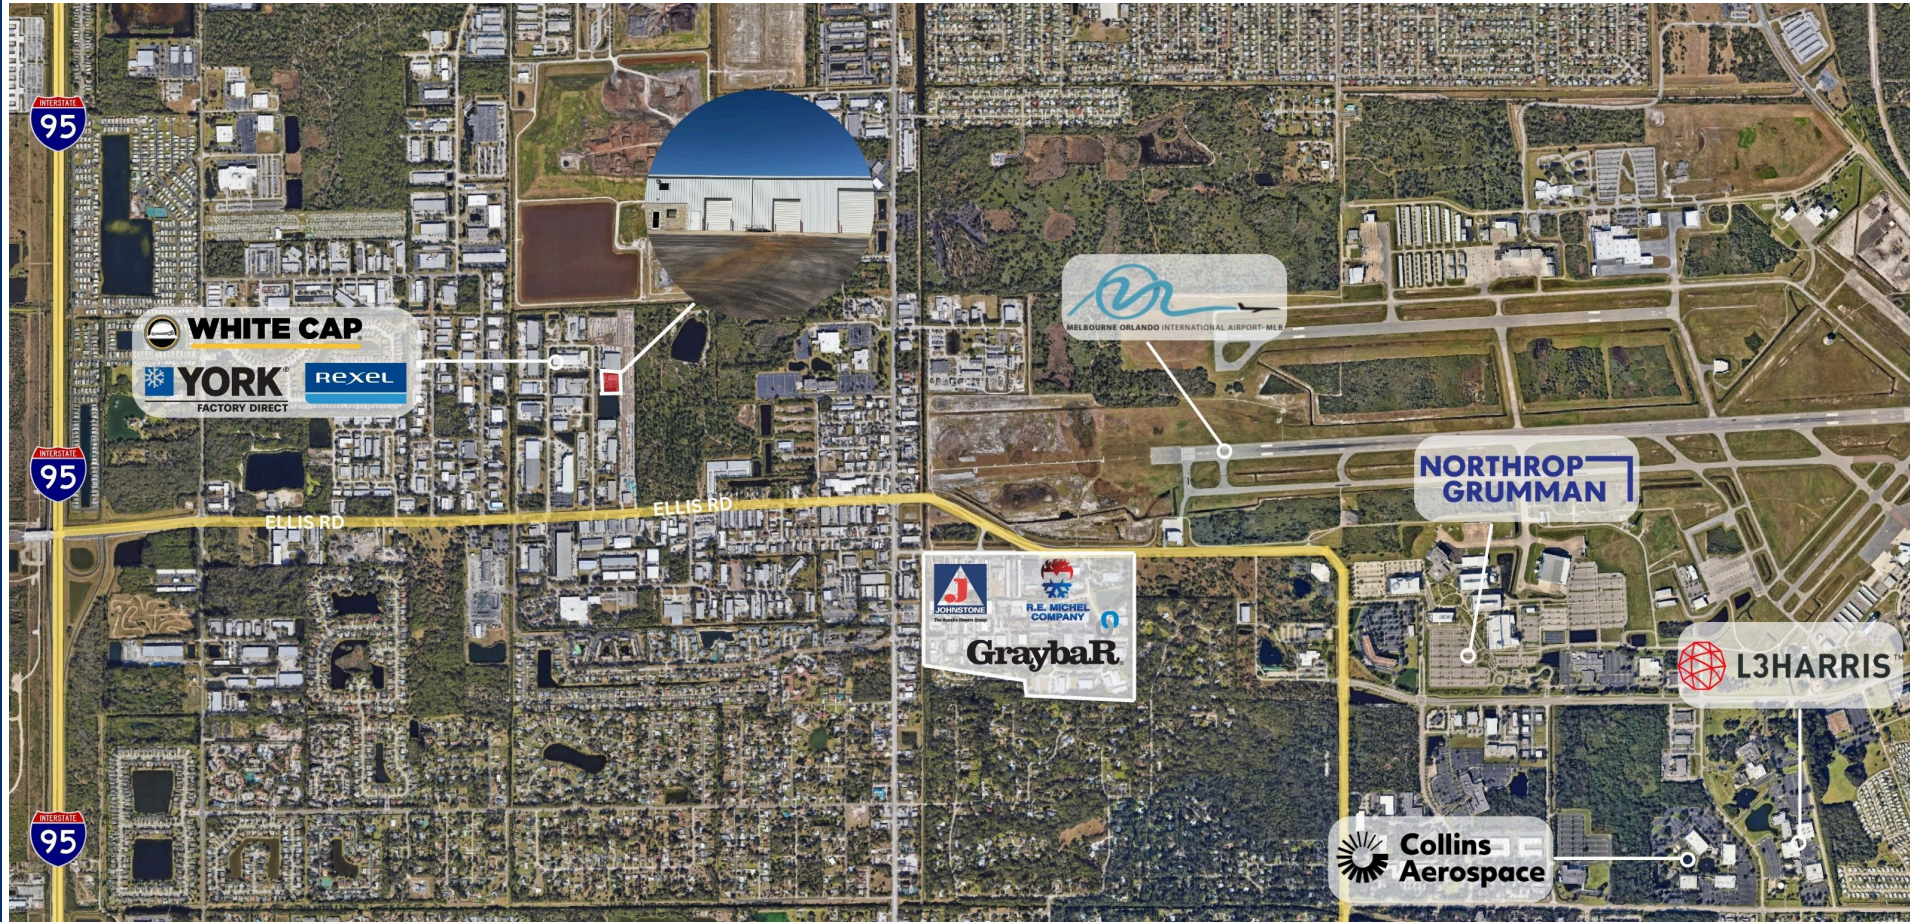

KEY DISTANCES

- INTERSTATE 95: 1 MILE
- PORT CANAVERAL: 23 MILES
- MLB: 4 MILES
- KENNEDY SPACE CENTER: 33 MILES
- US-1: 5 MILES
- ORLANDO AIRPORT: 57 MILES

ELLIS ROAD IS UNDERGOING A 4-LANE WIDENING EXPANSION PROJECT WITH AN ADDITIONAL 4-WAY STOPLIGHT ON THE CORNER OF DISTRIBUTION DR, TECHNOLOGY DR, AND ELLIS RD.

CALL FOR INFO

LUKE BROWN
Associate
603.244.8052
Luke@teamlbr.com

MICHAEL MOSS II
Associate
321.266.1150
Mmoss@teamlbr.com

MIKE MOSS, SIOR
Principal | Director
321.543.2498
Mike@teamlbr.com