



**Millenia
Partners**

Ashley Walker
awalker@millenia-partners.com
407-430-3462

Danielle Kovie
dkovie@millenia-partners.com
804-895-4583

*Hamlin*TM

PREMIER MEDICAL OFFICE FOR LEASE

17075 PORTER RD

WINTER GARDEN, FL 34787

WHY HAMLIN?

One of the fastest growing master plan developments in the country.

POPULATION GROWTH By The Numbers

OVER
516,000 RESIDENTS

70% POPULATION GROWTH
SINCE 2010 CENSUS

950 AC MIXED USE
CITY CENTER

6 TIMES THE GROWTH RATE
OF THE STATE OF
FLORIDA

OVER
6 FIGURES AVERAGE
HOUSEHOLD
INCOME

ACCESSIBILITY

10 MINUTES

TO DISNEY WORLD

15 MINUTES


TO WINDERMERE AND ISLEWORTH

20 MINUTES

TO DOWNTOWN ORLANDO

30 MINUTES

TO WINTER PARK

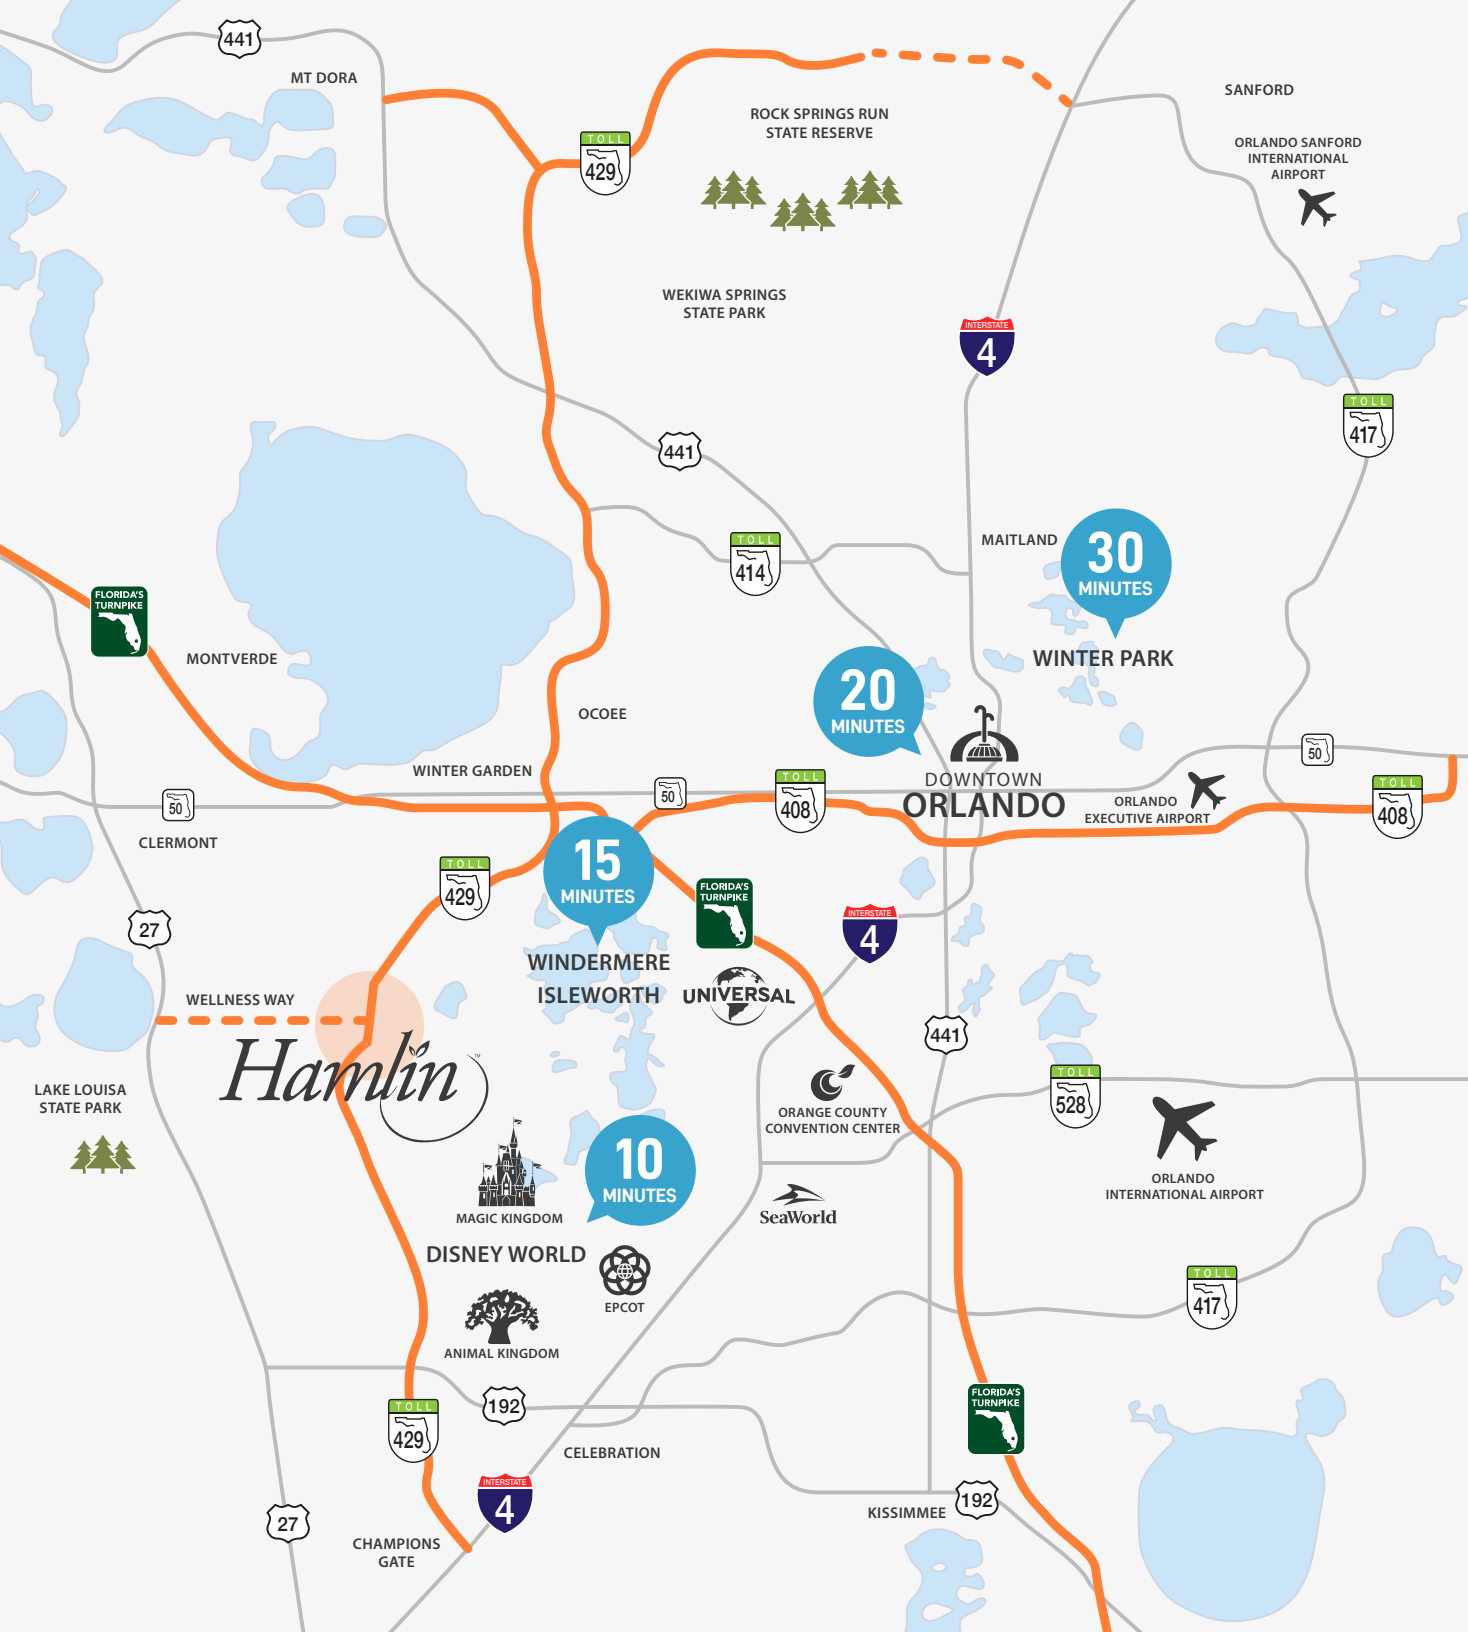

MAP OF FUTURE GROWTH



BUILDING STATUS

	OPEN		UNDER CONSTRUCTION
	COMMITTED		AVAILABLE
	PENDING		

LAND USE

	COMMERCIAL
	MEDICAL/OFFICE
	RESIDENTIAL


MEDICAL DEVELOPMENT

Orlando Health Horizon West campus is 214,000-square-foot hospital and 78,000-square-foot emergency department and medical pavilion. The campus and surrounding land is apart of the West Orange Healthcare District (WOHD).

SURROUNDING MEDICAL OFFICE USERS INCLUDE:



HAMLIN
EYE CARE

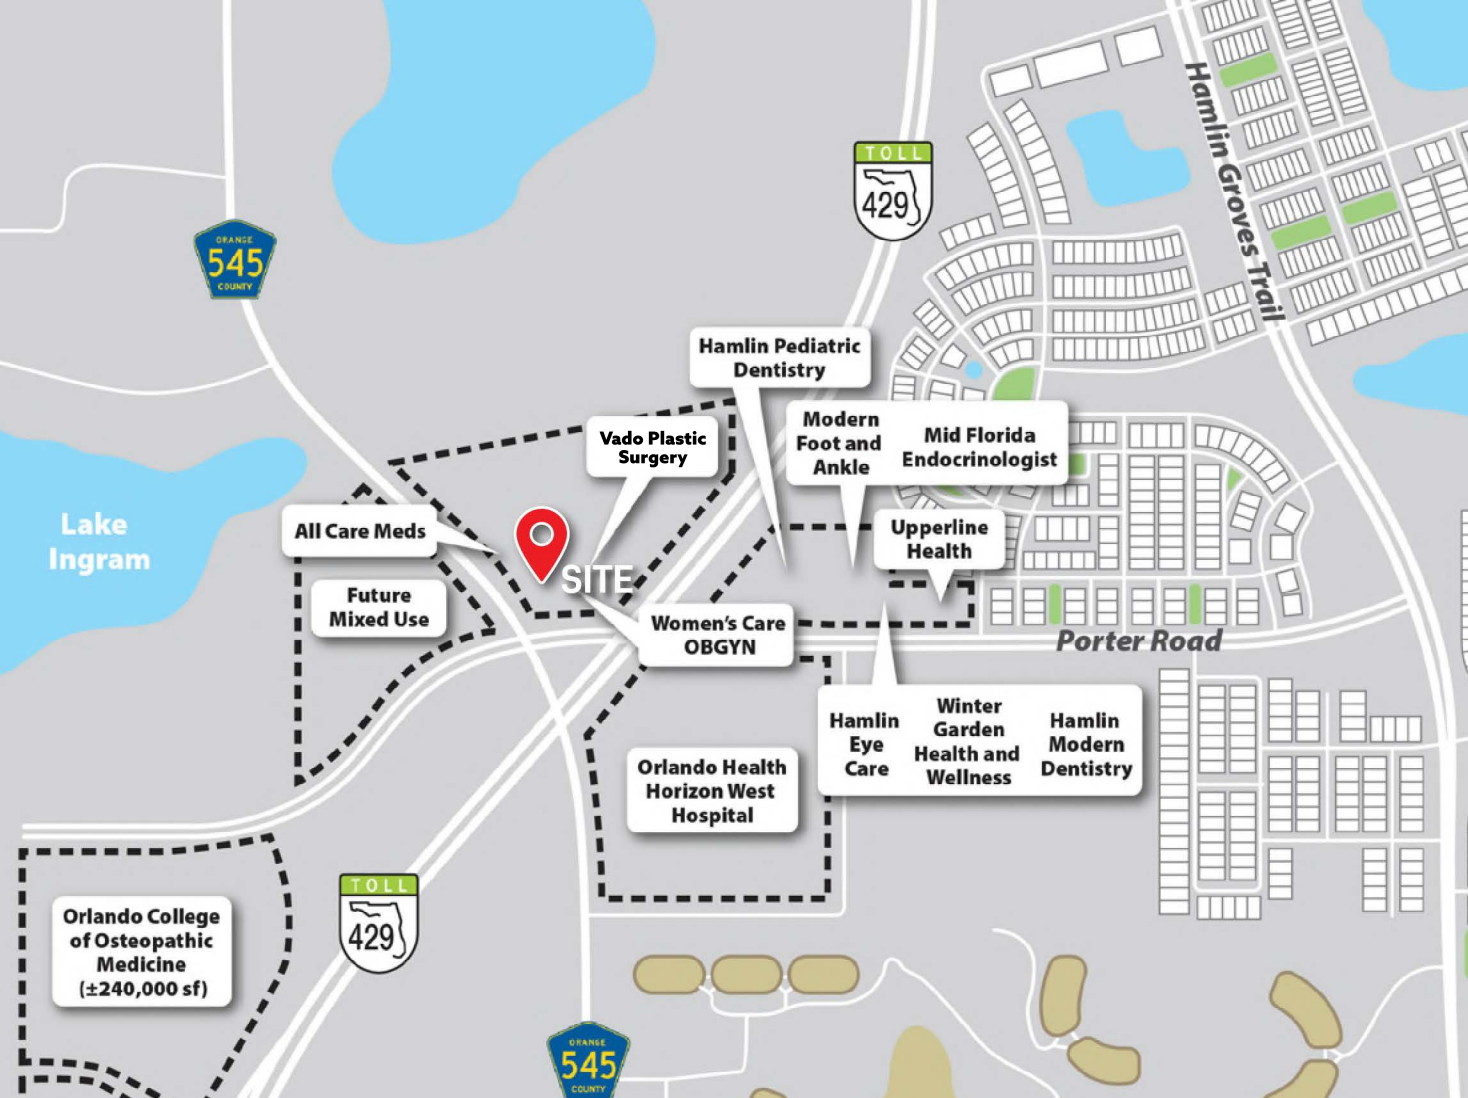

1750 GROSS RENTABLE SQ.FT.	1750 GROSS RENTABLE SQ.FT.	1750 GROSS RENTABLE SQ.FT.	1750 GROSS RENTABLE SQ.FT.	1750 GROSS RENTABLE SQ.FT.	1667 GROSS RENTABLE SQ.FT.
----------------------------------	----------------------------------	----------------------------------	----------------------------------	----------------------------------	----------------------------------

AVAILABLE 1,500 – 15,000 +/- SF AVAILABLE FOR LEASE OR FOR SALE


PROPERTY OVERVIEW

A brand new medical office building is available for lease in Hamlin. The property has up to 15,000 SF available for lease. Leasing at this property provides the opportunity to be a part of the growing Hamlin/Horizon West medical submarket. Ideal for all specialties.

The location is ideal for any practice or specialty. It is surrounded by additional medical office users including plastic surgery, general dentist, and OBGYN. The property neighbors Orlando Health Horizon West and is in close proximity to SR 429 Western Beltway (47,000 Annual Average Daily Traffic). Frontage on Porter Rd (3,100 AADT) and Avalon Rd (10,800 AADT) is available.

PROPERTY HIGHLIGHTS

- Rare Hamlin Medical Office Opportunity in the Highly sought after Hamlin/Horizon West Medical Sub-Market
- Flexible SF Sizes Available (1,500 - 15,000 SF)
- Frontage on Porter Rd
- Adjacent to Orlando Health Horizon West Hospital and Surrounding Medical Office Users
- Delivery Q1/Q2 2026 (**Suite D - AVAILABLE NOW!**)
- Medical suites for lease or condo suites available for purchase

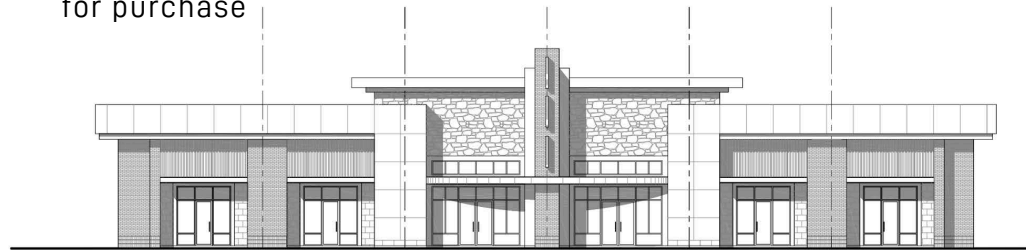


NORTHWEST ELEVATION
SCALE: 1/8" = 1'-0"
PARKING LOT FRONTAGE

Hamlin

Millenia Partners

Ashley Walker
awalker@millenia-partners.com
407-430-3462

Danielle Kovie
dkovie@millenia-partners.com
804-895-4583

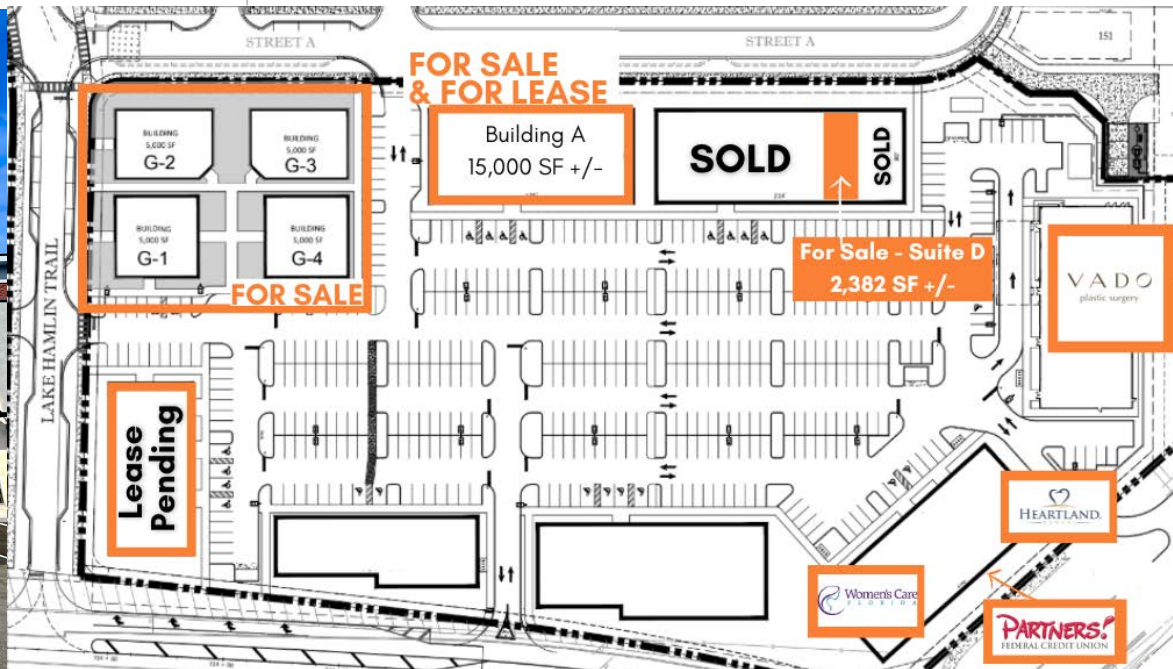

- Expansion of Wellness Way
- Expansion of Schofield Rd
- Lake/Orange County Connector
(Toll Road Connection to SR 429 -
Western Beltway)

- Top National Big Box Retailers Including:
 - Walmart
 - Publix
 - Cinepolis Luxury Cinema (sales outperforming pre-pandemic volumes from 2019)
 - Several on the Way!!
- World Class Retailers Including
 - Ford's Garage
 - Home State Brewing
 - Chick Fil A
 - Maple Street Biscuit Co.
 - Urban Air Adventure Park
 - Ace Hardware
 - Sephora
 - Agave Bandido
 - Popstroke
 - Starbucks
 - Wendy's
 - HotWorx
 - Truist
 - PF Chang's To Go
 - Tijuana Flats
 - Miller's Ale House
 - Crumbl
- Coming Soon:
 - Tiki Docks

Hamlin[™]



Millenia
Partners



MEDICAL LEASING

Ashley Walker
awalker@millenia-partners.com
407-430-3462

Danielle Kovie
dkovie@millenia-partners.com
804-895-4583