



CLEAR

R E S I D E N C E S

*The world's first habitat designed
based on science to enhance health
and longevity.*

*"We shape our buildings, thereafter
they shape us."*

- Winston Churchill



A WORLD FIRST IN URBAN LIVING

Welcome to Clear Residences, a revolutionary concept in urban living. A first-of-its-kind organic biosphere, an ecosystem designed not just to house but to significantly enhance and extend human life, right in the pulsating heart of Miami.



LIVING AS PART OF AN ECOSYSTEM



A masterpiece of design and innovation, Clear Residences stands as a self-sustaining ecosystem, a harmonious fusion of urban sophistication with the tranquility of nature.



LIVING AS PART OF AN ECOSYSTEM

At Clear Residences, bedrooms are designed with a focus on both luxury and health. They feature 10f high ceilings and windows that open to balconies for direct access to fresh air.

The use of healthy and hypoallergenic materials, along with specialized systems like air purification and noise-canceling technology, ensures a comfortable and safe environment. Large terrariums enhance oxygen levels, contributing to the overall well-being of residents.



CLEAR
RESIDENCES

Clear Residences is the epitome of a life-enhancing habitat.

OUR VISION & ASPIRATION

*Our aspiration is bold and clear:
To forge not just a building, but
a beacon of longevity, an oasis
where every element fosters life
extension.*





CLEAR
RESIDENCES





A GLOBAL COALITION OF EXPERTISE

To craft a prototype of true healthy building that should enhanced longevity, we've formed a Global Coalition of Expertise.

This team, comprising world-renowned experts in sustainable design, wellness, and environmental innovation, aims to set a new standard for health-focused living spaces.

THE EXPERTISE



BILL GIANNIKOS

Australia . Victoria Chair

“Sustainability and well-being is not a choice in our buildings; it’s our responsibility.” -

As the CEO of Delos Australia, Bill Giannikos is dedicated to changing the world by providing homeowners with the opportunity to make their homes healthier. With over 30 years of experience in the Australian building industry, Bill has been at the forefront of innovative and sustainable building design. His current focus is on pioneering the ESG and wellness movement in the global residential market, with the goal of improving lives one home at a time



KOBI KARP

Kobi Karp Architecture

“Architecture is not just about creating beautiful spaces; it’s about designing environments that enhance people’s lives.”


Kobi Karp is the founder and principal of Kobi Karp Architecture and Interior Design, Inc. (KKAID), a Miami-based firm known for its innovative and sustainable designs. With a career spanning over 25 years, Kobi’s commitment to integrating environmental sensitivity and cultural significance into his designs has earned him numerous awards and accolades.

THE FUTURE OF LIVING IS CLEAR

R E S I D E N C E S

our team of experts together with Miami based Arcichtect Kobi Karp created a modern habitat that will enhance your house and longevity it's the dawn of a new era in urban living.

A convergence of health, sustainability, and global expertise, crafting a unique sanctuary in the heart of Miami. This is where life is not just lived; it's enhanced and cherished

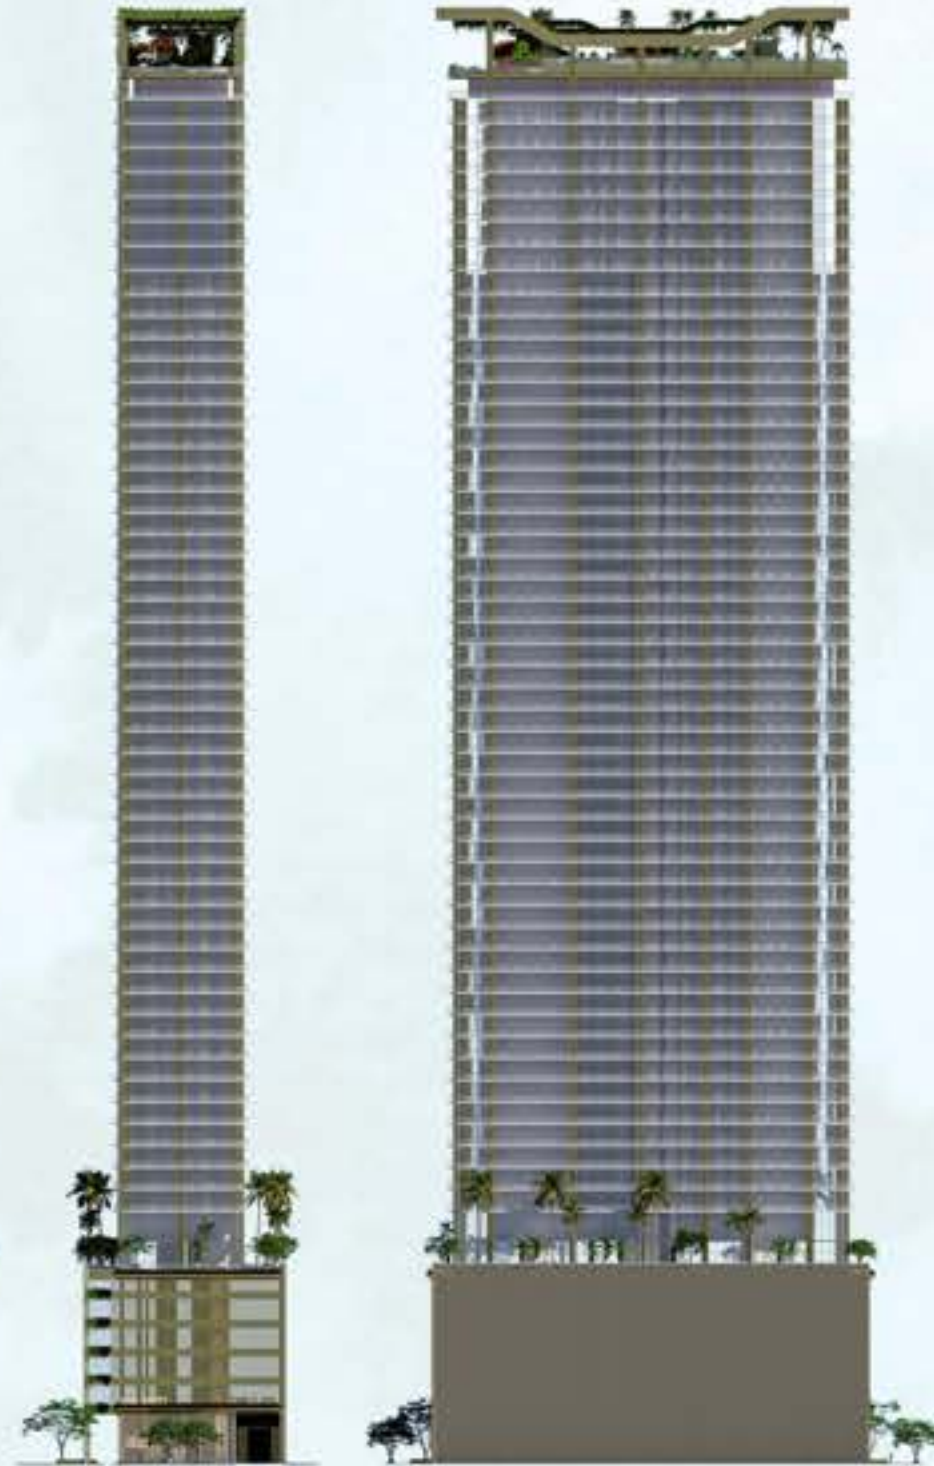

The image shows a luxurious, modern lounge area with a curved glass wall. Inside, there are two beige armchairs and a small table. Outside, there are several lounge sofas and a swimming pool. The space is filled with lush greenery, including large trees and hanging plants. The text "THE CLEAR EXPERIENCE" is overlaid on the right side of the image.

THE CLEAR EXPERIENCE

*Welcome to the Clear
Residences Experience
Elevating Urban Living*

WATER & AIR PURITY SYSTEMS



Experience unparalleled purity with our state-of-the-art water and air filtration systems, designed for optimal health and wellness. Our military grade air purifiers will be installed in public areas and sensitive locations To Monitor and insure the safe indoor air quality.

Our Central water Purification Reactor, a state-of-the-art system designed to transform city water into microbiologically safe water for the entire tower. Clear's innovative technology ensures that every resident has access to the highest quality water, free from biological contaminants and impurities.



HEALTHY LIVING MATERIALS

Our commitment to your well-being is reflected in our choice of healthy living materials, ensuring a safe and sustainable environment.

Immerse yourself in the tranquility of our Rainforest Relaxation Area, a serene escape from urban hustle.



BLUE ZONE RITUAL CENTRE

Our Blue Zone Ritual Centre, inspired by the world's healthiest regions, offers a sanctuary for holistic well-being.



EXTENSIVE WELLNESS FACILITIES

Achieve physical and mental fitness with our extensive wellness facilities, equipped with the latest in health and fitness technology.



NOISE-CANCELING TECHNOLOGY:

We integrate noise-canceling technology into the walls and windows to reduce external noise and create a quieter living environment.




SMART BUILDING-WIDE LIGHTING SYSTEM

Our smart building-wide lighting system is designed to synchronize with your natural circadian rhythm, providing gradual, invigorating illumination in the morning to kickstart your day and a soothing, warm glow in the evening to promote restful deep sleep.



RLT, RED LIGHT THERAPY ROOM:

Key benefits of Red Light Therapy: Skin Health and Anti-Aging, Wound Healing and Tissue Repair, Reducing Inflammation, Enhanced Physical Performance, Mental Health and Mood & sleep improvement.

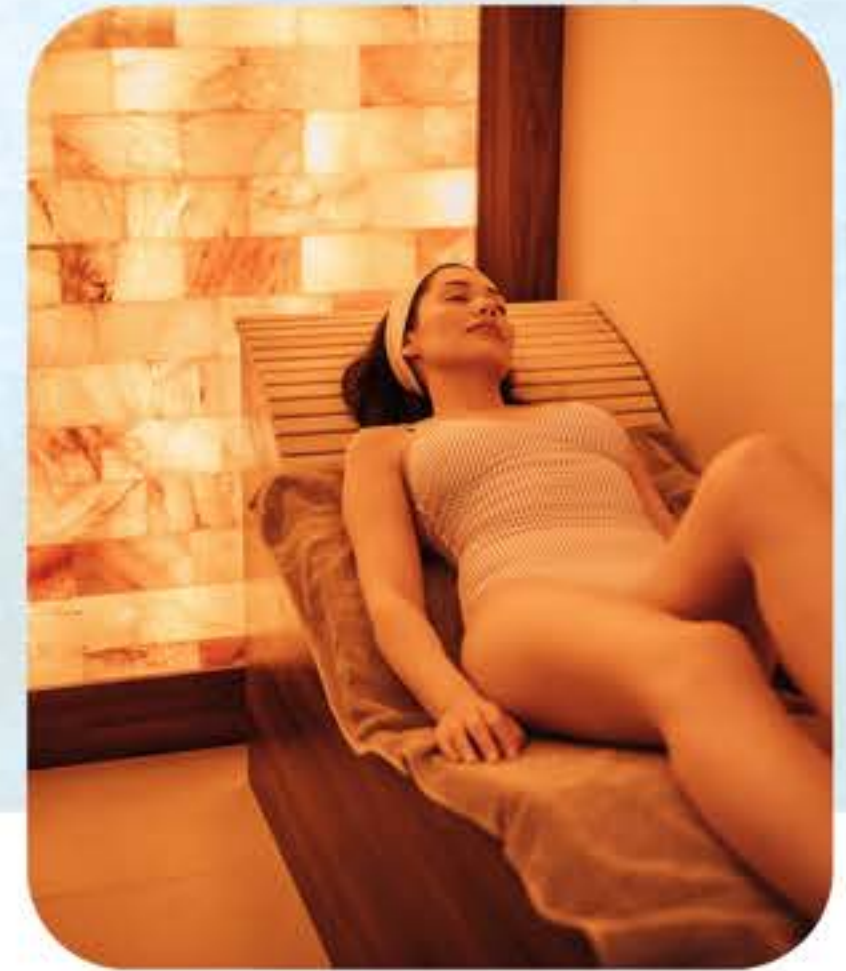

HIMALAYAN SALT CAVE ROOM,

A tranquil oasis designed to promote relaxation and enhance your well-being. In this room we harnesses the natural healing properties of Himalayan salt to offer a range of health benefits: Respiratory Health, Skin Improvement, Stress Reduction, Detoxification, Better Sleep.



FLOATING ROOM

At Clear Residences, our Floating Room offers a unique sensory deprivation experience for profound relaxation and well-being including deep relaxation, pain relief, improved sleep, enhanced creativity, and mental clarity. It's a sanctuary for peace and rejuvenation.



HYPERBARIC PRESSURE CHAMBER

At Clear Residences, our Hyperbaric Pressure Chamber offers hyperbaric oxygen therapy (HBOT), a treatment where residents breathe pure oxygen in a pressurized chamber. enhance healing, improve circulation, and increase oxygen delivery to tissues, which are crucial for maintaining cellular health and slowing down the aging process.



VRRR ROOM

Virtual Reality Relaxation Room, a cutting-edge space designed to transport residents to a world of tranquility and relaxation. equipped with the latest virtual reality (VR) technology, allowing residents to immerse themselves in serene, lifelike environments that promote mental calm and relaxation.



ICE ROOM

our Ice Room, is a wellness amenity designed to invigorate and rejuvenate. This chilly sanctuary provides a refreshing escape from the warmth of the sauna, offering a host of health benefits as tissues recovery, mental clarity and stress relief



HIGH-END SECURITY SYSTEMS.

Your safety is paramount. Our top-tier security measures ensure a peaceful and protected living environment.



ECO-FRIENDLY TRANSPORTATION

Embrace a greener lifestyle with our eco-friendly transportation solutions, including electric vehicle services and bike-sharing programs.



BIKRAM YOGA STUDIO

Discover the transformative power of heat at our Bikram yoga studio. Designed for detox, balance, and community, it's the perfect place to rejuvenate and connect with fellow residents. Experience wellness in every session.



JET SET PILATES STUDIO

Elevate your fitness journey in our Jet Set Pilates studio, where modern equipment meets expert instruction. Designed for a luxurious workout experience, this studio offers a dynamic way to strengthen, tone, and improve flexibility. Connect with your body and the Clear Residences community in a space that inspires progress and well-being.



WELLNESS AREA

exclusive wellness area featuring both a cold plunge pool and separate wet and dry sauna facilities. This comprehensive experience designed to cater to a variety of relaxation and health needs.



LONGEVITY CENTER

state-of-the-art Longevity Center, on site private and dedicated facility designed to support and enhance the health and well-being of our residents. Our center offers a comprehensive year-round basic wide range of services and programs focused on promoting longevity and optimal health.



PET AREAS

our Indoor and Outdoor Pet Play Area offers a climate-controlled, safe space for residents and their pets to socialize.



SERVICE

Our team of dedicated lifestyle managers are at the heart of our community offering personalized assistance to residents in their day-to-day tasks. Whether it's booking reservations at exclusive restaurants, arranging transportation, coordinating housekeeping services, or managing package deliveries, our lifestyle managers are here to ensure a seamless and luxurious living experience.



HIGHEST RUNNING TRACK IN THE WORLD AT MIAMI AT CLEAR RESIDENCES

Experience the thrill of the highest running track in Miami at Clear Residences. Perched at the height of 65 stories, our fly-bridged track is designed to provide an epic running experience, offering unparalleled views and a unique way to stay active.



LUXURIOUS ROOFTOP AMENITIES

“Experience serenity and stunning views in our Rooftop Area, featuring lush gardens, a pool, and relaxation zones.



CLEAR

C L U B

at Clear Residences with our exclusive penthouse private club, and restaurant. Spanning over 10,000 square feet of indoor and outdoor space, these amenities are reserved for residents and their guests. Enjoy panoramic views from the 61st floor and rooftop, savor culinary delights at the Omakase bar, and relax in the Zen Sky Garden. The Juanita Sky Garden features a waterfall, golden fish ponds with rare and exotic species, and an amphitheater design, creating a tranquil and luxurious environment.




THE CLEAR RESIDENCES

BILLIONS IN NEIGHBORING PUBLIC & PRIVATE INVESTMENT

\$10 Billion in Ongoing Infrastructure Projects

As Greater Miami continues to evolve, Brickell and Downtown Miami have benefitted from significant private and public investment. More than \$10 billion dollars has been or is currently being invested in a wide array of infrastructure and commercial uses within this urban center. Noteworthy projects include MiamiCentral (Brightline), Miami Worldcenter, I-395 Signature Bridge and Park, Brickell City Centre, the new Miami-Dade civil courthouse, The Underline linear park, Perez Art Museum and Frost Museum of Science. Additionally, billions of dollars are also being invested in the expansions of the local economic engines of PortMiami and Miami International Airport.

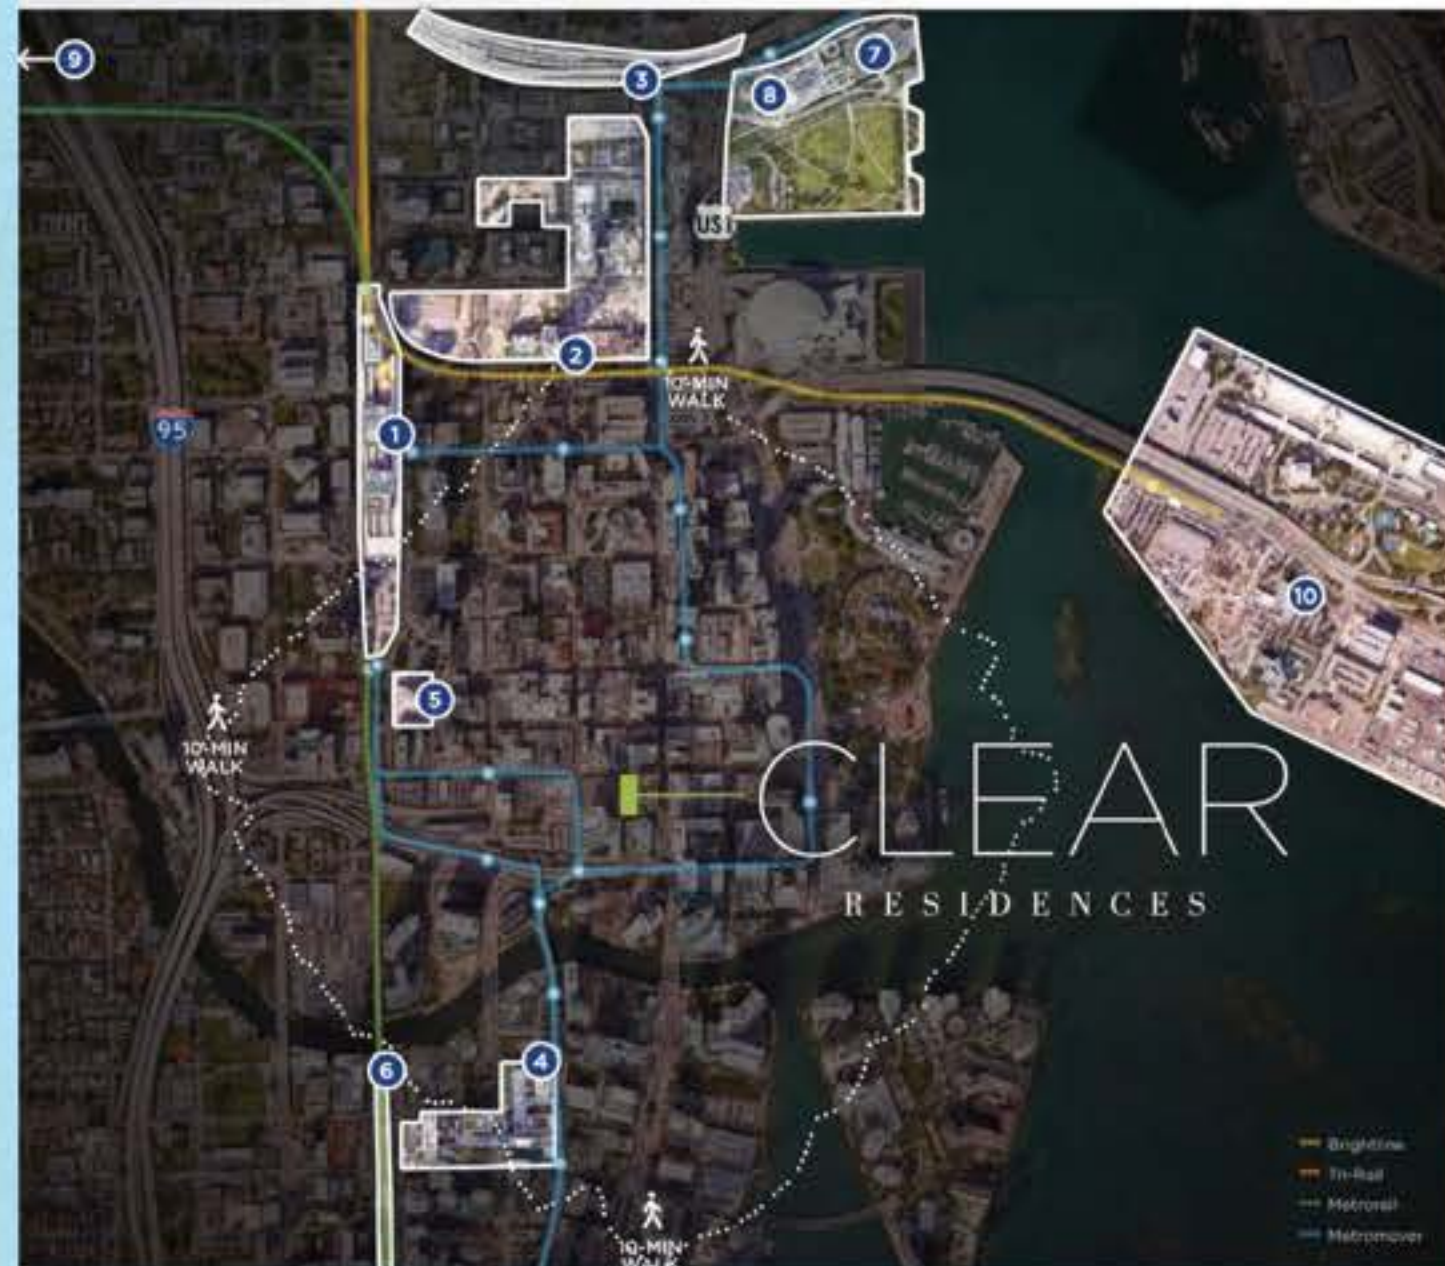

IMMEDIATE MASS TRANSIT &
EXPRESSWAY ACCESS

Perfect Transit Score of 100



Florida's Major
Expressway
2 MIN DRIVE
to On Ramp



Downtown
& Brickell
3 MIN WALK
Brighton Center Station



Alpert, Health District,
Coral Gables, & Dade County
8 MIN WALK
Miami, Central

brightline

Fort Lauderdale, West Palm
Beach, Orlando, & More
7 MIN WALK
MiamiCentral

Regional South Florida
Connectivity
7 MIN WALK
Miami Canal


UNMATCHED WALKABILITY

Walkscore of 98




CLEAR

R E S I D E N C E S

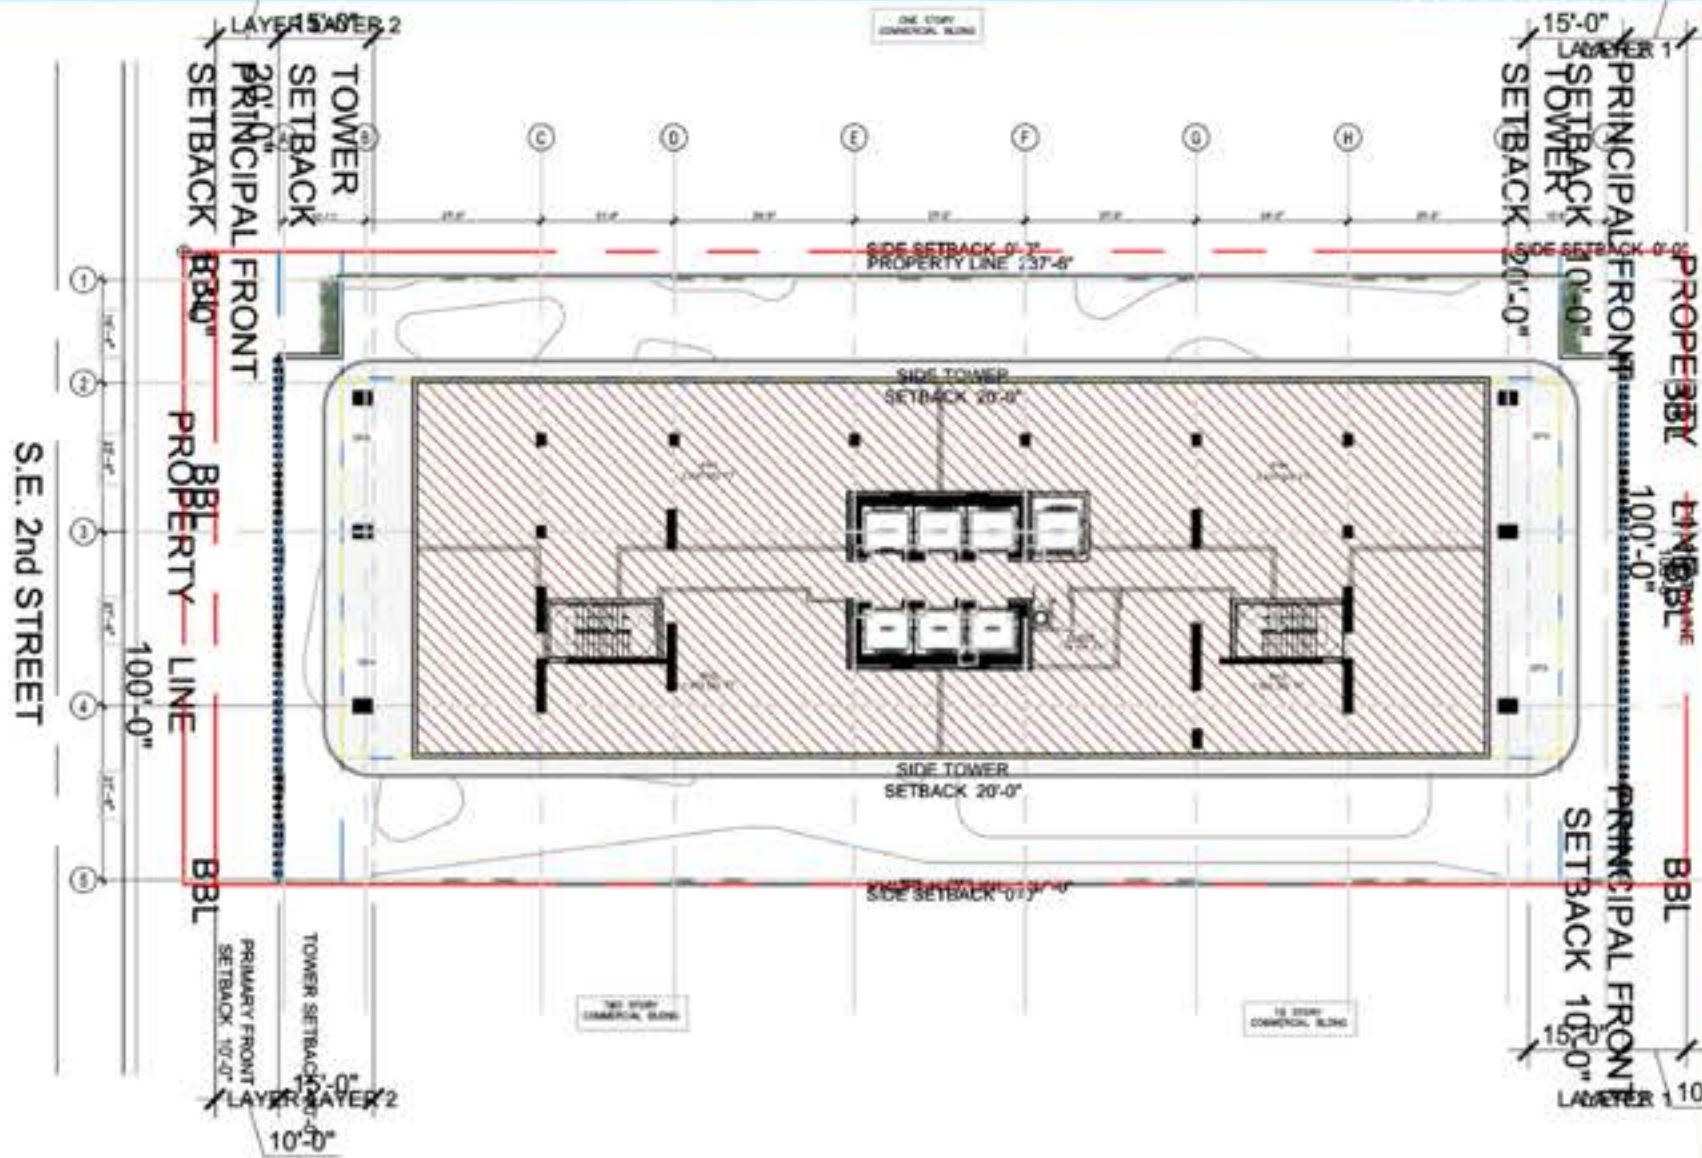


3 LEVELS 52 - 58 PENTHOUSES FLOOR PLAN
 FLOOR LOT RATIO: 9,512 SF (PER FLOOR) Scale: 1/32" = 1'-0"

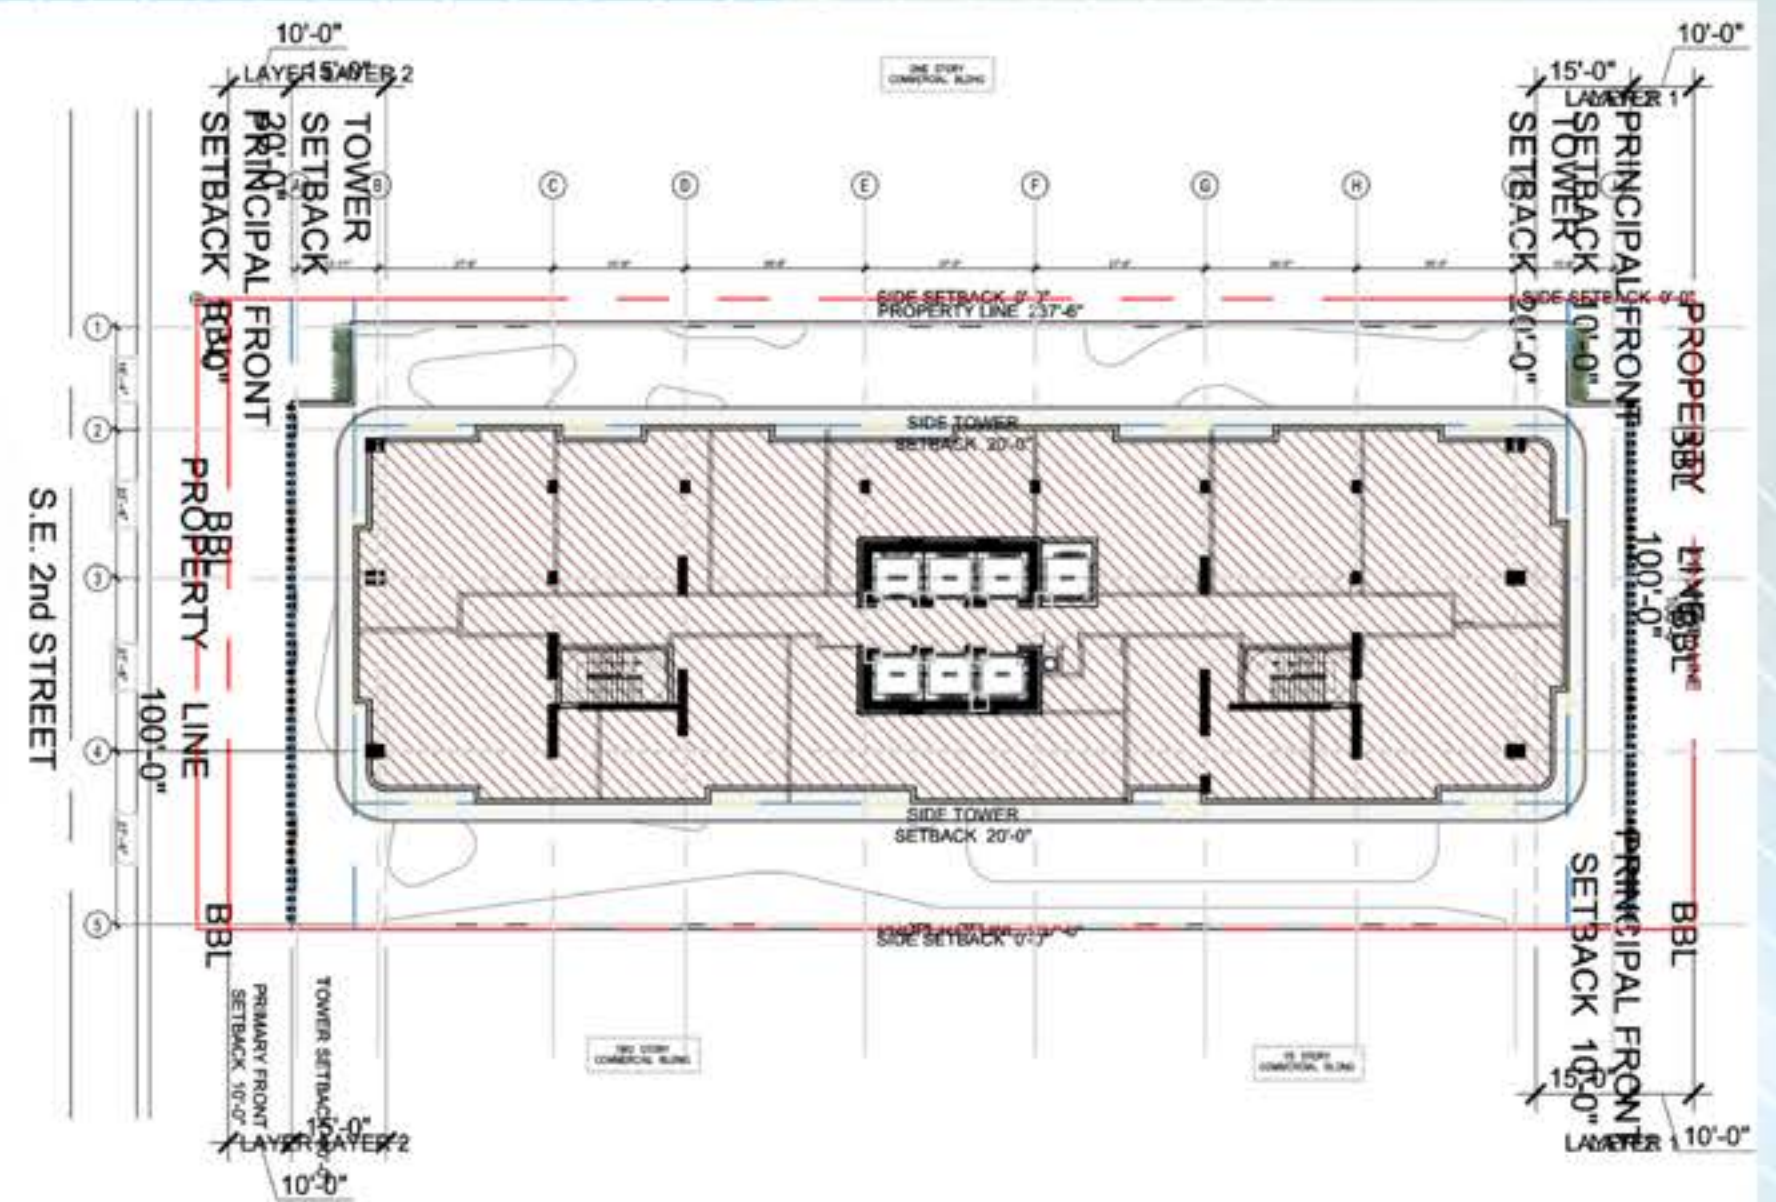


5 LEVELS 9 - 51 TYP. RESIDENTIAL FLOOR PLAN
 FLOOR LOT RATIO: 10,318 SF (PER FLOOR) Scale: 1/32" = 1'-0"

CLEAR

R E S I D E N C E S

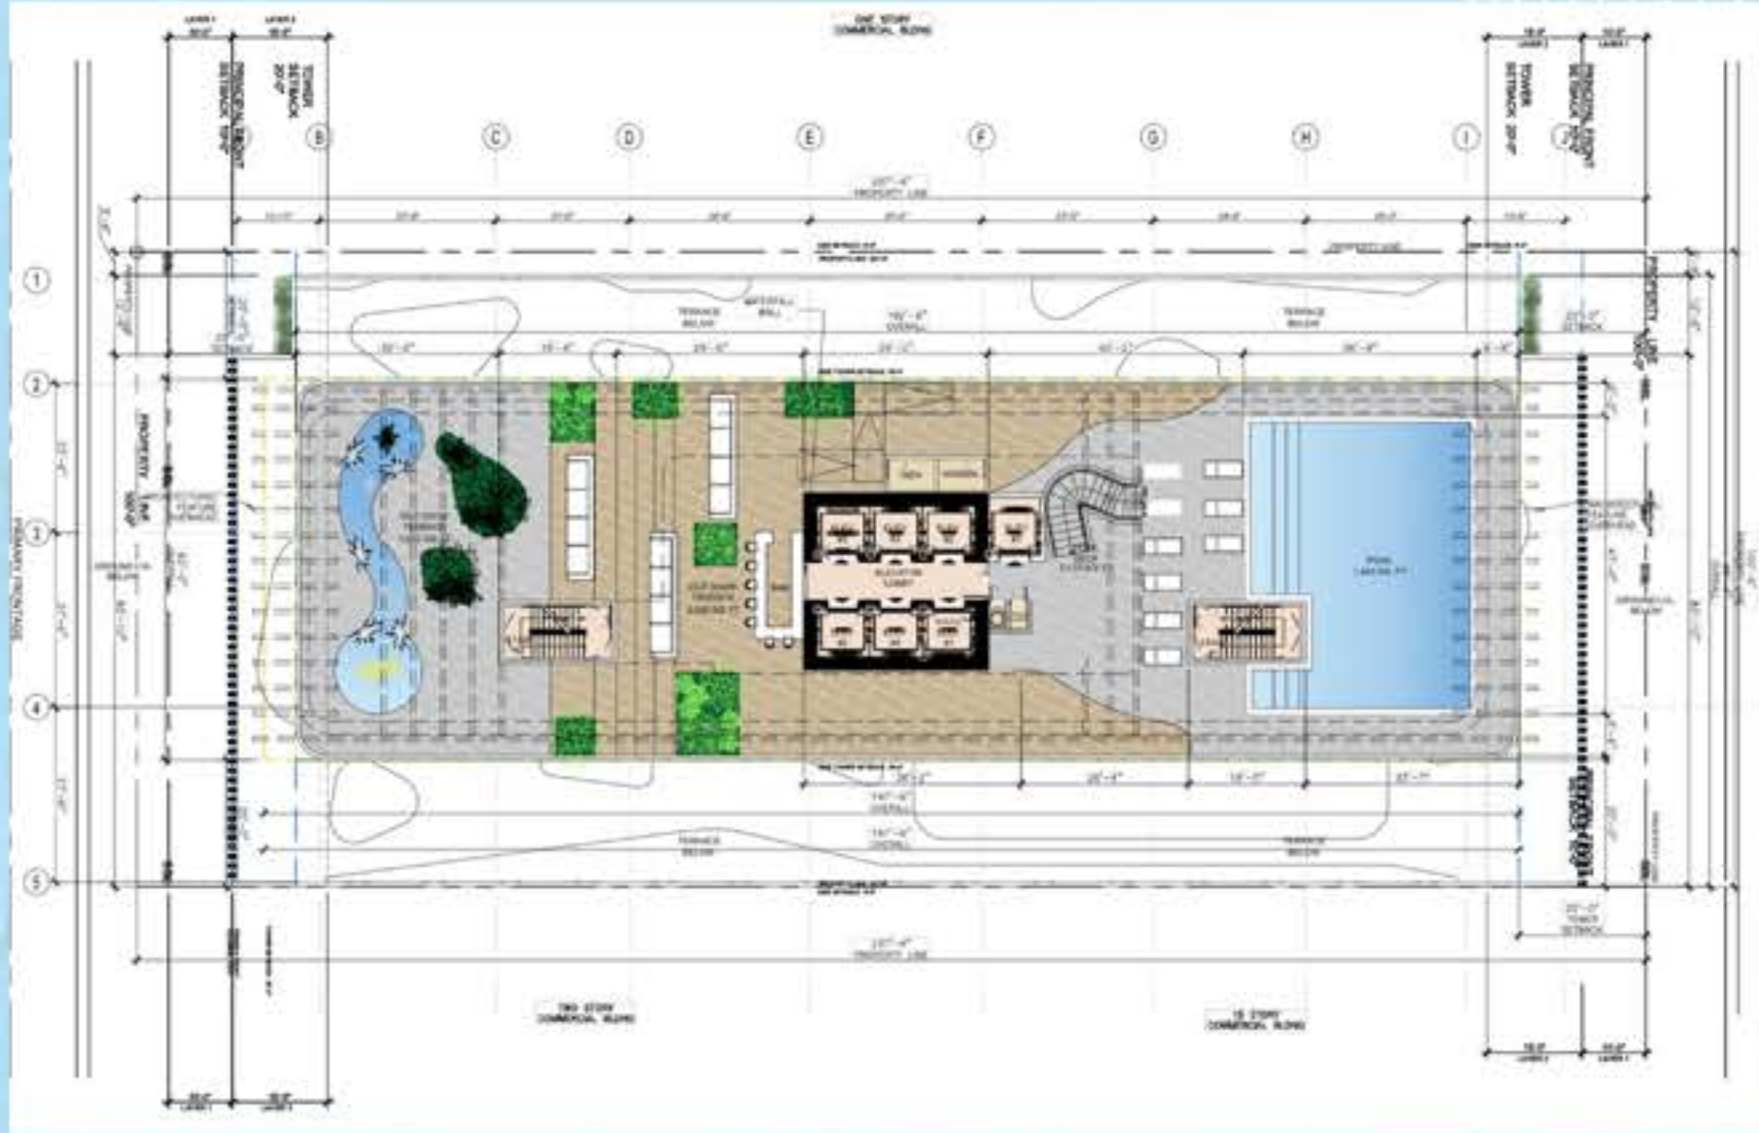

ROOFTOP AMENITIES

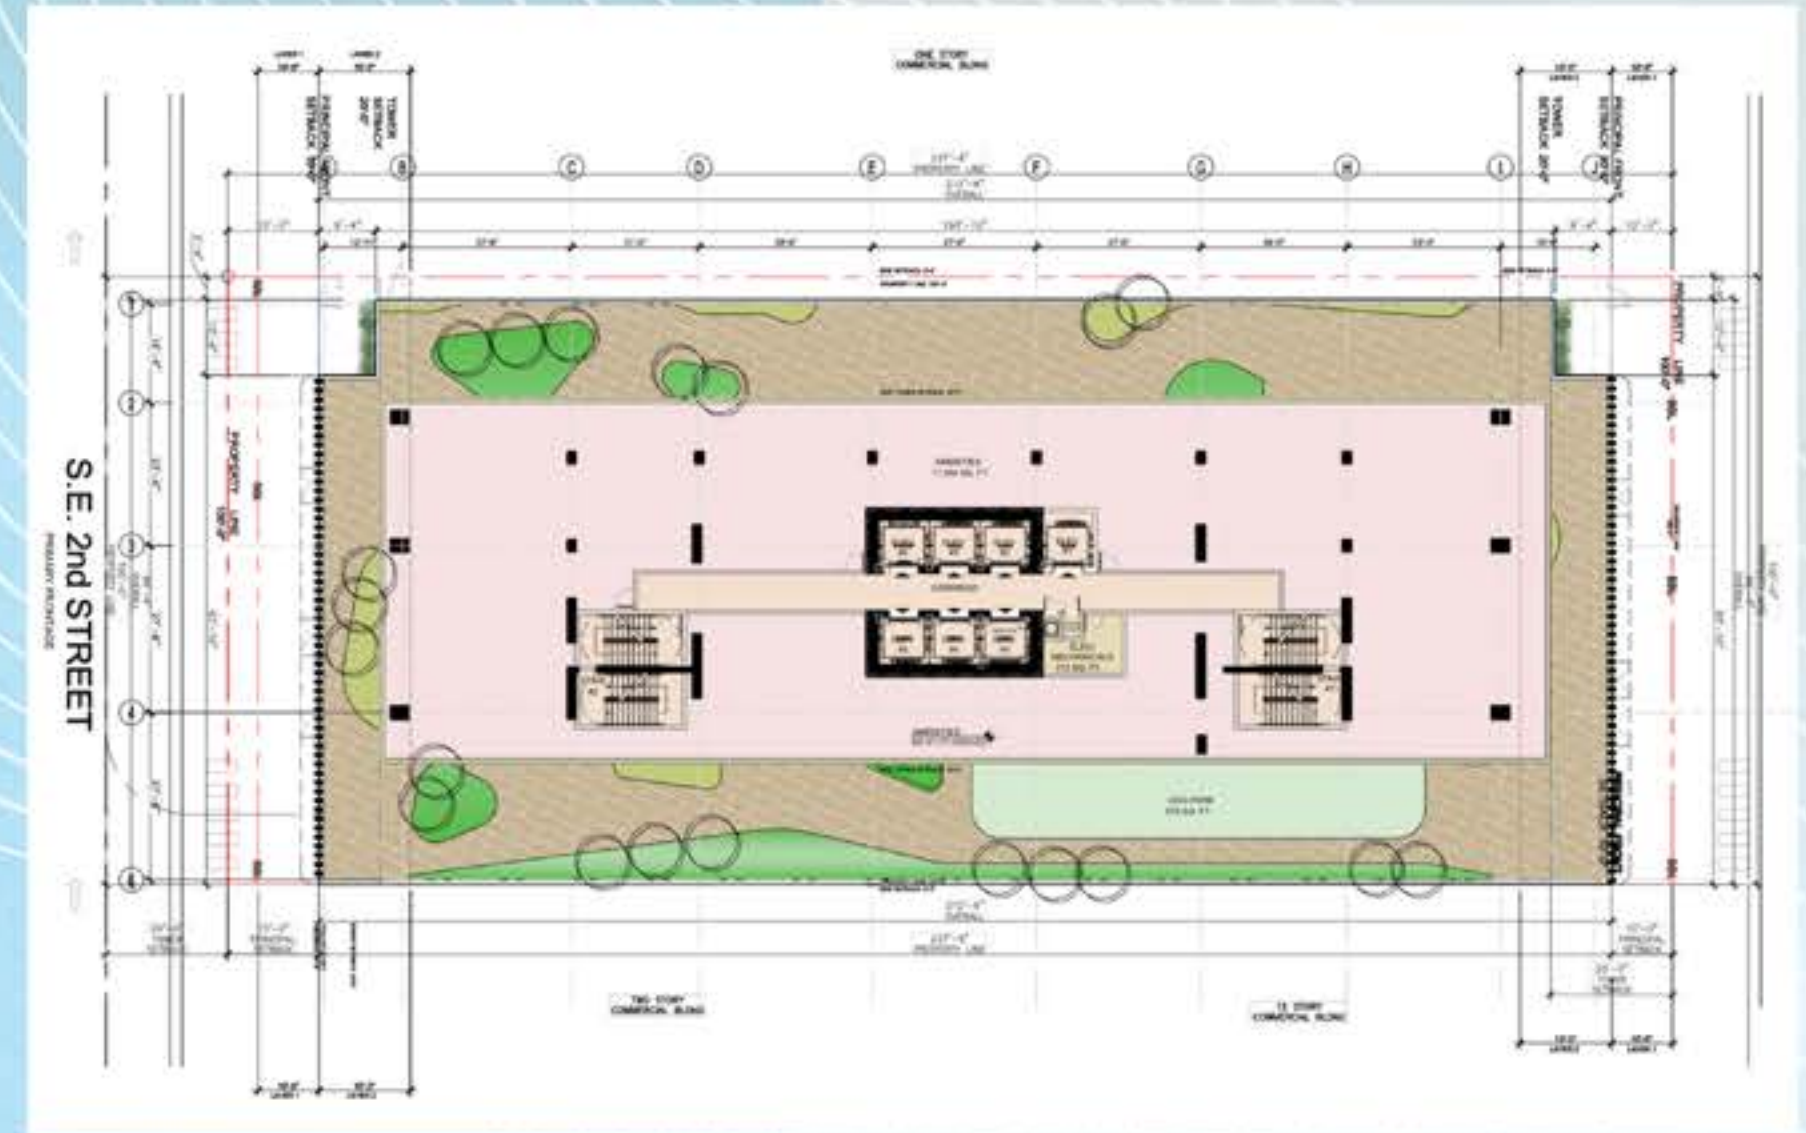

7TH FLOOR AMENITIES



*“Health and longevity are not just gifts;
they are the foundations of true wealth,
the bedrock upon which a life
of abundance is built.”*

Gil D. Blutrach
President clear residences

CLEAR
RESIDENCES

CLEAR

R E S I D E N C E S

Experience the future of urban living. Your Sanctuary Awaits...

Legal Disclaimer for Clear Residences Presentation This presentation is intended to provide an overview of the vision for Clear Residences and is for informational purposes only. The contents of this presentation, including but not limited to the concepts, designs, plans, and potential experts mentioned, are subject to change and should not be construed as a commitment or representation by Clear Residences. The experts presented in this document are potential collaborators and their involvement is not guaranteed. The final team, plans, finishes, and other details will be determined in the future and may differ from what is currently depicted. Any commitment or agreement related to Clear Residences will be formalized through a legal contract, which will outline the specific terms, conditions, and obligations of all parties involved. Until such a contract is signed, no binding obligation exists. This presentation does not constitute an offer to sell or a solicitation of an offer to buy any property or service. It is not intended to form the basis of any investment decision.

