



Commercial Real Estate Services, Worldwide.

For Lease
±949-2,525 SF
PGA Office Space



[VIEW 3D TOURS!](#)



4400 PGA Boulevard

Palm Beach Gardens, FL 33410

Property Features

- Excellent access and fantastic amenities in the heart of Palm Beach Gardens
- Great, full-service rates (electric and nightly cleaning included)
- 4-story parking garage with enclosed bridge access
- Attached Embassy Suites hotel with shared, lush and tranquil atrium lobby



Great location with direct I-95 access



Abundant surface and garage parking



Immediate availability



Highly visible monument signage for full floor tenant

For more information

Jason L. Sundook, SIOR
Principal | jsundook@mhcreal.com

Patrick Almand
Associate | palmand@mhcreal.com

NO WARRANTY OR REPRESENTATION, EXPRESS OR IMPLIED, IS MADE AS TO THE ACCURACY OF THE INFORMATION CONTAINED HEREIN, AND THE SAME IS SUBMITTED SUBJECT TO ERRORS, OMISSIONS, CHANGE OF PRICE, OR WITHDRAWAL WITHOUT NOTICE.



561 471 8000



1601 Forum Place, Suite 700
West Palm Beach, FL 33401




www.4400PgaOfficeSpace.com
www.mhcreal.com

FOR LEASE: 4400 PGA BOULEVARD, PALM BEACH GARDENS

Second Floor Office Space Available

Suite 201 1,070 SF

- Second Floor Suite Near Elevators
- 3 Private Offices
- Break Area with Kitchen

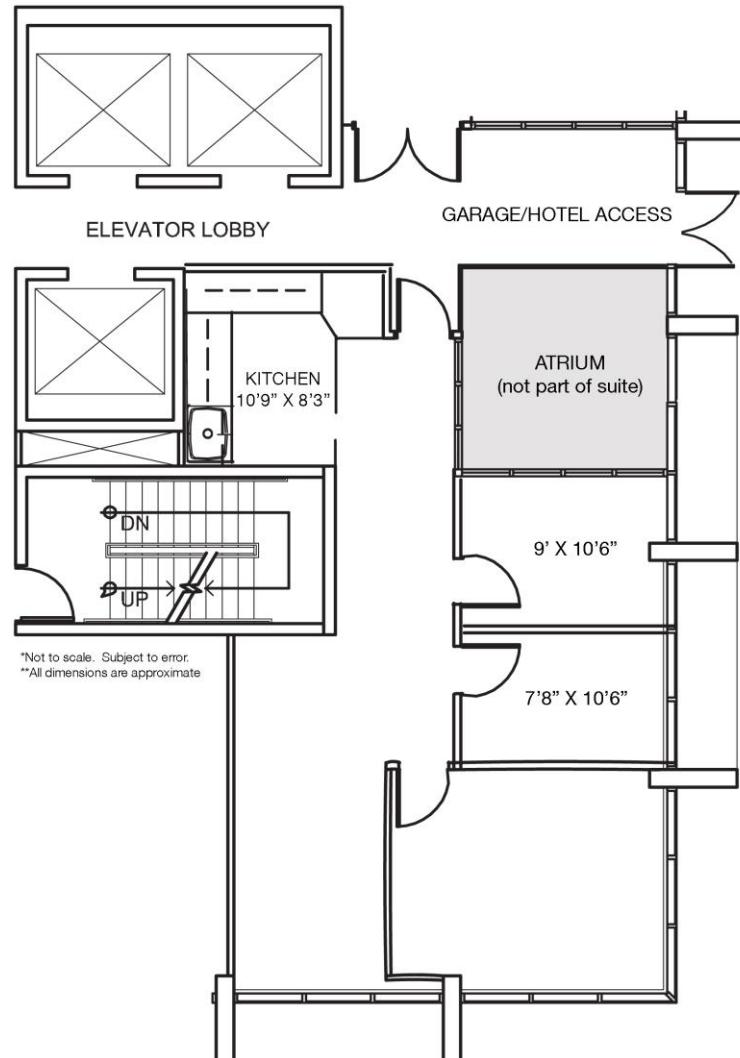

NO WARRANTY OR REPRESENTATION, EXPRESS OR IMPLIED, IS MADE AS TO THE ACCURACY OF THE INFORMATION CONTAINED HEREIN, AND THE SAME IS SUBMITTED SUBJECT TO ERRORS, OMISSIONS, CHANGE OF PRICE, OR WITHDRAWAL WITHOUT NOTICE.



561 471 8000



1601 Forum Place, Suite 700
West Palm Beach, FL 33401




www.4400PgaOfficeSpace.com
www.mhcreal.com

FOR LEASE: 4400 PGA BOULEVARD, PALM BEACH GARDENS


Third-Floor Office Space Available

Suite 306 949 SF

- Efficient Layout
- 2 Private Offices
- Open Work Area

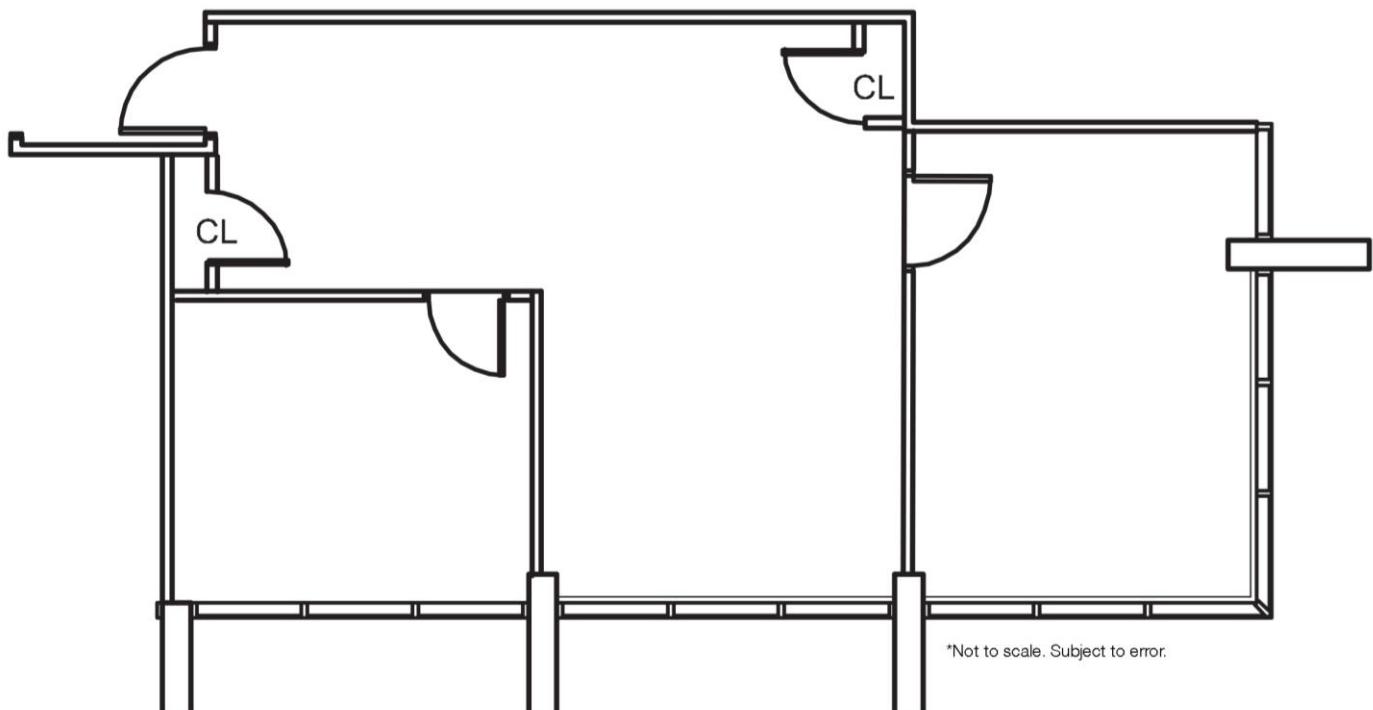

*Not to scale. Subject to error.

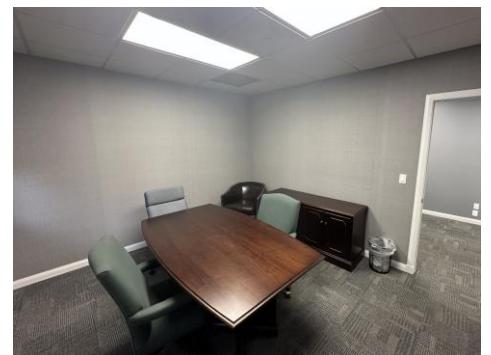

NO WARRANTY OR REPRESENTATION, EXPRESS OR IMPLIED, IS MADE AS TO THE ACCURACY OF THE INFORMATION CONTAINED HEREIN, AND THE SAME IS SUBMITTED SUBJECT TO ERRORS, OMISSIONS, CHANGE OF PRICE, OR WITHDRAWAL WITHOUT NOTICE.



561 471 8000




1601 Forum Place, Suite 700
West Palm Beach, FL 33401



www.4400PgaOfficeSpace.com
www.mhcreal.com

FOR LEASE: 4400 PGA BOULEVARD, PALM BEACH GARDENS

Sixth Floor Office Space Available

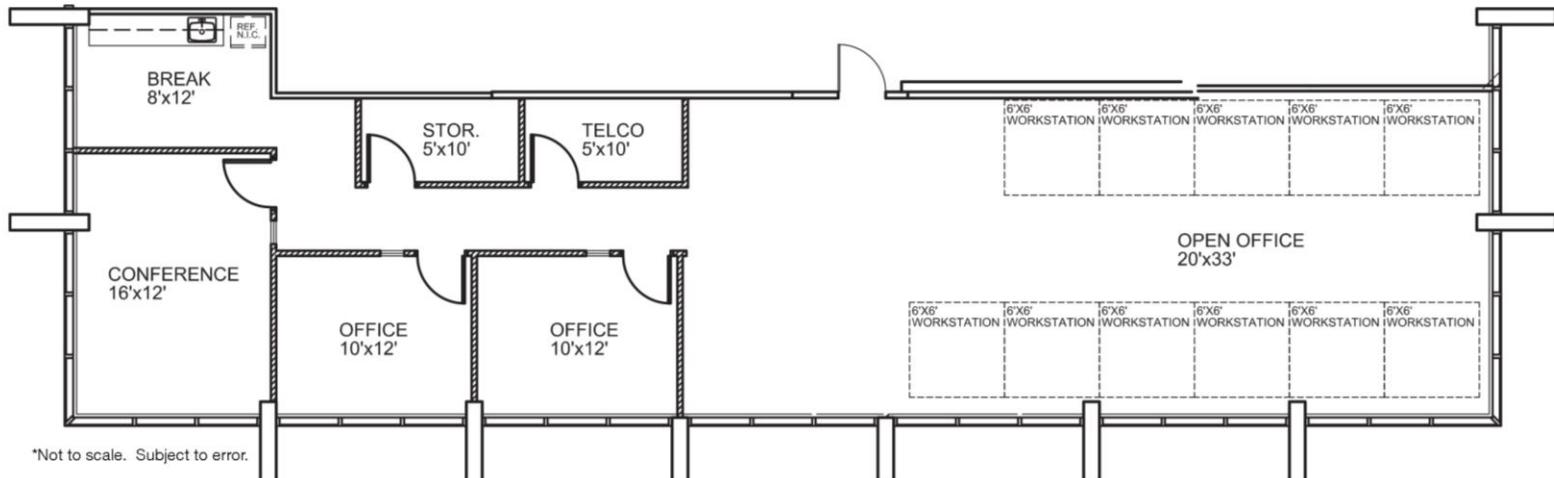

Suite 601 2,525 SF

- 2 Private Offices
- Conference Room
- Open Office Space



NO WARRANTY OR REPRESENTATION, EXPRESS OR IMPLIED, IS MADE AS TO THE ACCURACY OF THE INFORMATION CONTAINED HEREIN, AND THE SAME IS SUBMITTED SUBJECT TO ERRORS, OMISSIONS, CHANGE OF PRICE, OR WITHDRAWAL WITHOUT NOTICE.



561 471 8000



1601 Forum Place, Suite 700
West Palm Beach, FL 33401



www.4400PgaOfficeSpace.com
www.mhcreal.com