


BARTOW COUNTY, GEORGIA

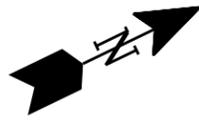


EXISTING CSX TRK.
 PROPOSED TRACK
 CSX RIGHT OF WAY
 PROPERTY BOUNDARY
 PROPOSED POINT OF SWITCH

LEGEND

GRAPHIC SCALE

ONE INCH = 200 FT.

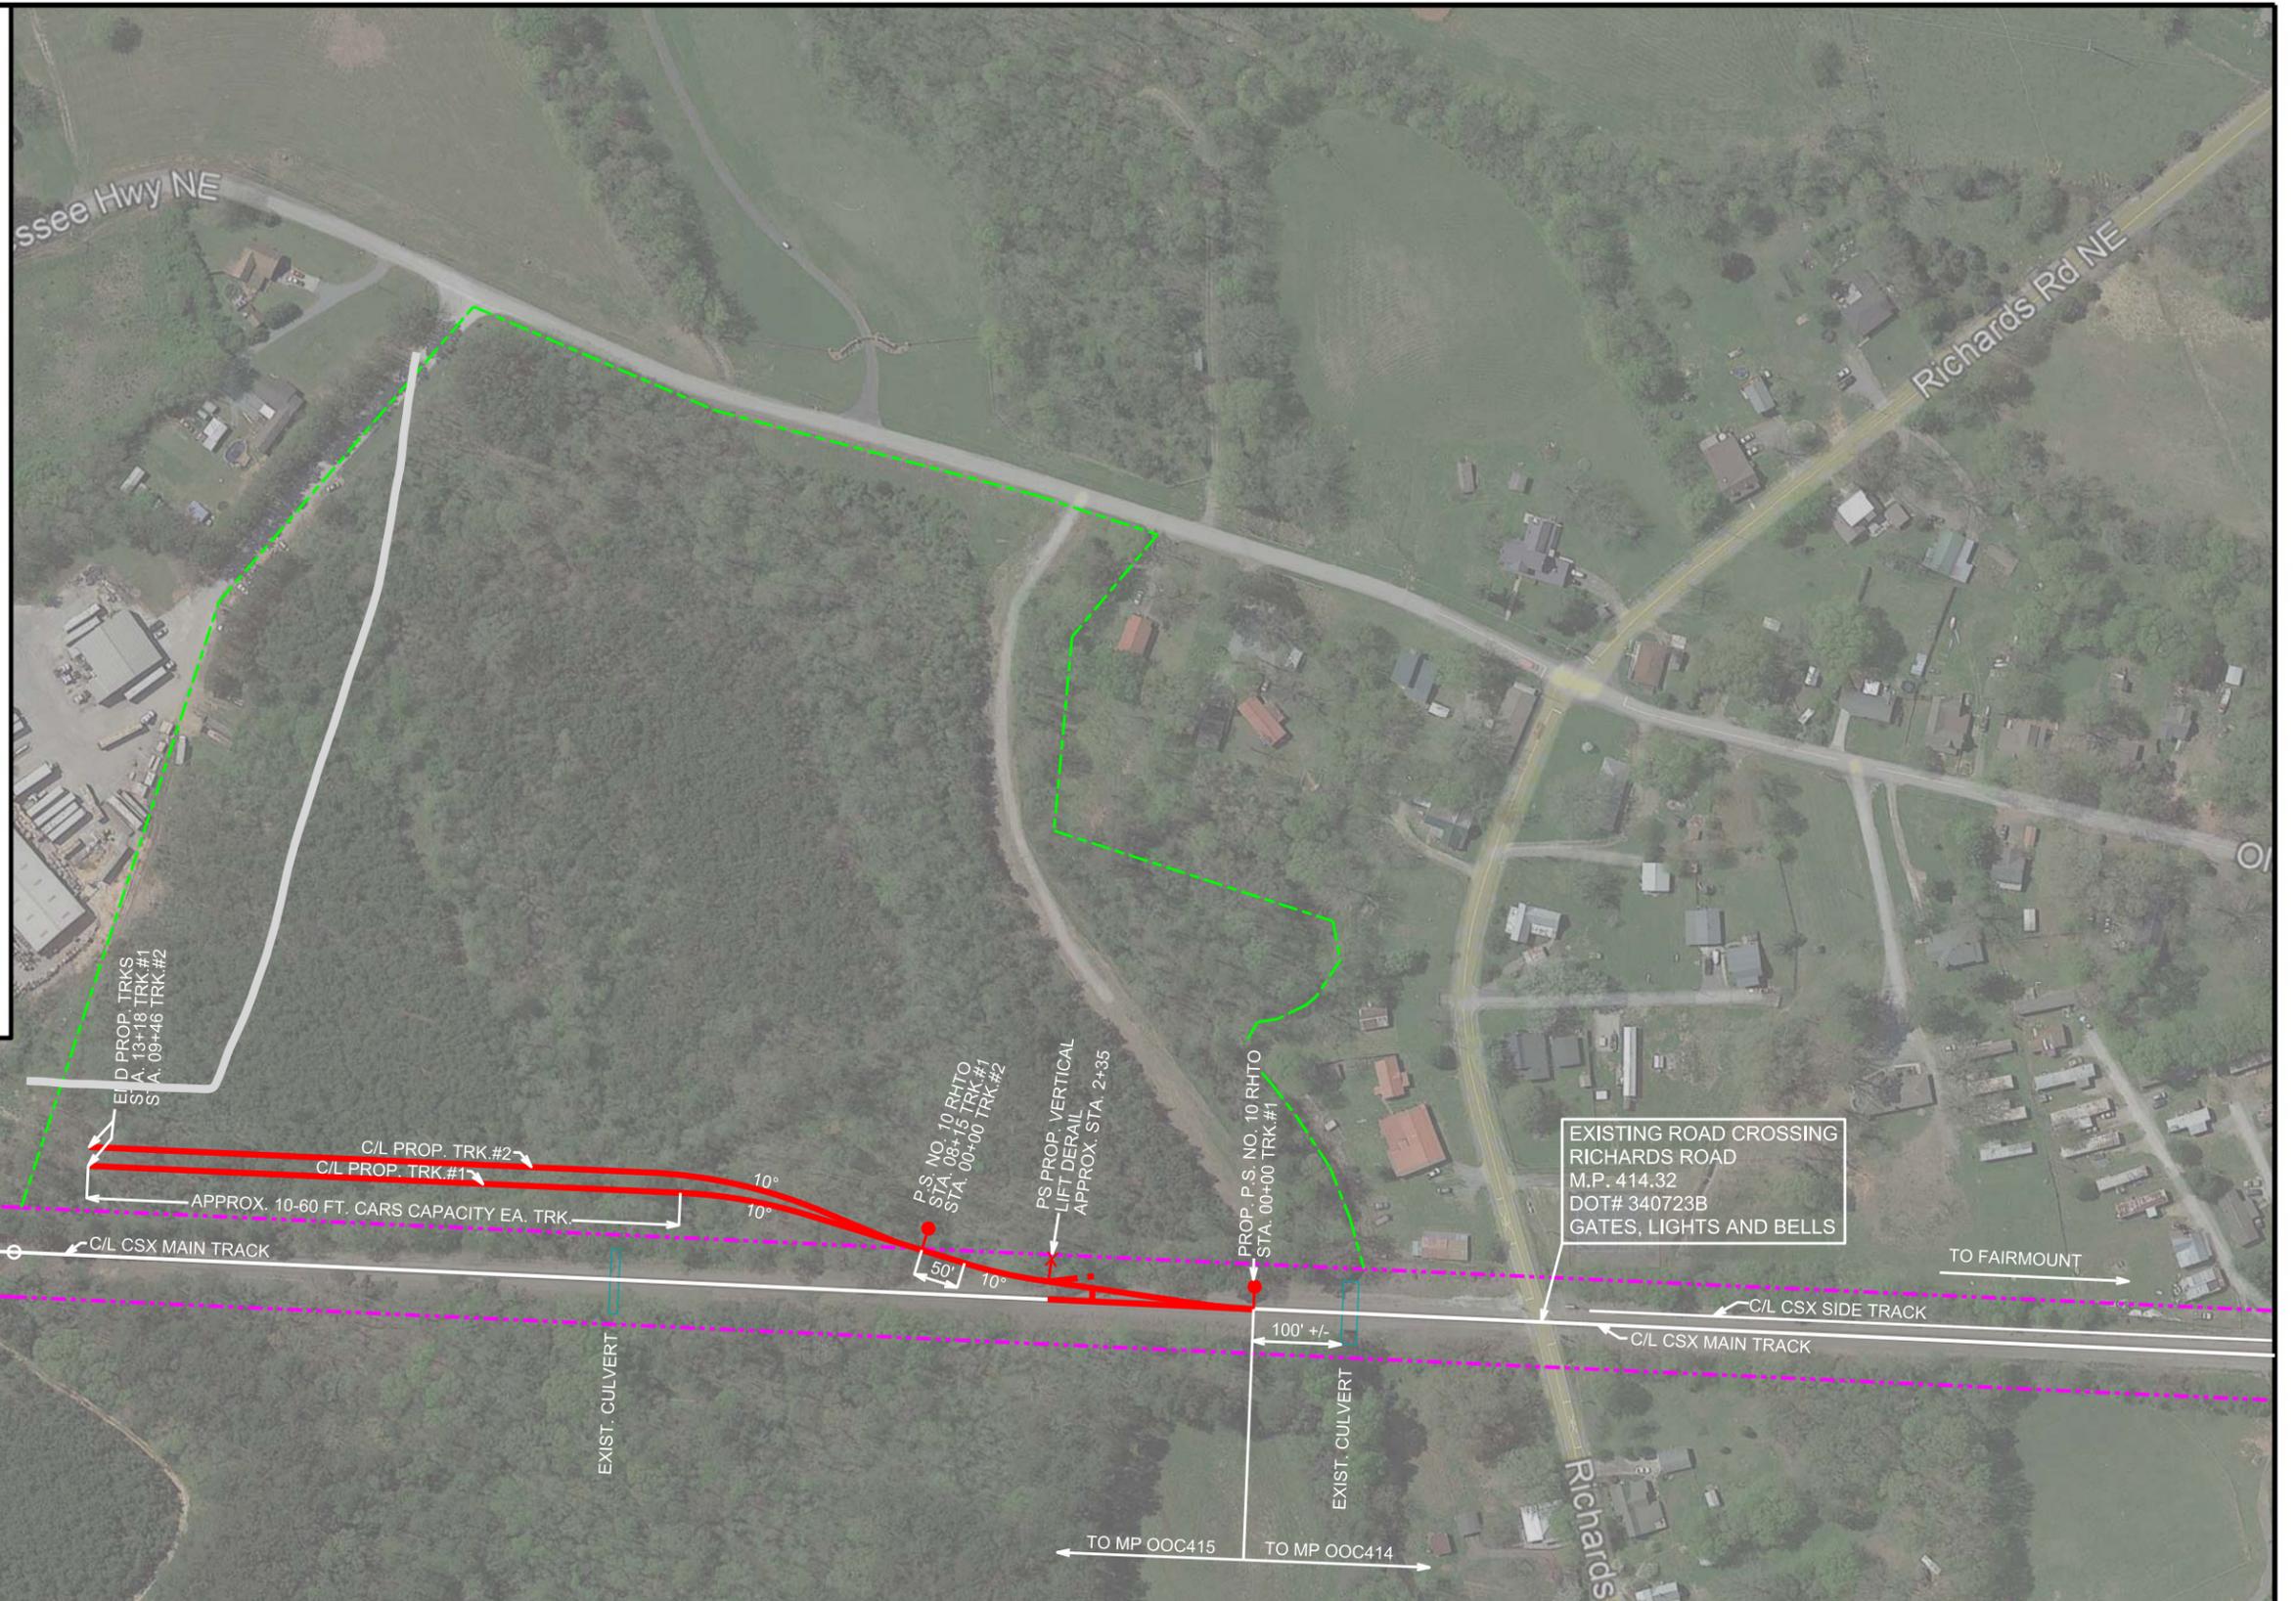

SRE SKEEN RAILROAD ENGINEERING
 3326 Kenyon Creek Drive, Kennesaw, Georgia 30152
 P. 770.722.7468 | F. 678.550.9249
 skeenrr@gmail.com

REVISIONS:	DRAWN BY:
	DATE: 05/087/25
	SCALE: 1"=100'

CONCEPTUAL PLAN FOR RAIL SERVICE
 TO SITE AT
 458 OLD TENNESSEE HWY.
 WHITE, GEORGIA

DWG. NO.
 25-0510 CSX
 SHEET 1 OF 1