


1 BUILDING SECTION

SCALE : 1/4" = 1'-0"

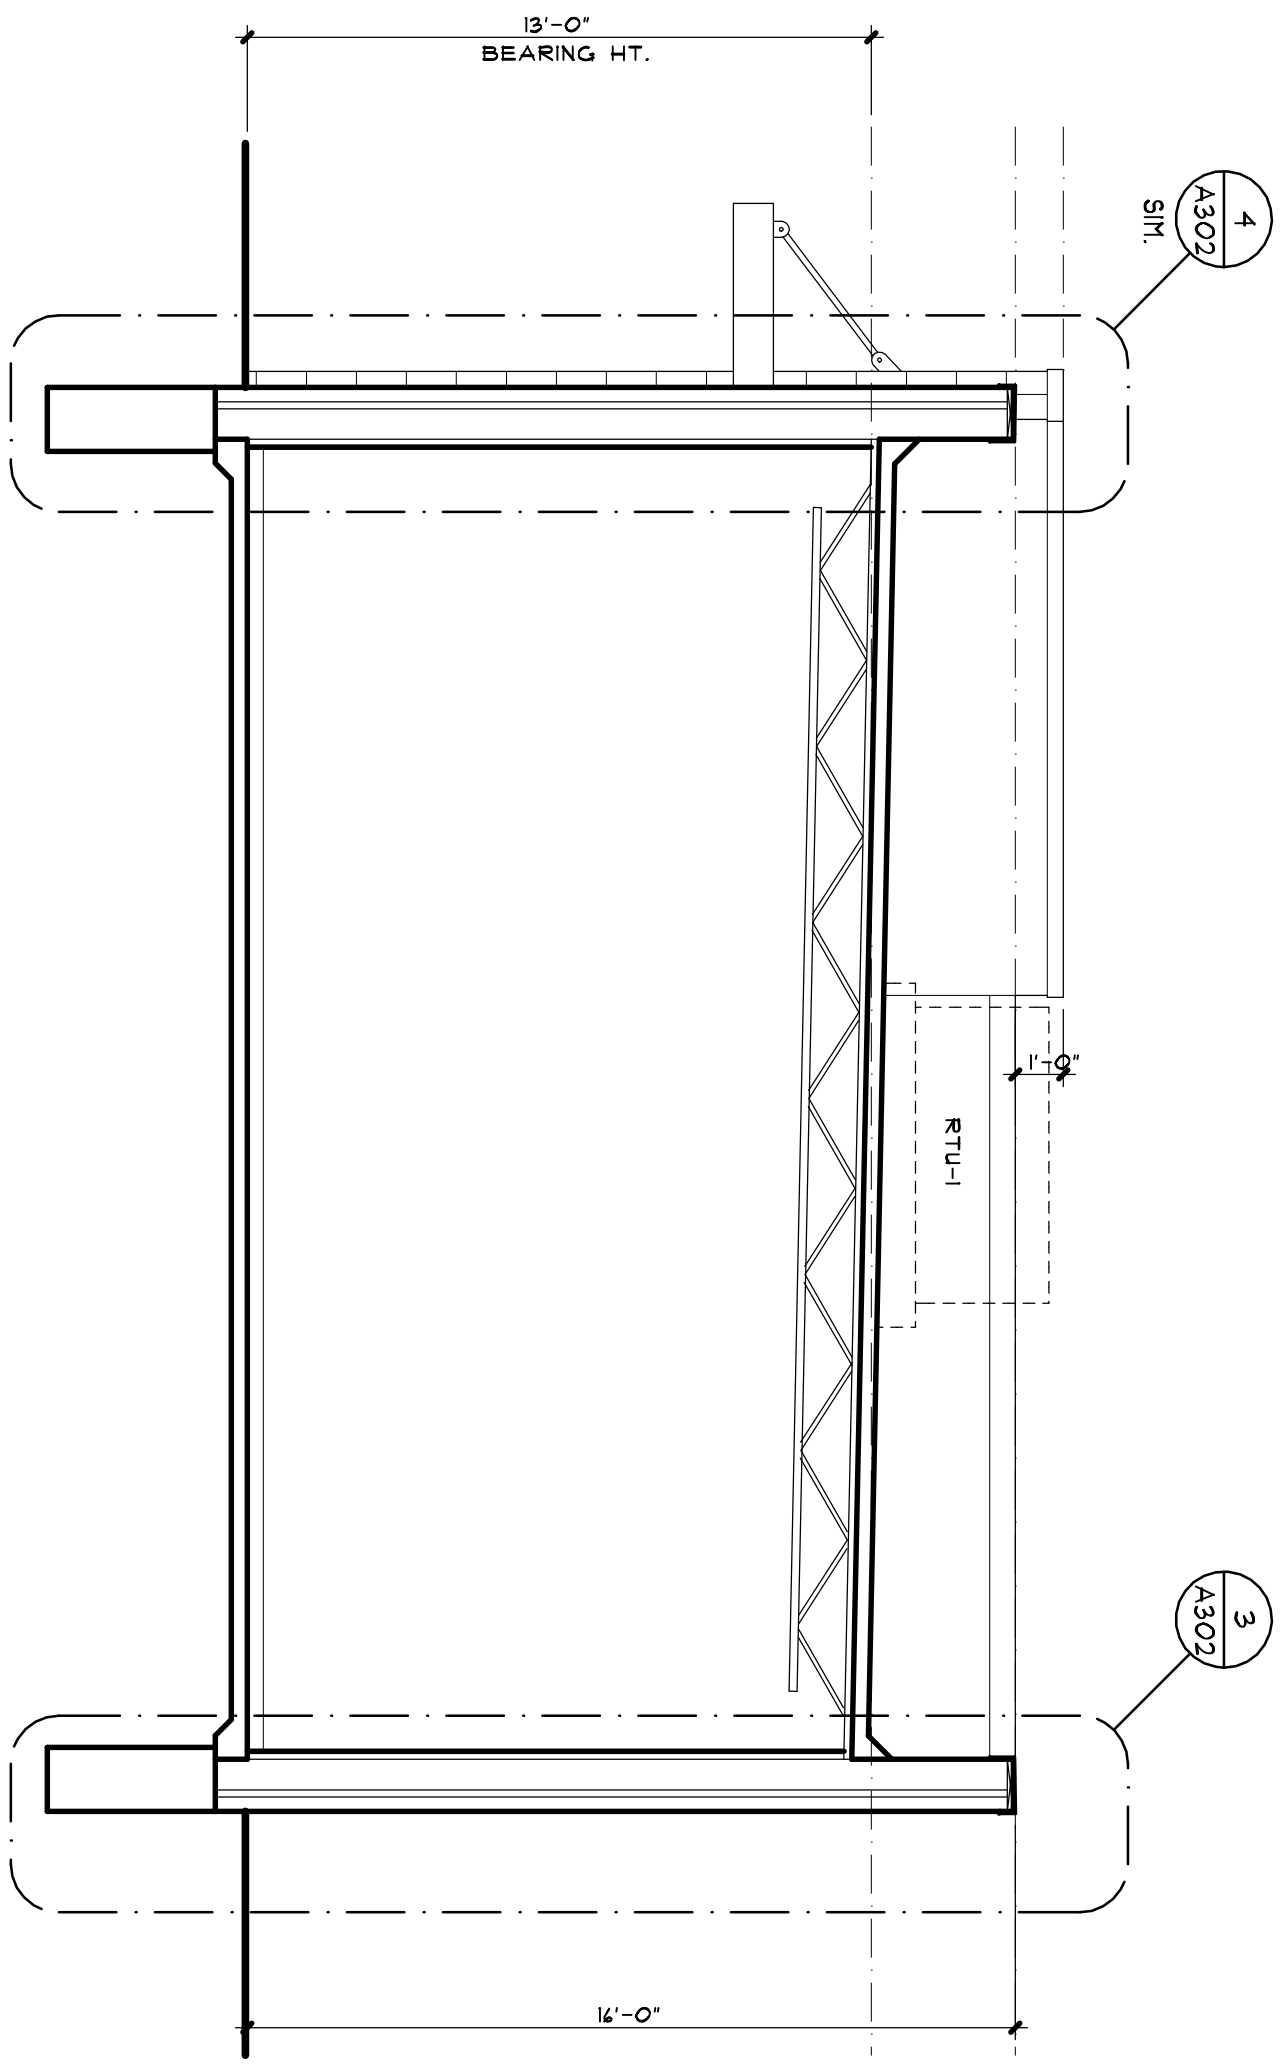

2 BUILDING SECTION

SCALE : 1/4" = 1'-0"