


Floor Plan Medical Office

Front Entrance

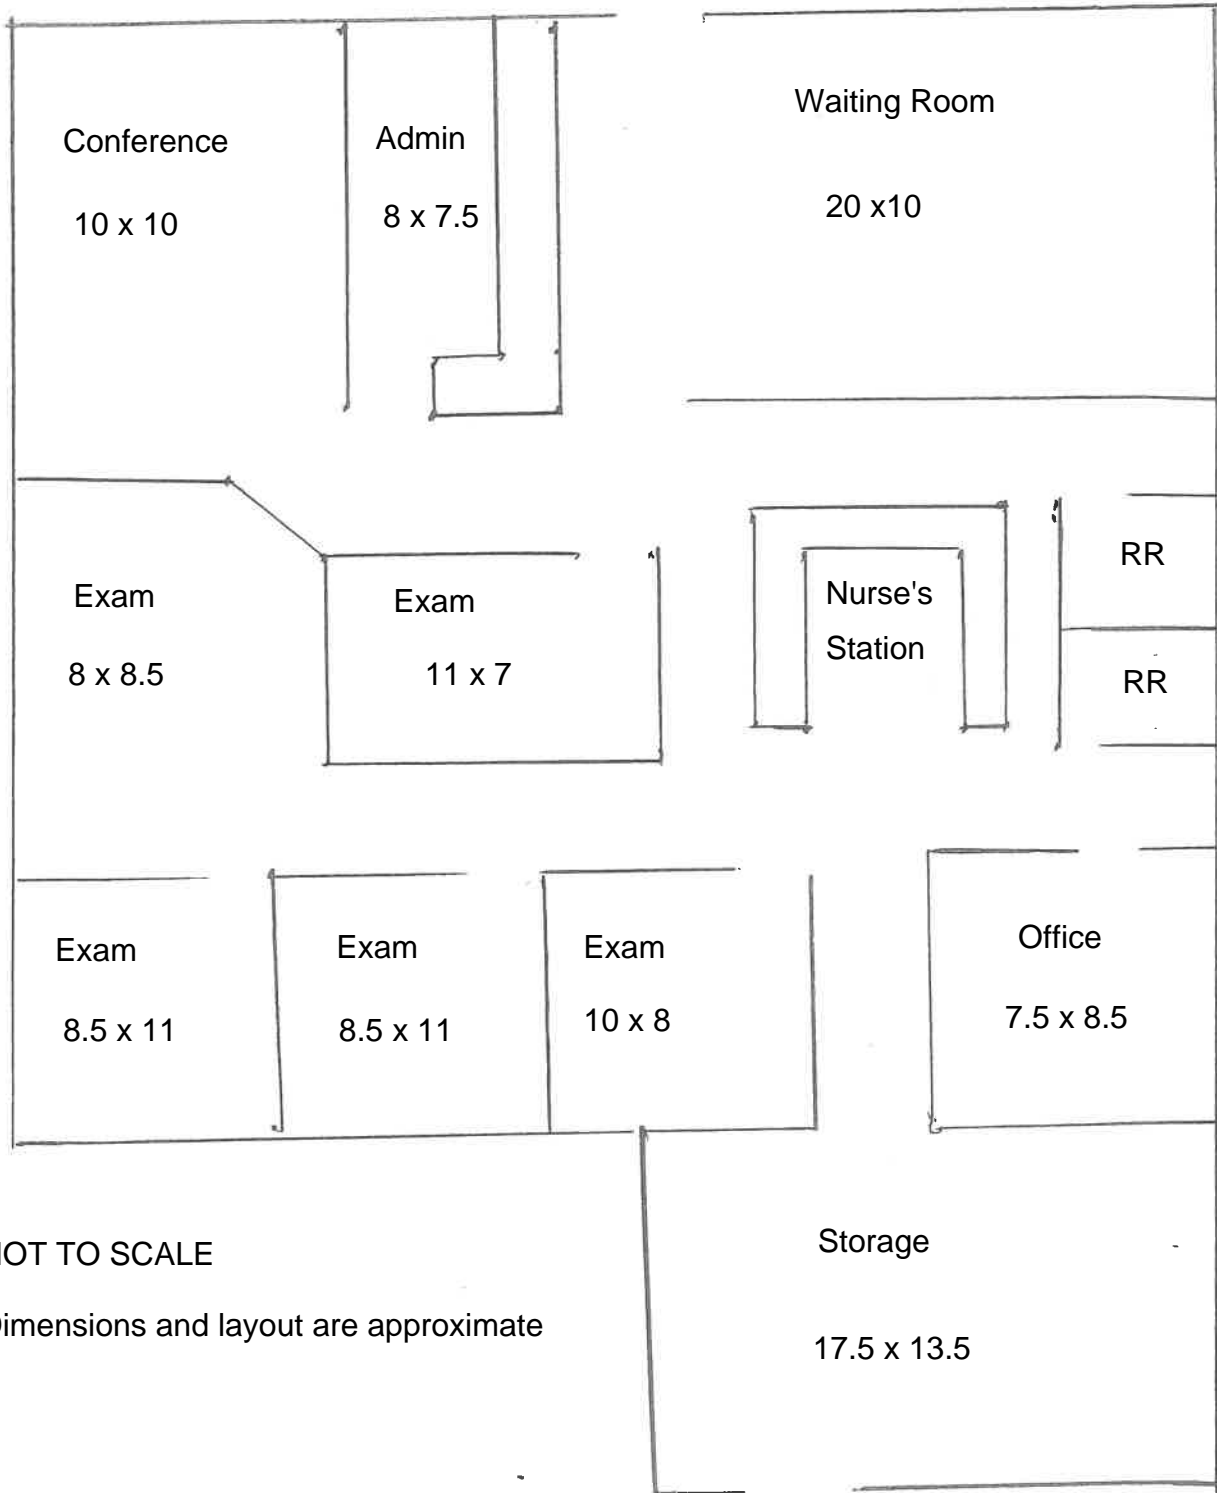

NOT TO SCALE

Dimensions and layout are approximate

Rear Entrance