

FLEX SPACE AVAILABLE

3001 Heritage Road
Milledgeville, GA 31061



Summary

Area Info

Photos

Floor Plan

Aerial

Site Map



CONTACT

Patty Burns, CCIM, ALC
478-746-9421 Office
478-951-5100 Cell
patty@fickling.com

Jonathan Schuemann
478-746-9421 Office
561-676-4633 Cell
jonathan@fickling.com

Trip Wilhoit, CCIM, ALC
478-746-9421 Office
478-960-4080 Cell
trip@fickling.com



577 Mulberry St, Suite 1100
Macon, GA 31201
478.746.9421 Office
<https://commercial.fickling.com>

georgiacommercialrealestate.net | commercial.fickling.com

This information is from resources deemed to be reliable and is subject to change without notice. No warranties or guarantees for accuracy are made by Fickling and Company.

FLEX SPACE AVAILABLE

3001 Heritage Road
Milledgeville, GA 31061



Summary

Area Info

Photos

Floor Plan

Aerial

Site Map

PROPERTY INFORMATION

BUILDING

Property Address: 3001 Heritage Road
Milledgeville, GA 31061

Year Built: 2025

Total Size: 14,000 SF

Available: Five (5) Suites - 2,200± SF each
One (1) Suite – 3,000± SF
Can be combined

Utilities: All Available

Parking: Front and rear

Traffic Count: 37,700 VPD on North Columbia St

Frontage: 456± ft on Heritage Road

SITE

Site Size: 1.2± Acres

Parcel ID: M71 010

County: Baldwin

Zoning: C-2

LEASE PRICE: Call Agent for Details

Demographics 2024	3 Miles	5 Miles	10 Miles
Population	12,808	27,161	49,059
Avg HH Income	\$122,653	\$98,277	\$94,994
Median Age	34.3	34.9	39.1

CONTACT

Patty Burns, CCIM, ALC
478-746-9421 Office
478-951-5100 Cell
patty@fickling.com

Jonathan Schuemann
478-746-9421 Office
561-676-4633 Cell
jonathan@fickling.com

Trip Wilhoit, CCIM, ALC
478-746-9421 Office
478-960-4080 Cell
trip@fickling.com



577 Mulberry St, Suite 1100
Macon, GA 31201
478.746.9421 Office
<https://commercial.fickling.com>

georgiacommercialrealestate.net | commercial.fickling.com

This information is from resources deemed to be reliable and is subject to change without notice. No warranties or guarantees for accuracy are made by Fickling and Company.

FLEX SPACE AVAILABLE

3001 Heritage Road
Milledgeville, GA 31061



Summary

Area Info

Photos

Floor Plan

Aerial

Site Map

AREA INFORMATION

NOTES

14,000 SF building has five (5) suites that are 2,200± SF and one (1) suite 3,000± sf. Each suite will have reception space, two (2) offices, one (1) restroom, office storage area, and open area in the rear with a 12' x 12' drive-in door. All utilities available to site, and building will have 18' ceilings.

LOCATION

Convenient location just off of Highway 441. Surrounding neighbors include Mavis Tire, Walmart, Holiday Inn Express, IHOP, Milledgeville Mall, Longhorn Steakhouse, Chili's, Robins Financial Credit Union, Smyrna Truck and Cargo, Childre Nissan, and many more restaurants, businesses, and retailers.



CONTACT

Patty Burns, CCIM, ALC
478-746-9421 Office
478-951-5100 Cell
patty@fickling.com

Jonathan Schuemann
478-746-9421 Office
561-676-4633 Cell
jonathan@fickling.com

Trip Wilhoit, CCIM, ALC
478-746-9421 Office
478-960-4080 Cell
trip@fickling.com



577 Mulberry St, Suite 1100
Macon, GA 31201
478.746.9421 Office
<https://commercial.fickling.com>

georgiacommercialrealestate.net | commercial.fickling.com

This information is from resources deemed to be reliable and is subject to change without notice. No warranties or guarantees for accuracy are made by Fickling and Company.

FLEX SPACE AVAILABLE

3001 Heritage Road
Milledgeville, GA 31061



Summary

Area Info

Photos

Floor Plan

Aerial


Site Map




Front



Rear w/rollup door

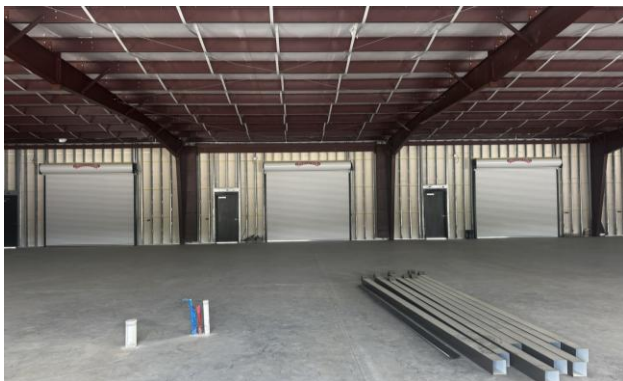

Interior

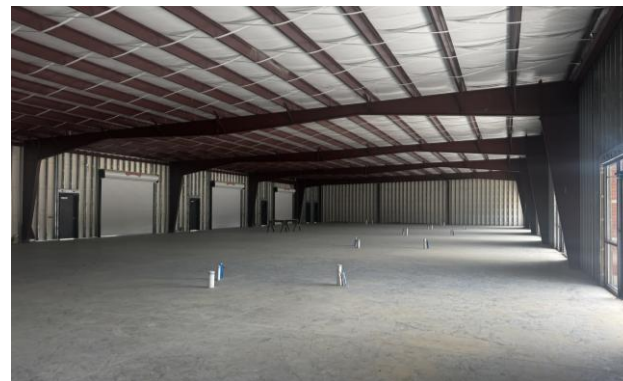

Interior

CONTACT

Patty Burns, CCIM, ALC
478-746-9421 Office
478-951-5100 Cell
patty@fickling.com

Jonathan Schuemann
478-746-9421 Office
561-676-4633 Cell
jonathan@fickling.com

Trip Wilhoit, CCIM, ALC
478-746-9421 Office
478-960-4080 Cell
trip@fickling.com



577 Mulberry St, Suite 1100
Macon, GA 31201
478.746.9421 Office
<https://commercial.fickling.com>

georgiacommercialrealestate.net | commercial.fickling.com

This information is from resources deemed to be reliable and is subject to change without notice. No warranties or guarantees for accuracy are made by Fickling and Company.

FLEX SPACE AVAILABLE

3001 Heritage Road
Milledgeville, GA 31061



Summary


Area Info

Photos

Floor Plan

Aerial

Site Map

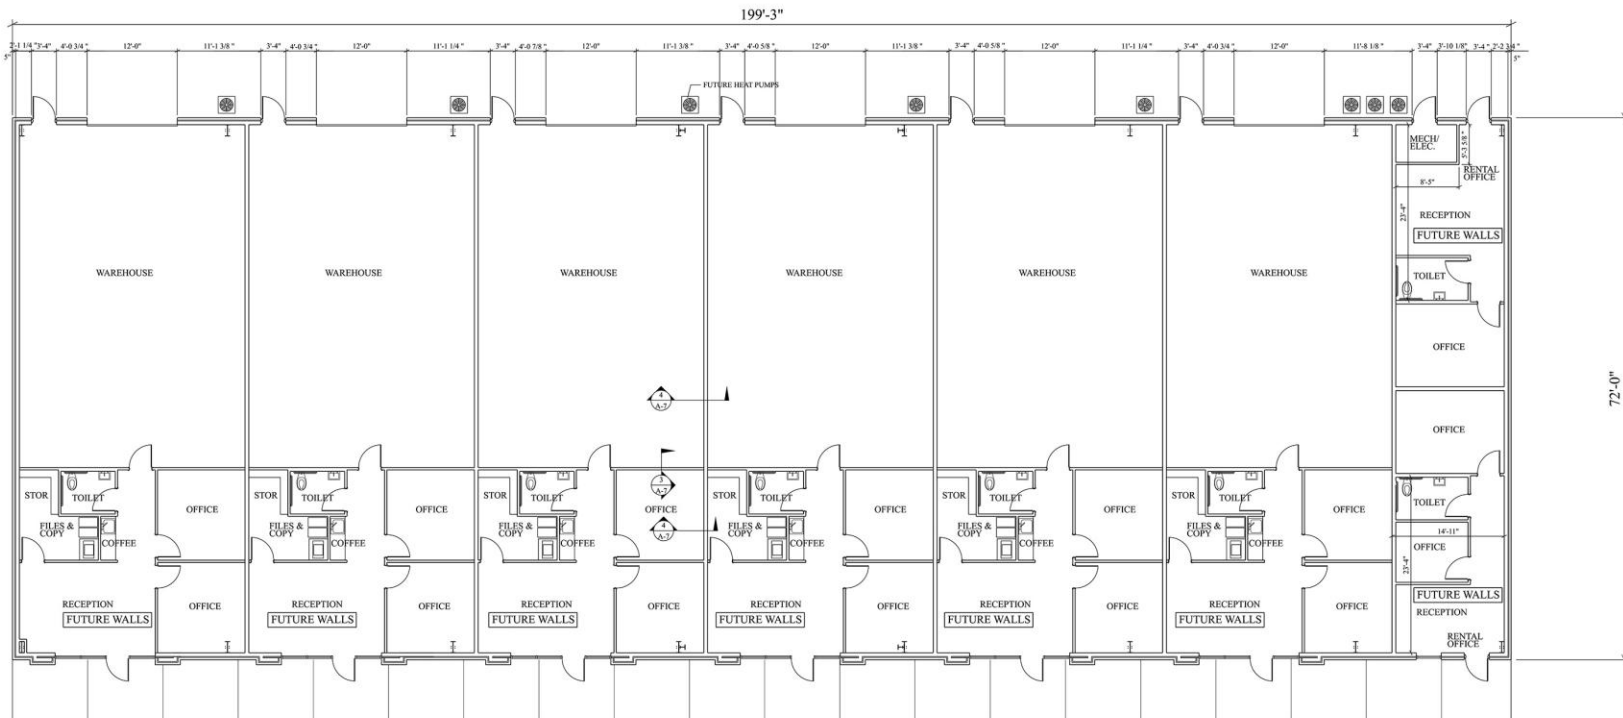

FLOOR PLAN

SCALE 1/8" = 1'-0"

*All measurements and all calculations of area are approximate and not guaranteed

CONTACT

Patty Burns, CCIM, ALC
478-746-9421 Office
478-951-5100 Cell
patty@fickling.com

Jonathan Schuemann
478-746-9421 Office
561-676-4633 Cell
jonathan@fickling.com

Trip Wilhoit, CCIM, ALC
478-746-9421 Office
478-960-4080 Cell
trip@fickling.com



577 Mulberry St, Suite 1100
Macon, GA 31201
478.746.9421 Office
<https://commercial.fickling.com>

georgiacommercialrealestate.net | commercial.fickling.com

This information is from resources deemed to be reliable and is subject to change without notice. No warranties or guarantees for accuracy are made by Fickling and Company.

FLEX SPACE AVAILABLE

3001 Heritage Road
Milledgeville, GA 31061



Summary


Area Info

Photos

Floor Plan

Aerial

Site Map

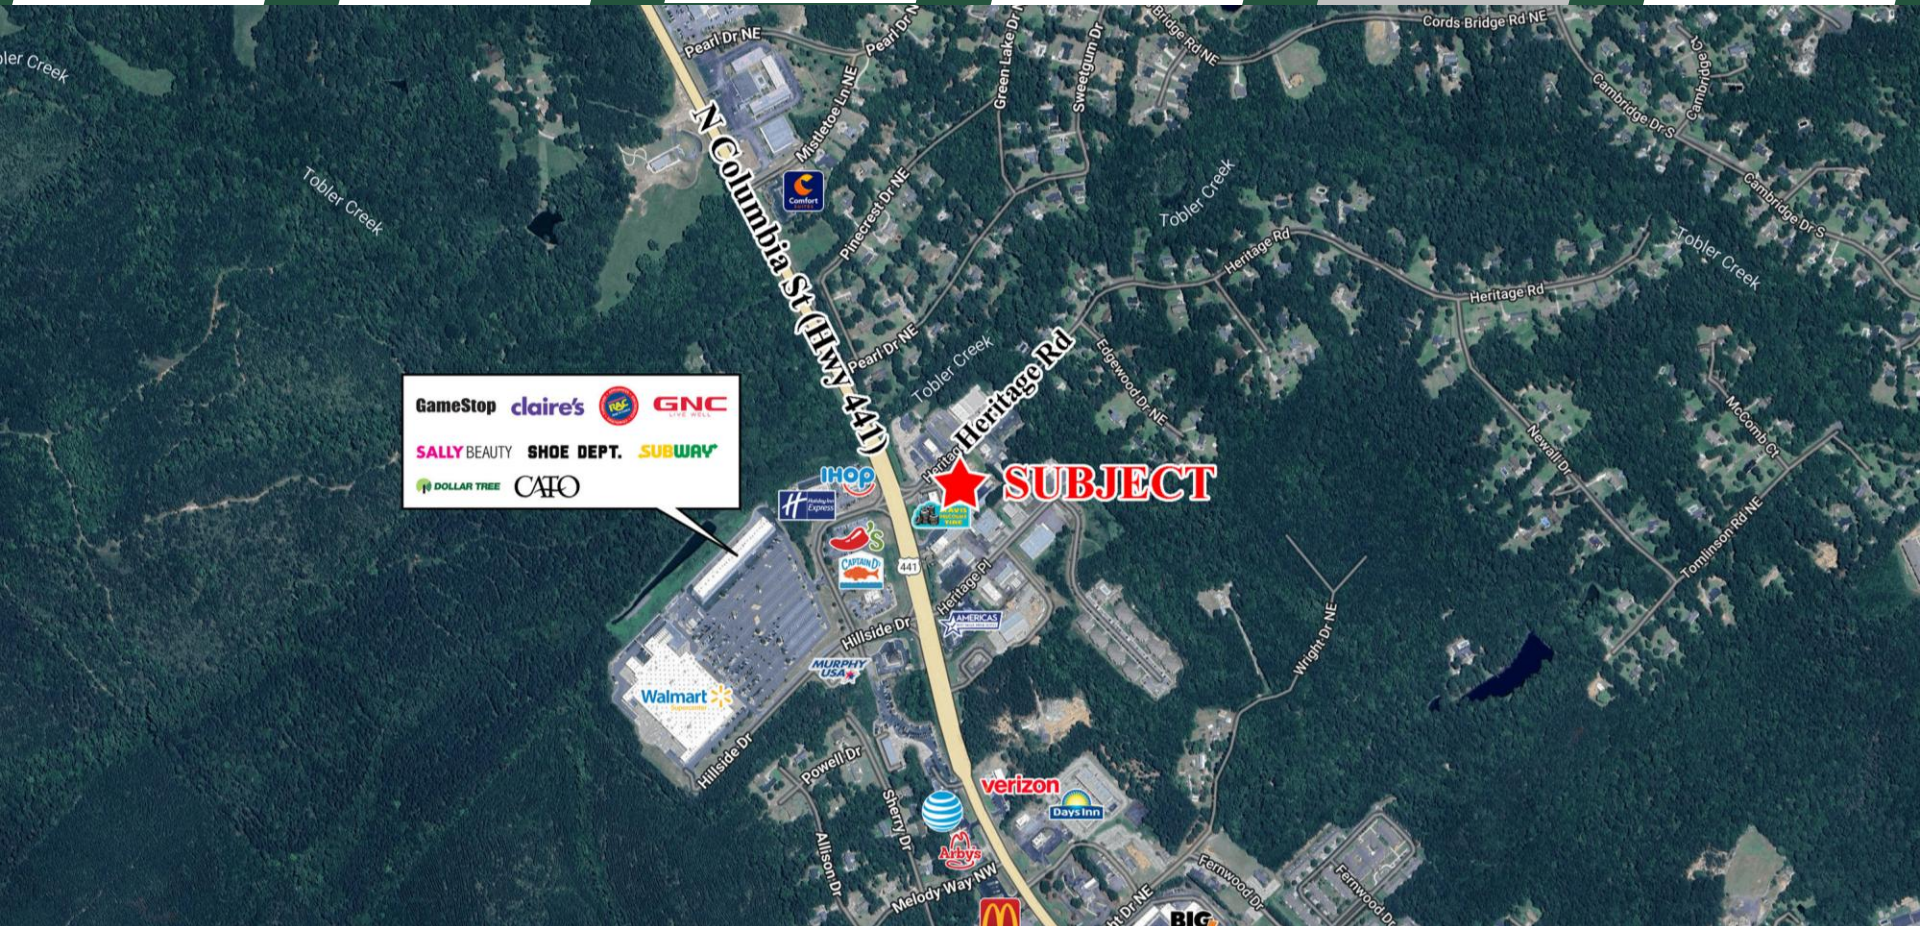

CONTACT

Patty Burns, CCIM, ALC
478-746-9421 Office
478-951-5100 Cell
patty@fickling.com

Jonathan Schuemann
478-746-9421 Office
561-676-4633 Cell
jonathan@fickling.com

Trip Wilhoit, CCIM, ALC
478-746-9421 Office
478-960-4080 Cell
trip@fickling.com



577 Mulberry St, Suite 1100
Macon, GA 31201
478.746.9421 Office
<https://commercial.fickling.com>

georgiacommercialrealestate.net | commercial.fickling.com

This information is from resources deemed to be reliable and is subject to change without notice. No warranties or guarantees for accuracy are made by Fickling and Company.

FLEX SPACE AVAILABLE

3001 Heritage Road
Milledgeville, GA 31061



Summary

Area Info

Photos

Floor Plan

Aerial

Site Map



CONTACT

Patty Burns, CCIM, ALC
478-746-9421 Office
478-951-5100 Cell
patty@fickling.com

Jonathan Schuemann
478-746-9421 Office
561-676-4633 Cell
jonathan@fickling.com

Trip Wilhoit, CCIM, ALC
478-746-9421 Office
478-960-4080 Cell
trip@fickling.com



577 Mulberry St, Suite 1100
Macon, GA 31201
478.746.9421 Office
<https://commercial.fickling.com>

georgiacommercialrealestate.net | commercial.fickling.com

This information is from resources deemed to be reliable and is subject to change without notice. No warranties or guarantees for accuracy are made by Fickling and Company.