

For Lease
±1,127-2,925 SF
Class-A Office/Medical Space



Wellington Reserve 1035-1049 State Road 7, Wellington, FL 33414

Property Features:

- Class-A mixed-use, multi-building park with prestigious & well-known tenant roster
- Adjacent to the new Lotis development, near Wellington Regional and major retailers
- Ample surface parking & signage opportunities
- Minutes from the Florida Turnpike
- Fantastic location fronting SR-7/US-441, with over 56,000 passing cars per day

Key Highlights:



Prime location in Wellington's most active corridor



On-site property management



Near popular dining, shopping & services



Ample parking

For more information:

Jason L. Sundook, SIOR

Principal | jsundook@mhcreal.com

FOR LEASE: WELLINGTON RESERVE

Premier Professional Space Near the Best of Wellington



Directly Adjacent to the new Lotis Wellington Development

Lotis Wellington is a brand-new development bringing upscale retail, dining, office space, and luxury residences, placing Wellington Reserve at the heart of a high-traffic destination.

The project includes 372 multifamily units, 72 townhomes, and 100 single-family homes, creating a built-in customer base and steady daily traffic.

Fantastic Location in the Center of Wellington's Retail/Medical Corridor



For More Information:

Jason L. Sundook, SIOR | jsundook@mhcreal.com




561 471 8000



www.mhcreal.com

Fully Improved, Ground-Floor Medical Suite

FOR LEASE: WELLINGTON RESERVE

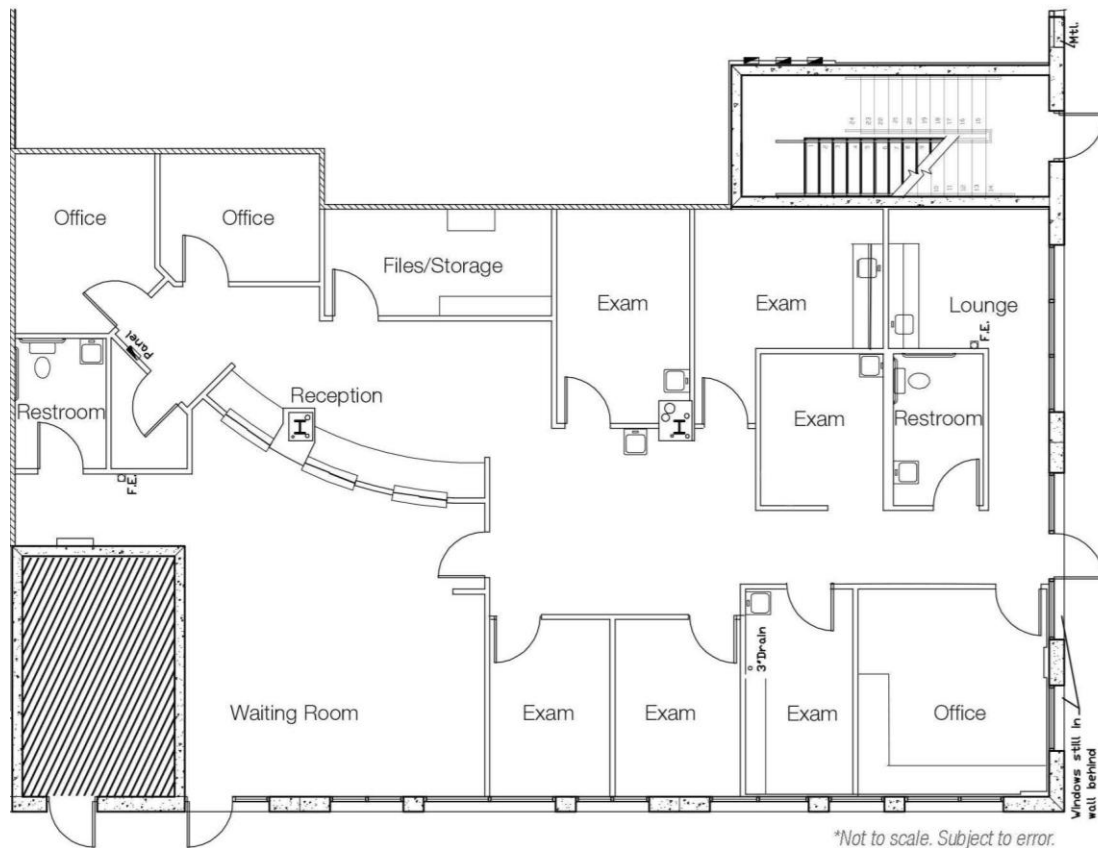

Bldg. 1035


Suite 119 2,925 SF

- Direct access from parking lot (plus a separate doctor/staff entrance)
- Building signage available
- Efficient layout
- Improvement allowance available



Move-In Ready Office/Medical Suite

FOR LEASE: WELLINGTON RESERVE

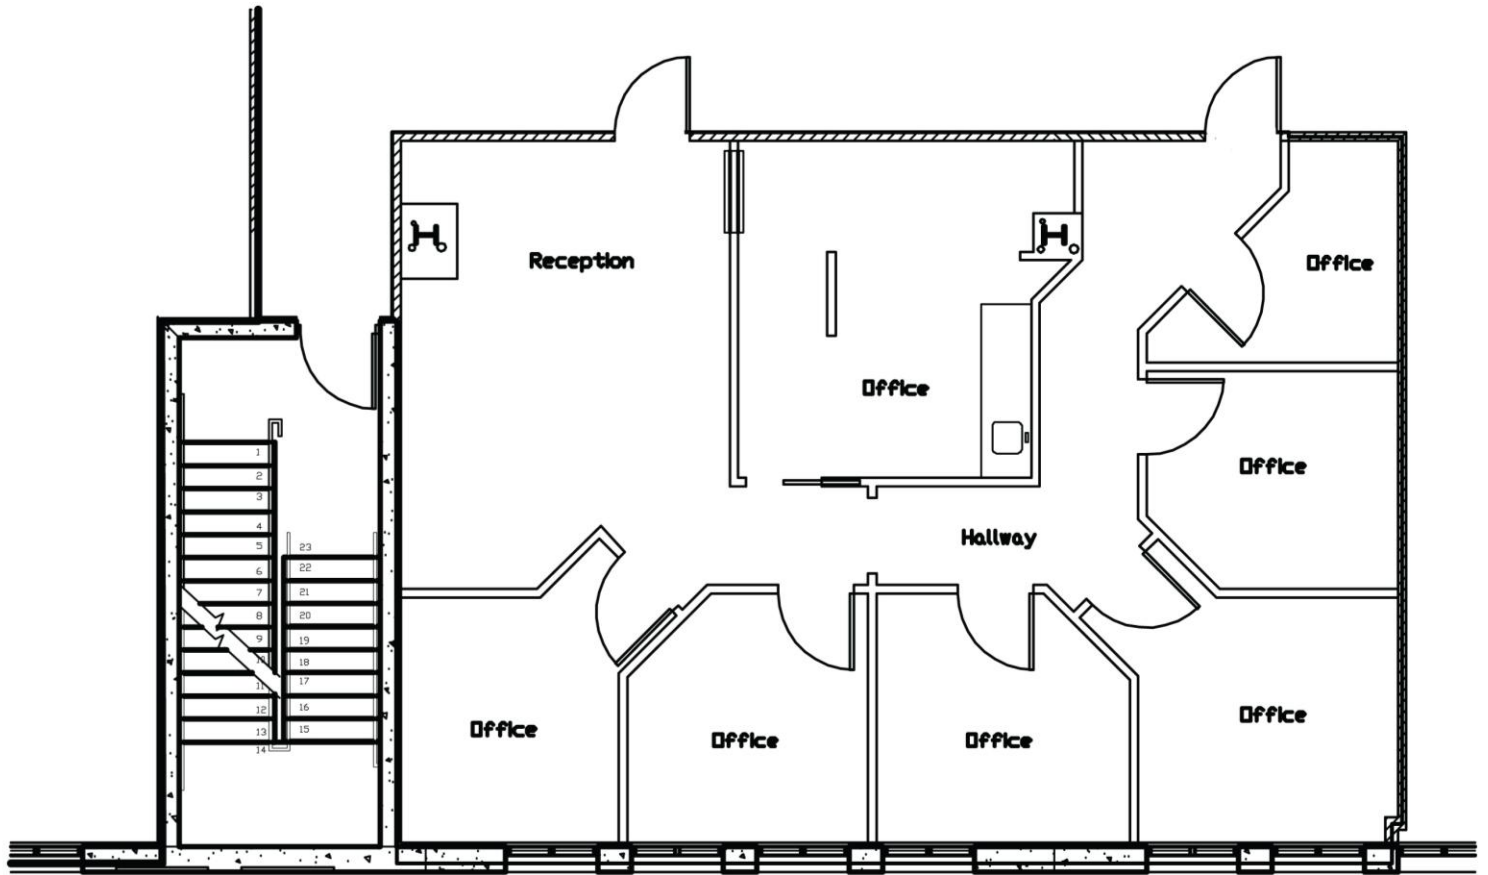

**Not to scale. Subject to error.*

Bldg. 1035


Suite 214 1,338 SF

- Move-in ready space
- Private offices
- Reception area
- 2 entrances



Modern Space. Efficient Layout.

FOR LEASE: WELLINGTON RESERVE

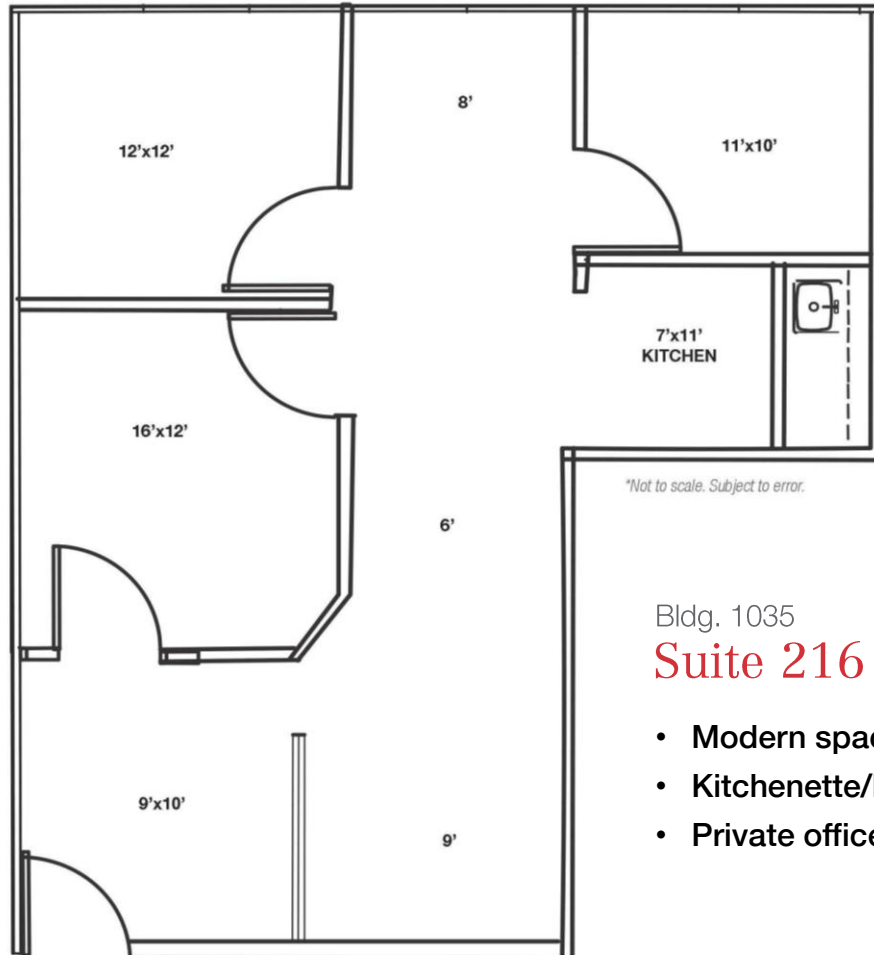

Bldg. 1035

Suite 216 1,257 SF

- Modern space with glass wall accents
- Kitchenette/break area
- Private offices & open workspace




Flexible Layout. Immediately Available.

FOR LEASE: WELLINGTON RESERVE

Bldg. 1035

Suite 311 1,127 SF

- Move-in ready space
- Reception area
- Private office & open workspace
- Kitchenette/storage area

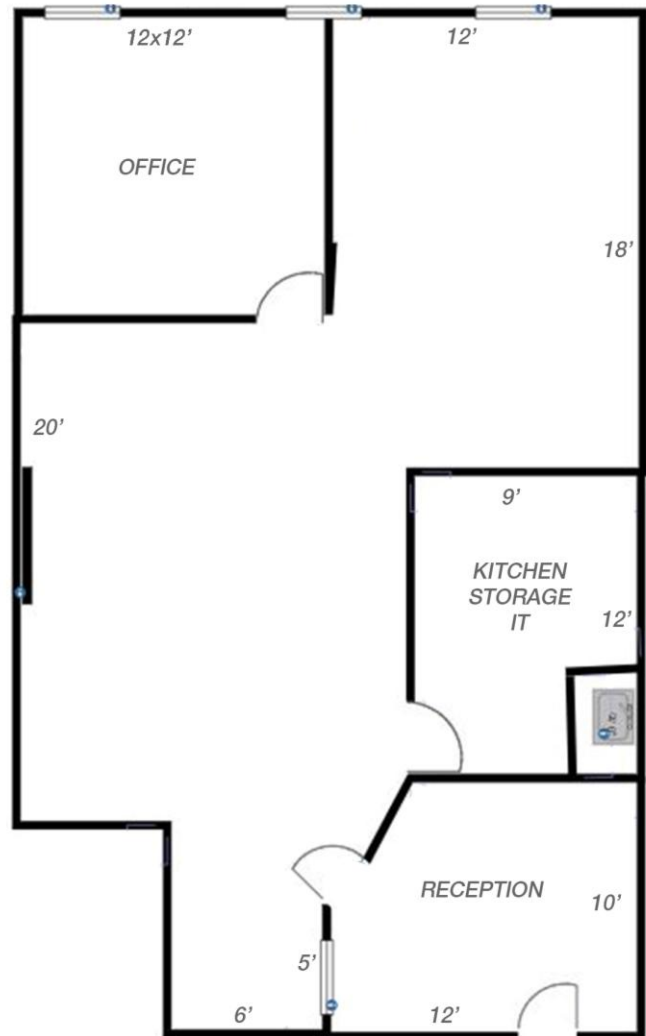

**Not to scale. Subject to error.*



For More Information: 561 471 8000

Jason L. Sundook, SIOR | jsundook@mhcreal.com | mhcreal.com