

For Lease

Poinciana CommerCenter East

1,890 - 13,300 SF | \$14.75 - \$15.50 SF/yr



1731-1829 Business Center Ln.


Kissimmee, Florida 34758

Property Highlights

- Office/Warehouse: 1,890 - 5,740 SF
- Clear height: 16' - 21'
- Grade-level overhead doors: 12' x 14'
- Fully sprinklered throughout
- Operating Expenses \$4.42/SF
- Zoning: light Industrial, PCD
- No auto repair or auto body allowed
- Utilities: water / sewer: Toho Water Authority
- Electric: Duke Energy
- Parking ratio - 1.6/1,000 SF

OFFERING SUMMARY

Available SF	1,890 - 13,300 SF
Lease Rate	\$14.75 - \$15.50 SF (NNN)
Lot Size	6.42 Acres
Building Size	96,528 SF

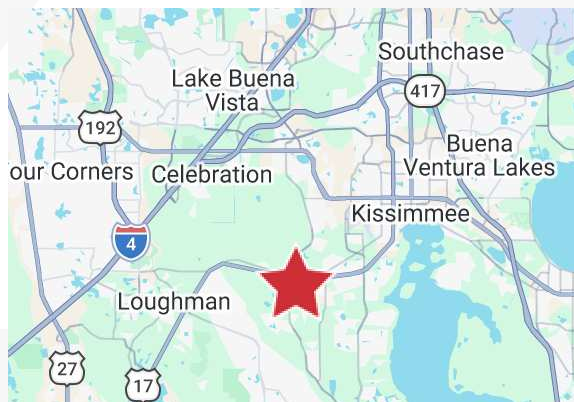

For more information

Matthew Cichocki


O: 407 949 0738
mcichocki@realvest.com

Kevin O'Connor

O: 407 949 0736
koconnor@realvest.com

Lease Rate: \$14.75 -15.50 SF NNN

Site Plan

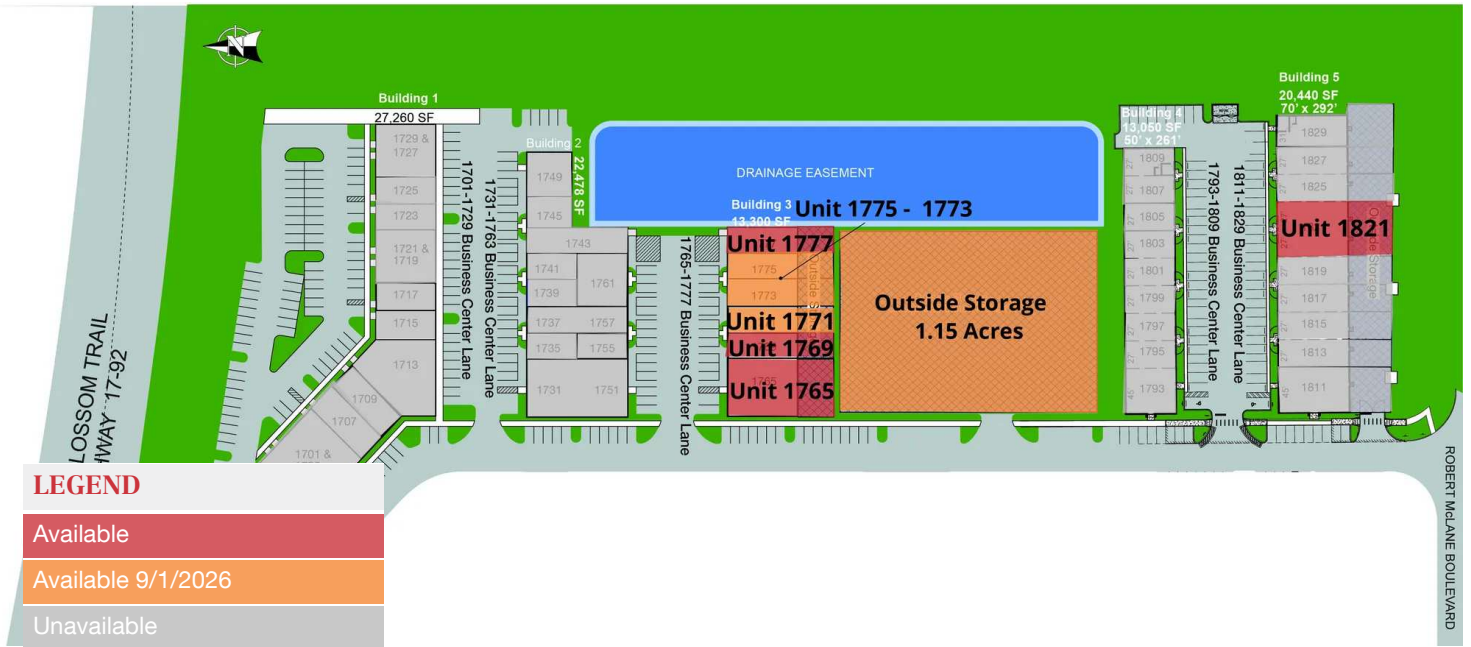


LEASE INFORMATION


Lease Type: NNN Lease Term: Negotiable
 Total Space: 1,890 - 50,094 SF Lease Rate: \$14.75 - \$15.50 SF/yr

AVAILABLE SPACES

SUITE	AVAILABLE	SIZE	TYPE	RATE	DESCRIPTION
Unit 1765	Available	3,850 SF	NNN	\$14.75 SF/yr	Warehouse/Outside Storage
Unit 1769	Available	1,890 SF	NNN	\$14.75 SF/yr	Warehouse/Outside Storage
Unit 1771	Available 9/1/2026	1,890 SF	NNN	\$14.75 SF/yr	Warehouse/Outside Storage
Unit 1773 - 1775	Available 9/1/2026	3,780 SF	NNN	\$15.50 SF/yr	Warehouse/Office - with Outside Storage
Unit 1777	Available	1,890 SF	NNN	\$14.75 SF/yr	Office/Warehouse w/ Outside Storage
Unit 1821	Available	3,780 SF	NNN	\$15.50 SF/yr	Warehouse/Outside Storage
Outside Storage	Available 9/1/2026	1.15 Acres	NNN	\$6,000 per month	Outside Storage

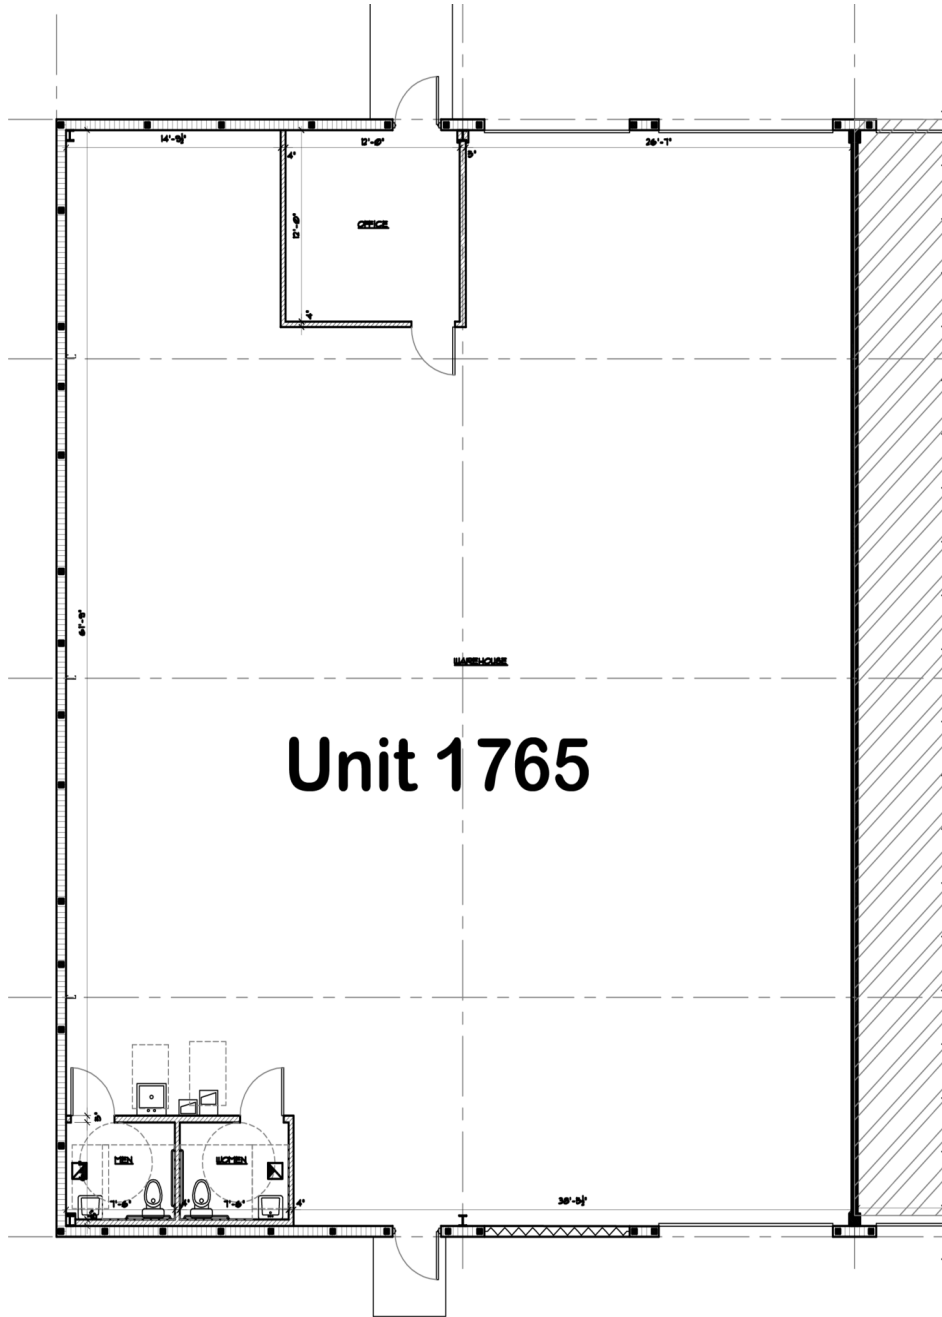


1 FLOOR PLAN
SCALE: 3/32" = 1'-0"

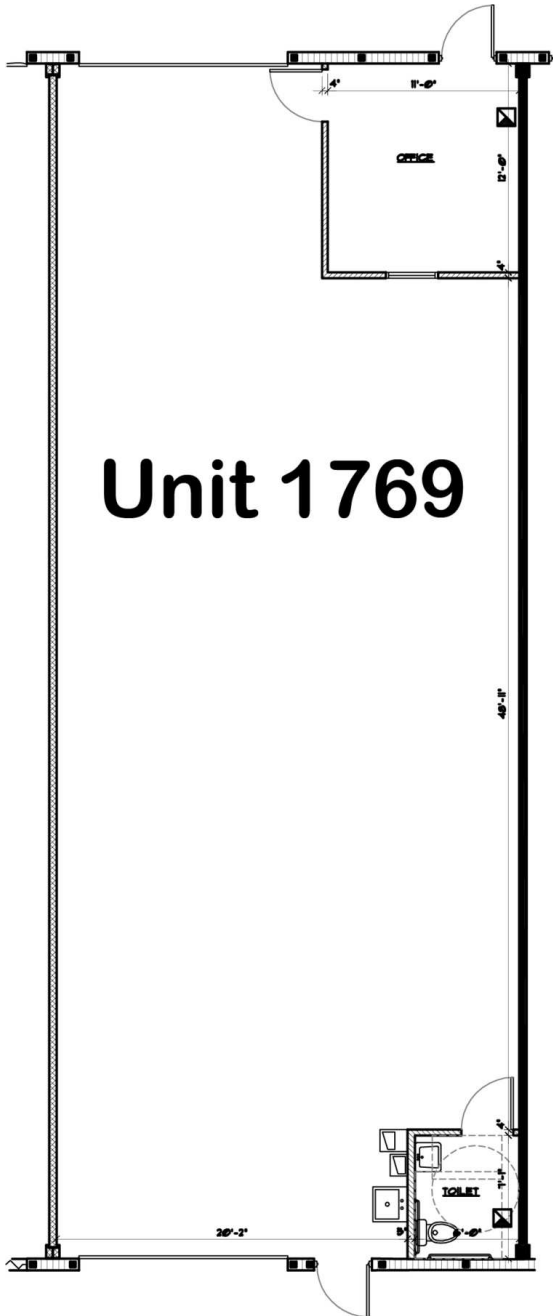


(1,890 sf.)

1 FLOOR PLAN
SCALE: 3/32"=1'-0"

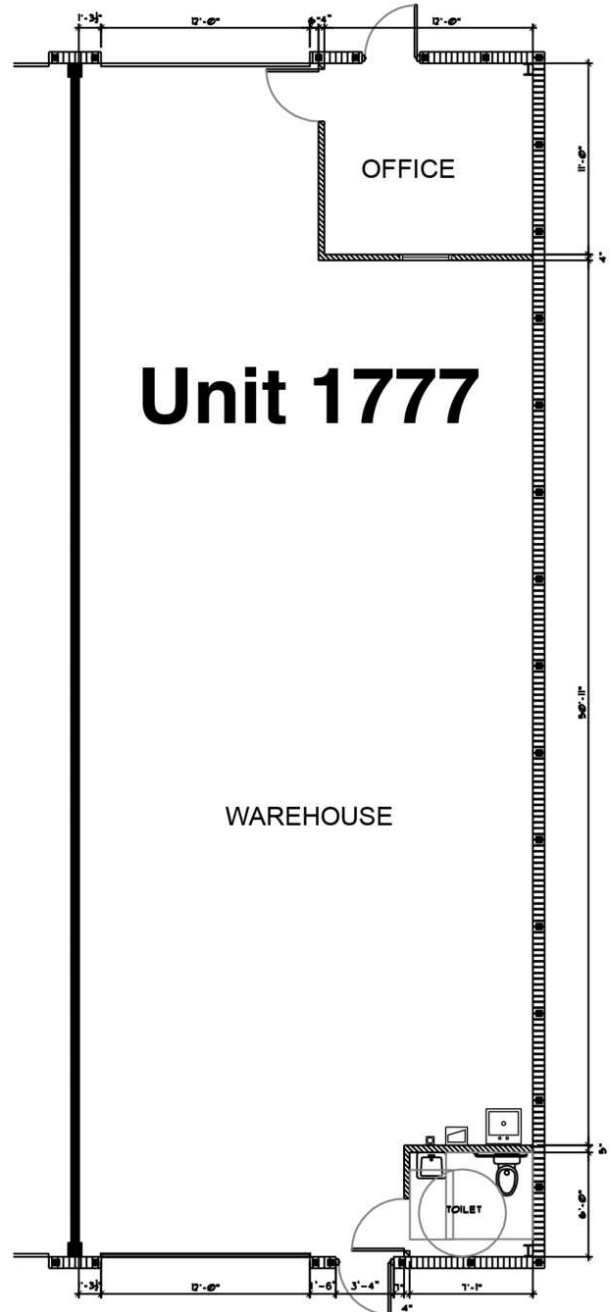

(1,890 sf.)

1 FLOOR PLAN
SCALE: 3/32"=1'-0"

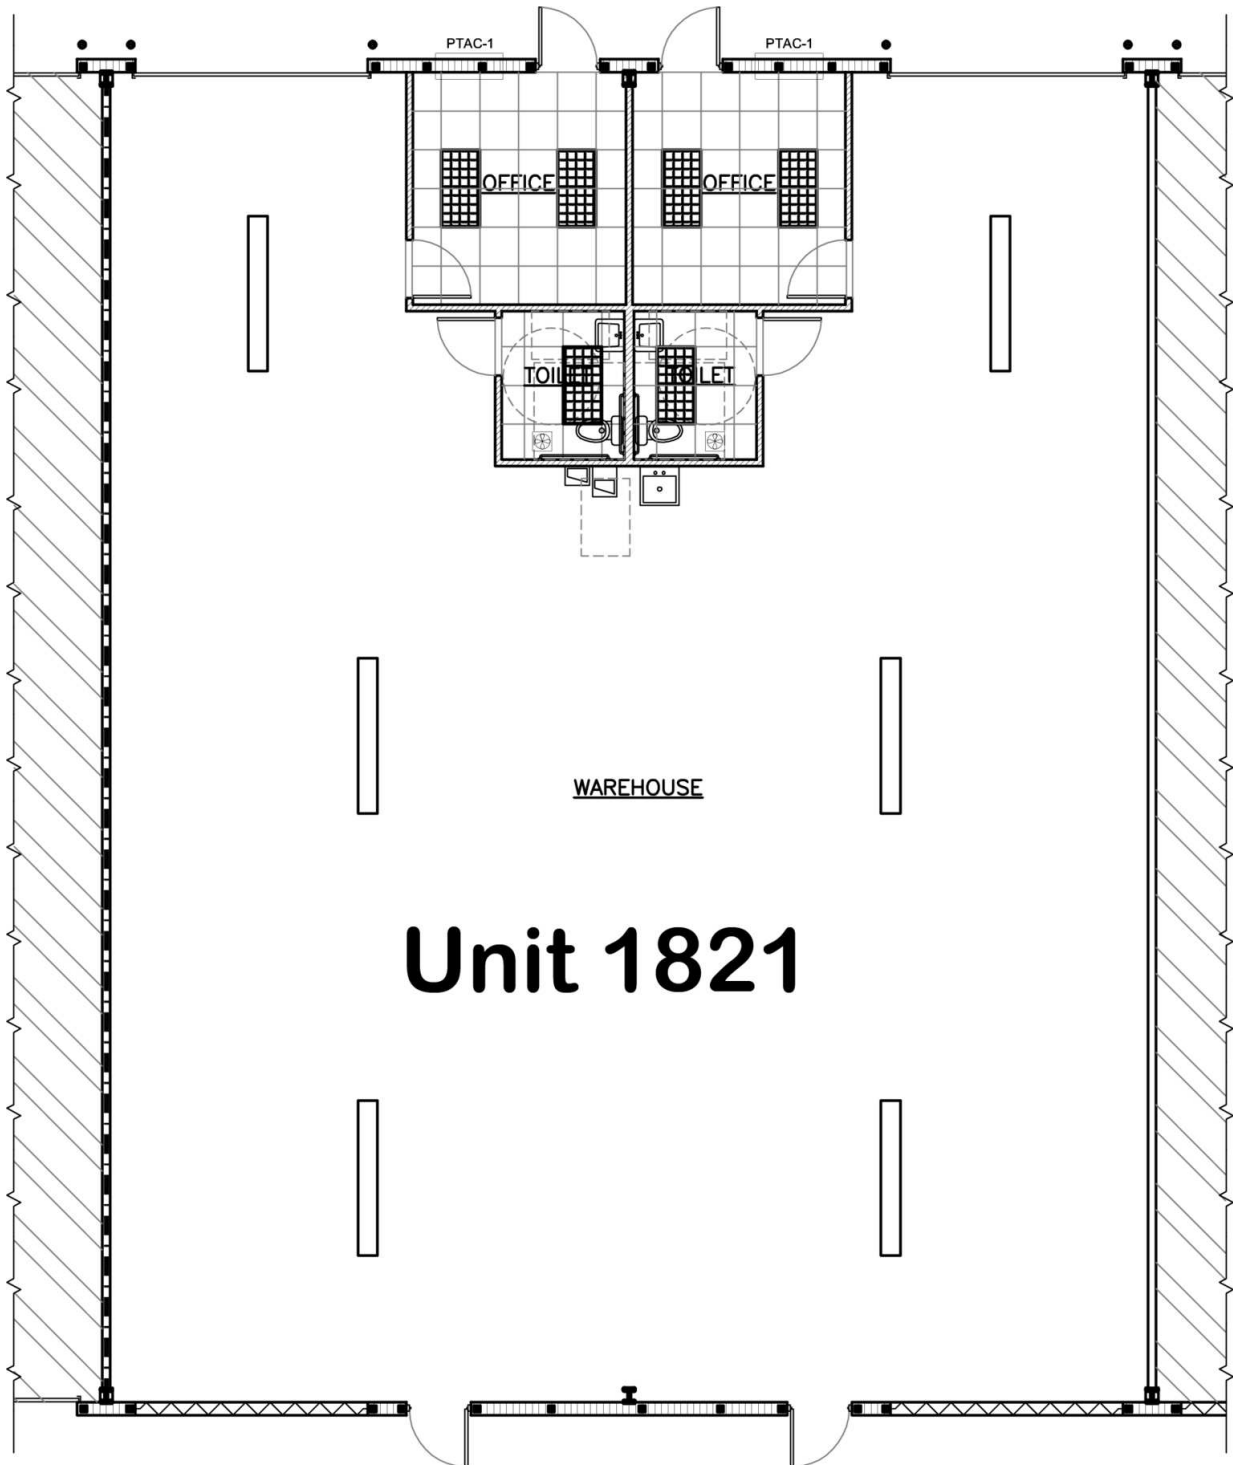

Unit 1821

Additional Photos

