

RETAIL SPACE FOR LEASE | DESTINATION DAYTONA



PROPERTY DESCRIPTION

1,437 SF Retail Space For Lease in Destination Daytona. Fully built out with a front retail area and rear storage/inventory/staging area. Retail, Apparel, Event Oriented Businesses, and other Potential Uses. 11'-9" Ceilings - Ample Parking - Centrally located in Retail Area. 625,000 visitors annually to Destination Daytona events. Located in the heart of a high-growth area, nearby Ormond Crossings has announced plans to build 3,000 new homes and 2.5 million SF of commercial space. Estimated CAM, Real Estate Taxes, and Insurance \$7.58 per SF. Ready for immediate occupancy.

LOCATION DESCRIPTION

Located just north of the US Highway 1 and Interstate 95 interchange within Destination Daytona.

LOCATION ADDRESS

1653 N. US Highway 1, Unit 106B
Ormond Beach, FL 32174

CARL W. LENTZ IV, MBA, CCIM
Managing Director
O: 386.566.3726 | C: 386.566.3726
carl.lentz@svn.com

JOHN W. TROST, CCIM
Principal | Senior Advisor
O: 386.301.4581 | C: 386.295.5723
john.trost@svn.com

OFFERING SUMMARY

LEASE RATE:	\$16.00 NNN
AVAILABLE SF:	Unit 106B: 1,437 SF
YEAR BUILT:	2007
TRAFFIC COUNT:	18,200 AADT (US Hwy 1) 81,000 AADT (I-95)
ZONING:	PBD

DEMOGRAPHICS	1 MILE	3 MILES	5 MILES
TOTAL HOUSEHOLDS	263	3,515	15,930
TOTAL POPULATION	560	7,638	33,748
AVERAGE HH INCOME	\$110,338	\$100,933	\$99,343

ADDITIONAL PHOTOS



CARL W. LENTZ IV, MBA, CCIM

Managing Director

O: 386.566.3726 | C: 386.566.3726

carl.lentz@svn.com

JOHN W. TROST, CCIM

Principal | Senior Advisor

O: 386.301.4581 | C: 386.295.5723


john.trost@svn.com

RETAIL SPACE FOR LEASE | DESTINATION DAYTONA | 1653 N. US Highway 1, Unit 106B Ormond Beach, FL 32174

We obtained the information above from sources we believe to be reliable. However, we have not verified its accuracy and make no guarantee, warranty or representation about it. It is submitted subject to the possibility of errors, omissions, change of price, rental or other conditions, prior sale, lease or financing, or withdrawal without notice. We include projections, opinions, assumptions or estimates for example only, and they may not represent current or future performance of the property. You and your tax and legal advisors should conduct your own investigation of the property and transaction. All SVN offices are independently owned and operated.



FLOOR PLAN

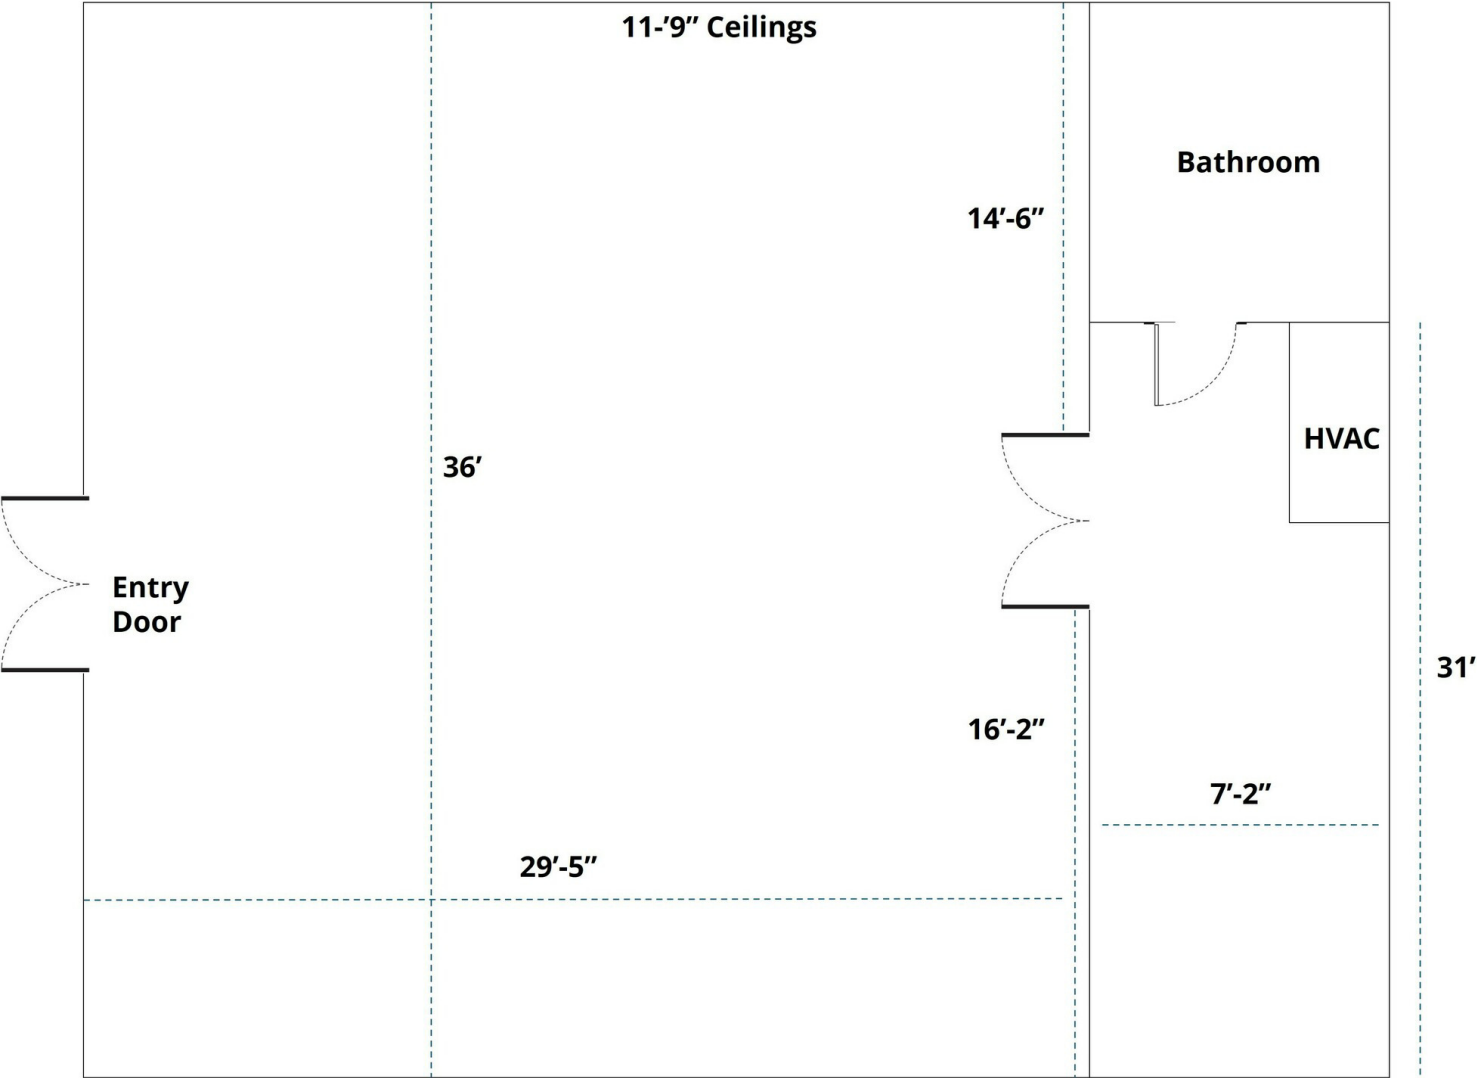

Not to scale

CARL W. LENTZ IV, MBA, CCIM	JOHN W. TROST, CCIM
Managing Director	Principal Senior Advisor
O: 386.566.3726 C: 386.566.3726	O: 386.301.4581 C: 386.295.5723
carl.lentz@svn.com	john.trost@svn.com

RETAIL SPACE FOR LEASE | DESTINATION DAYTONA | 1653 N. US Highway 1, Unit 106B Ormond Beach, FL 32174

We obtained the information above from sources we believe to be reliable. However, we have not verified its accuracy and make no guarantee, warranty or representation about it. It is submitted subject to the possibility of errors, omissions, change of price, rental or other conditions, prior sale, lease or financing, or withdrawal without notice. We include projections, opinions, assumptions or estimates for example only, and they may not represent current or future performance of the property. You and your tax and legal advisors should conduct your own investigation of the property and transaction. All SVN offices are independently owned and operated.



LOCATION MAPS



CARL W. LENTZ IV, MBA, CCIM

Managing Director

O: 386.566.3726 | C: 386.566.3726

carl.lentz@svn.com

JOHN W. TROST, CCIM

Principal | Senior Advisor

O: 386.301.4581 | C: 386.295.5723

john.trost@svn.com

RETAIL SPACE FOR LEASE | DESTINATION DAYTONA | 1653 N. US Highway 1, Unit 106B Ormond Beach, FL 32174

We obtained the information above from sources we believe to be reliable. However, we have not verified its accuracy and make no guarantee, warranty or representation about it. It is submitted subject to the possibility of errors, omissions, change of price, rental or other conditions, prior sale, lease or financing, or withdrawal without notice. We include projections, opinions, assumptions or estimates for example only, and they may not represent current or future performance of the property. You and your tax and legal advisors should conduct your own investigation of the property and transaction. All SVN offices are independently owned and operated.

