

FOR LEASE

SOUTH PARK BUSINESS CENTER

8600 COMMODITY CIRCLE | ORLANDO, FL 32819



midtown CAPITAL PARTNERS

FLEX/OFFICE/WAREHOUSE AVAILABLE

PROPERTY OVERVIEW

TOTAL SIZE:	134,967 SF
AVAILABLE	1,825 - 4,106 SF
CLEAR HEIGHT:	18' (less sprinklers)
ZONING:	I-2/I-3 - Industrial District
POWER:	3-Phase, 120/208 V, 150 Amp

LOCATION

Strategically located in the South Orlando submarket, offering immediate access to Orlando's major transportation arteries. The property is just minutes from State Road 528 (Beachline Expressway), providing direct connections to Orlando International Airport and the Port Canaveral corridor. Interstate 4 is nearby, linking the site to Downtown Orlando, Tampa, and the greater Central Florida region. Florida's Turnpike and State Road 417 (Central Florida Greenway) are also easily accessible, facilitating efficient regional distribution and commuter convenience. This prime location within South Park ensures excellent connectivity to both local and statewide business hubs.

CONTACT:

Ryan Griffith
Senior Vice President/Principal
rgriffith@lee-associates.com
M 908.208.4774

Charles W. Duvall
Senior Associate
cduvall@lee-associates.com
D 321.243.0857

Brady Benton
Associate
bbenton@lee-associates.com
D 863.624.1936

PROXIMITY MAP | 8600 Commodity Circle | Orlando, FL 32819



**8600 Commodity Circle
Orlando, FL 32819**

State Road 528

2 Miles

Interstate 4

8 Miles

Orlando Int. Airport

10 Miles


Florida Turnpike


10 Miles

State Road 417

17 Miles

PROXIMITY MAP | 8600 Commodity Circle | Orlando, FL 32819

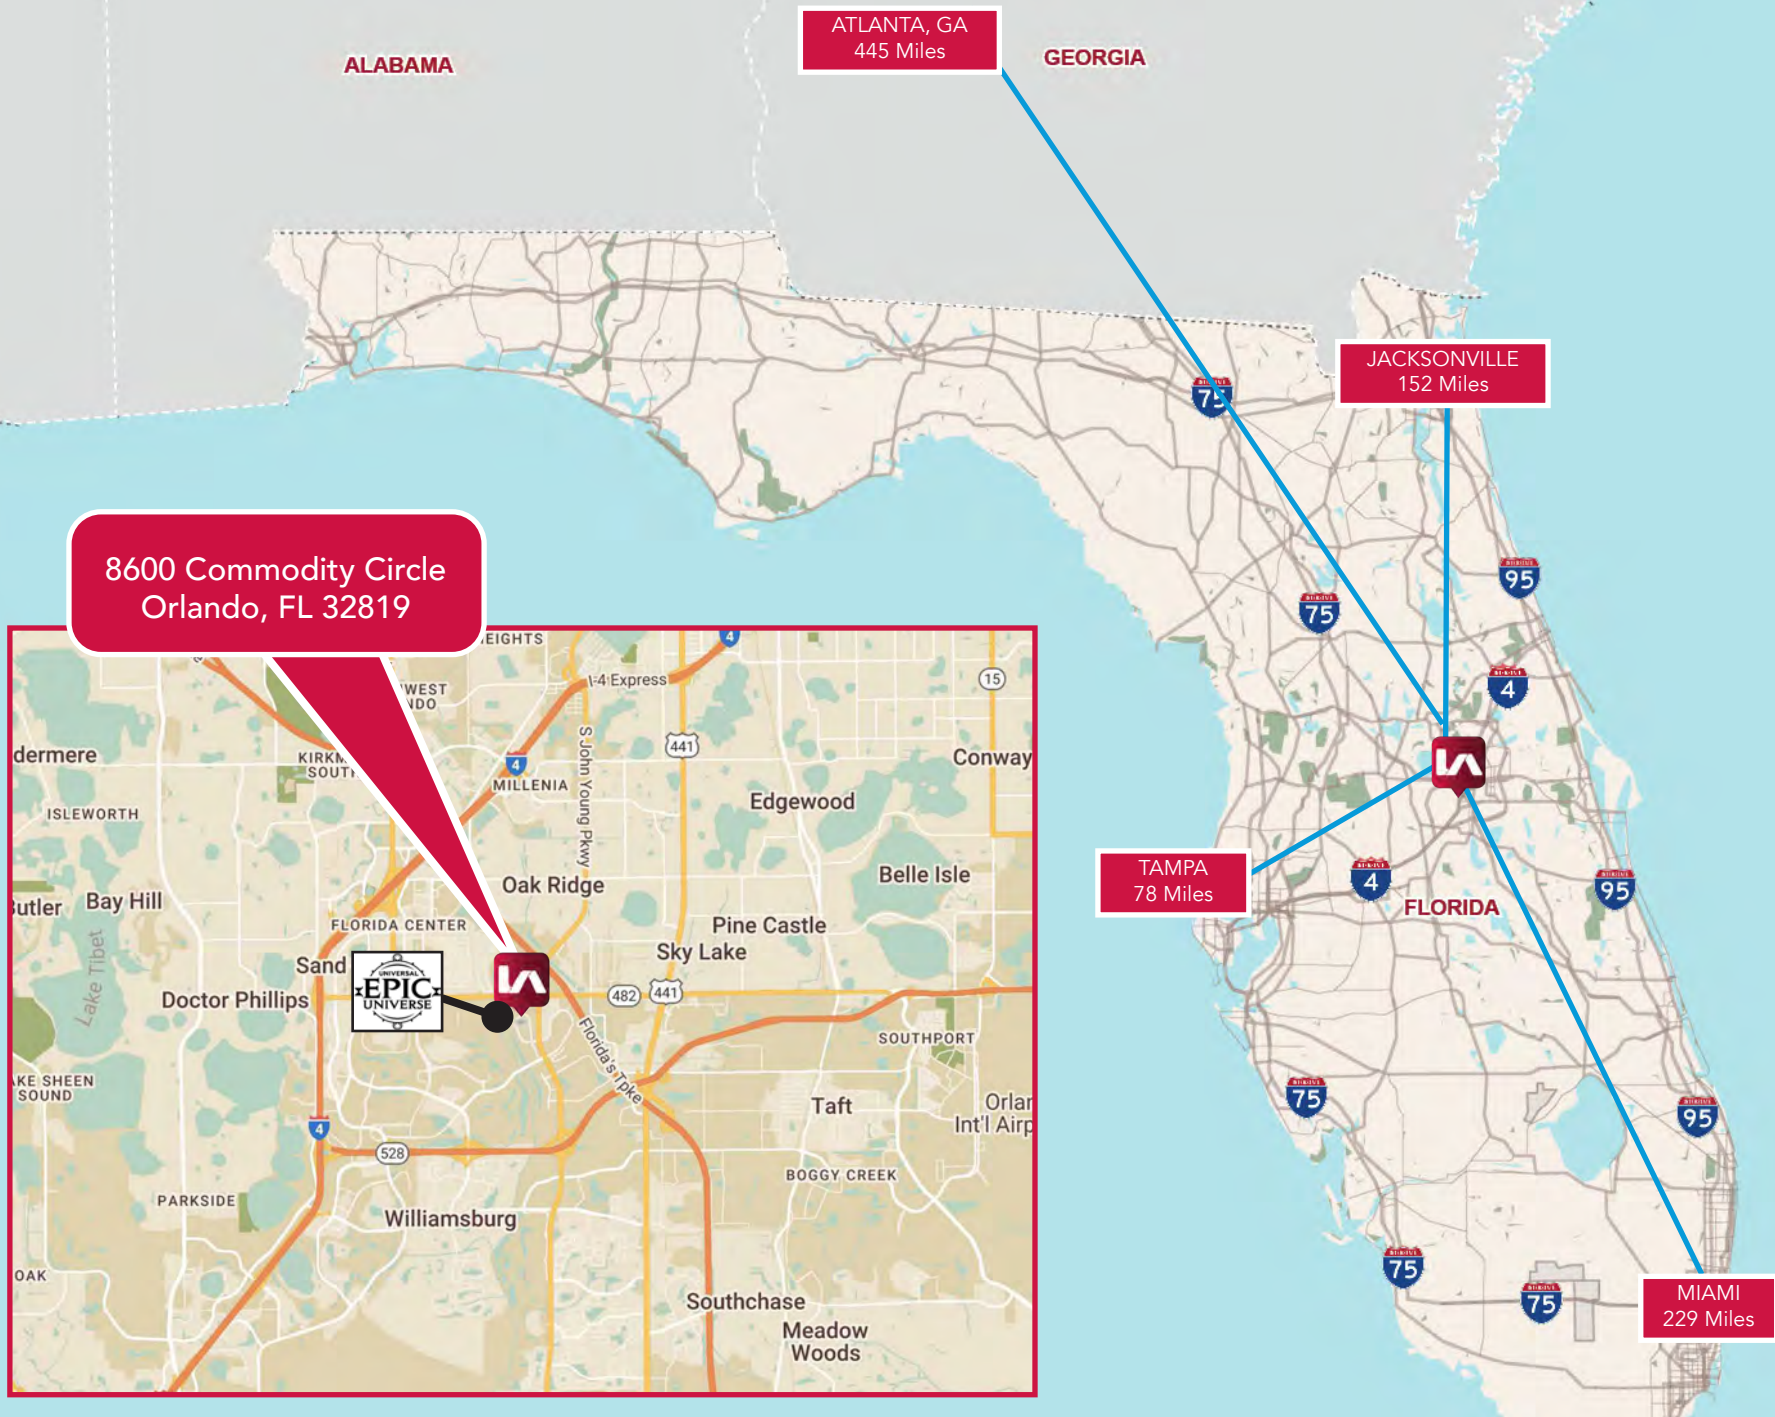


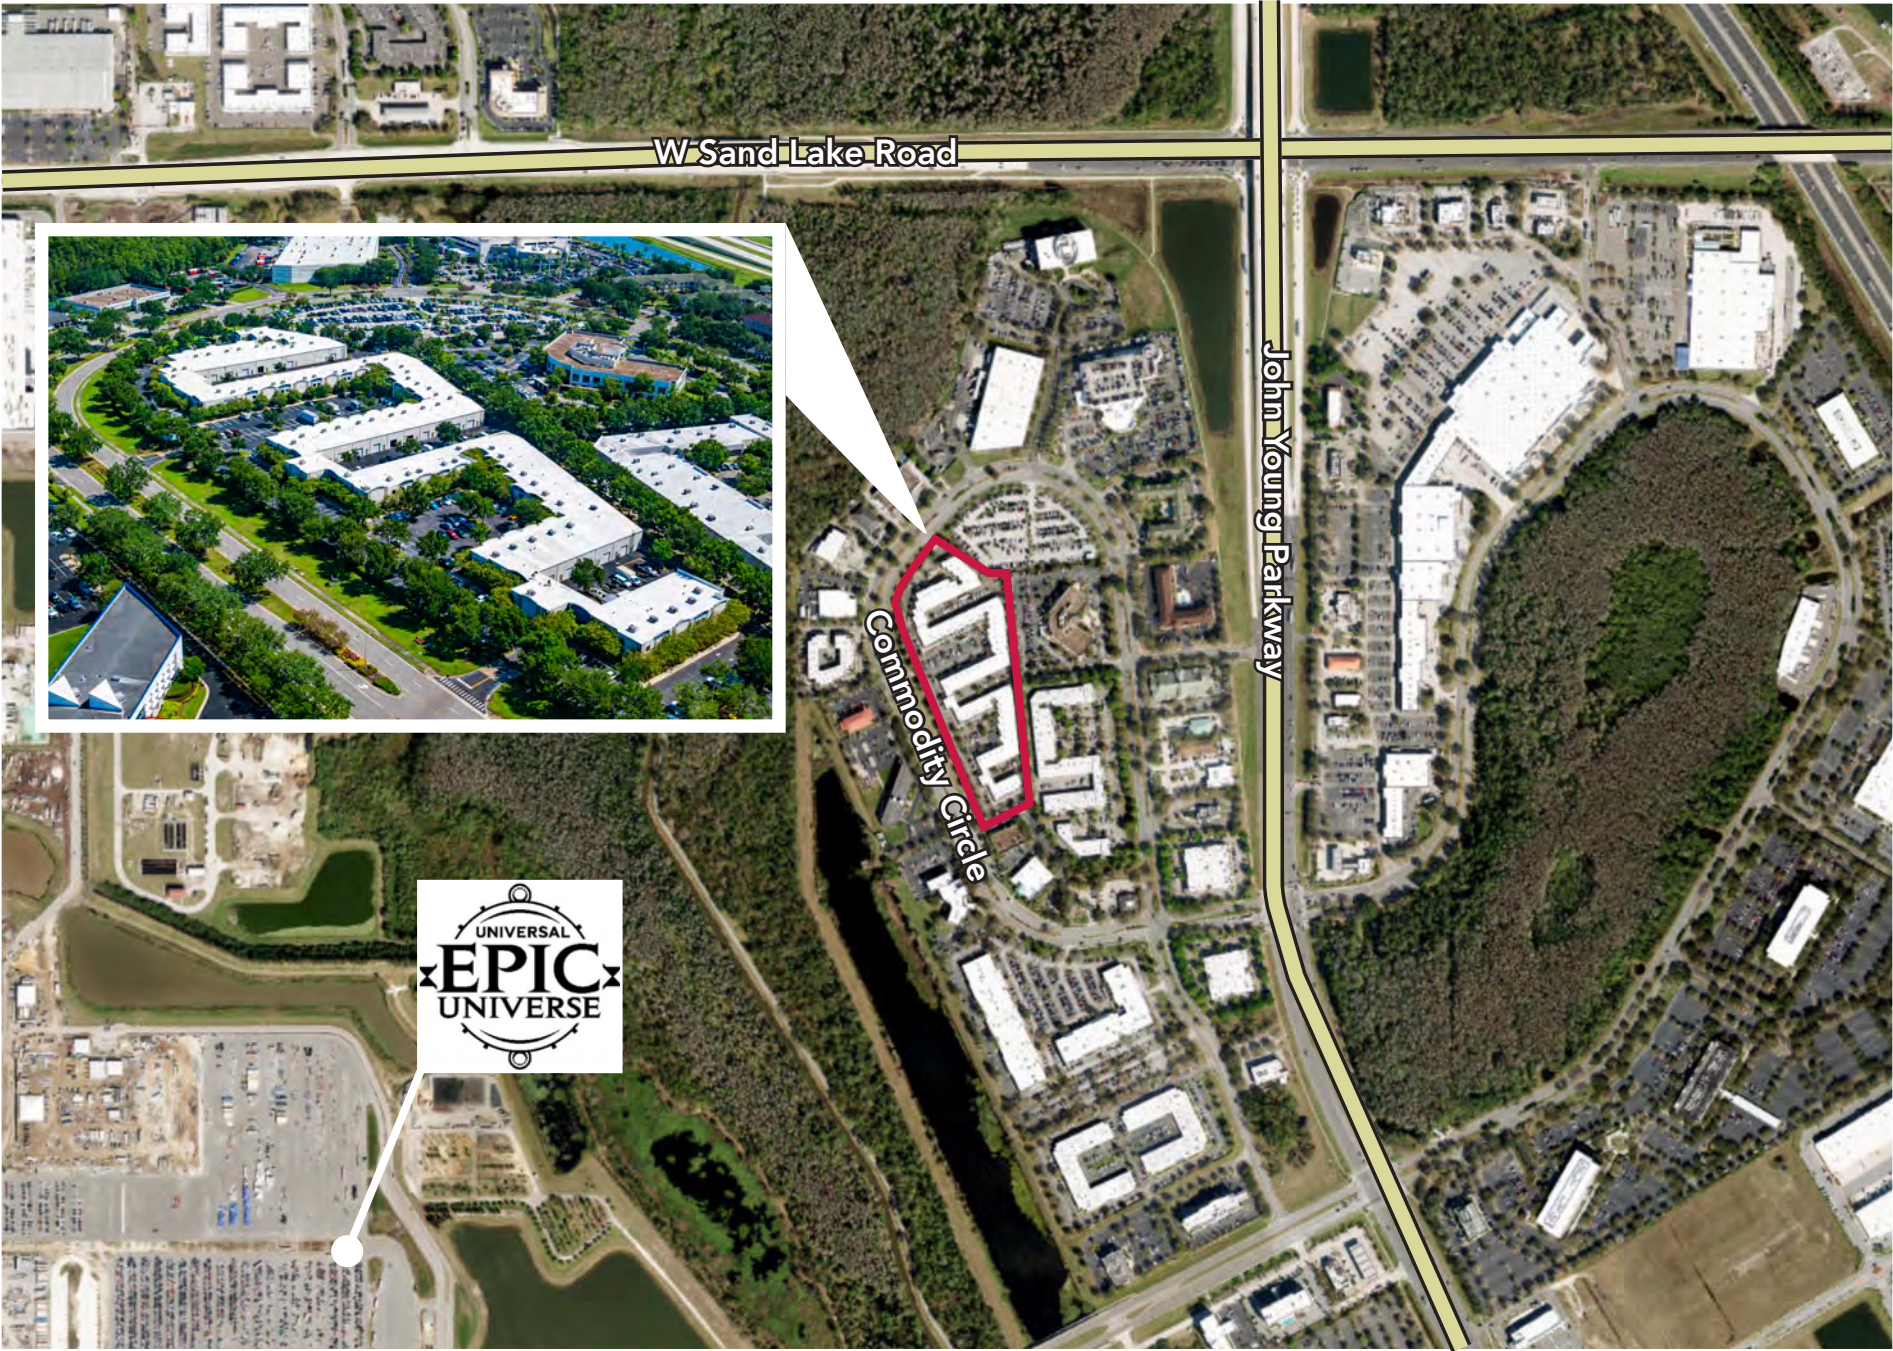



SUITE 117

SIZE:	2,084 SF
OFFICE:	619 SF
MEZZANINE:	351 SF
WAREHOUSE:	1,054 SF
COVERED ENTRY:	60 SF
DOORS:	1 Grade Level Door (10' x 10')
GROSS RENT:	\$5,036.33/MO

AVAILABLE 10/01/2026

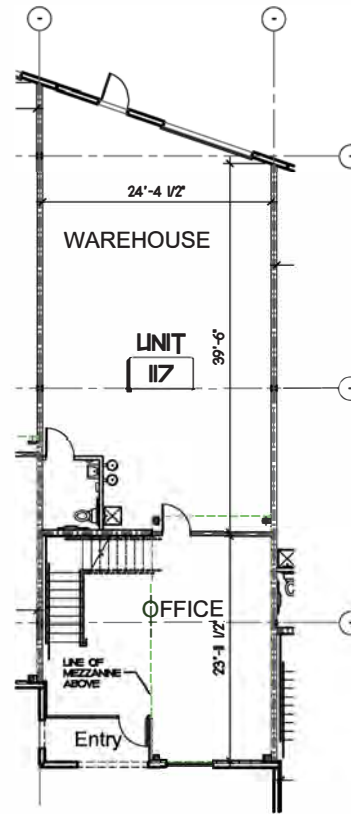

1 UNIT 117 - 1ST FLOOR PLAN
SCALE: 1/16" = 1'-0"

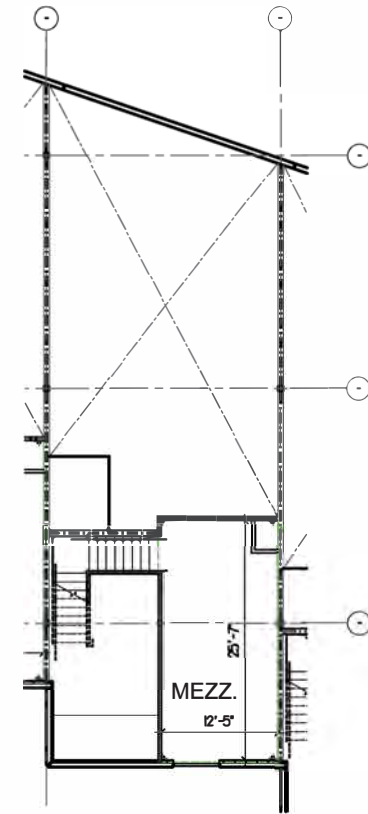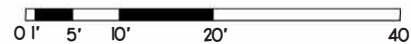


2 UNIT 117 - MEZZ. FLOOR PLAN
SCALE: 1/16" = 1'-0"




SUITE 134

SIZE:	1,830 SF
OFFICE:	486 SF
MEZZANINE:	330 SF
WAREHOUSE:	1,014 SF
DOORS:	1 Grade Level Door (10' x 10')
GROSS RENT:	\$4,422.50/MO

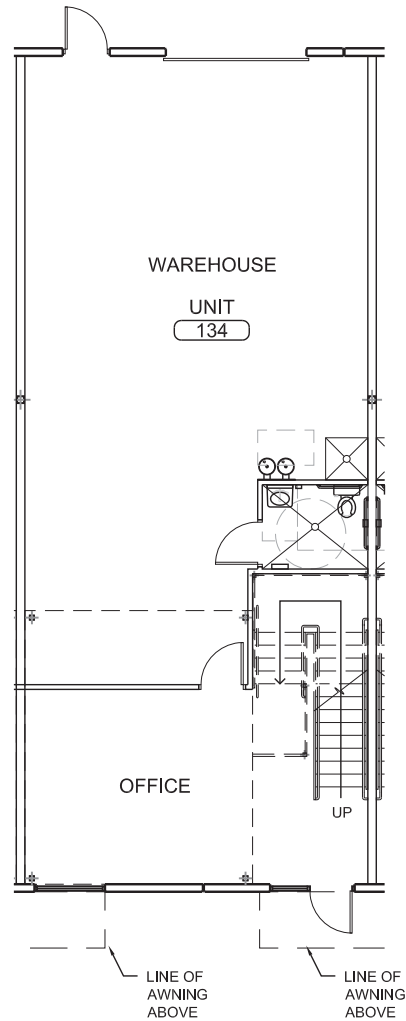

01 Unit 134 - First Floor Plan

SCALE: 3/32" = 1'-0"

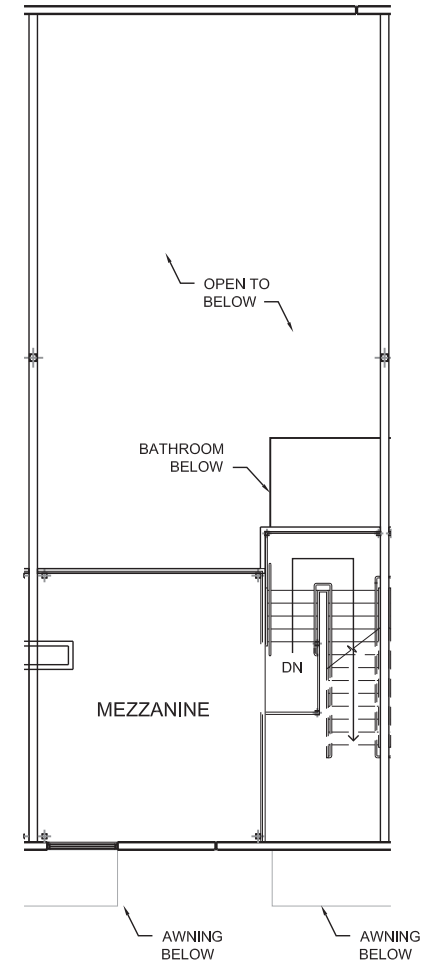

02 Unit 134 - Mezzanine Plan

SCALE: 3/32" = 1'-0"

All information furnished regarding property for sale, rental or financing is from sources deemed reliable, but no warranty or representation is made to the accuracy thereof and same is submitted to errors, omissions, change of price, rental or other conditions prior to sale, lease or financing or withdrawal without notice. No liability of any kind is to be imposed on the broker herein.

SUITE 142

SIZE: 2,240 SF


OFFICE: 679 SF

MEZZANINE: 357 SF


WAREHOUSE: 1,203 SF

DOORS: 1 Grade Level Door (10' x 10')

GROSS RENT: \$5,413.34/MO

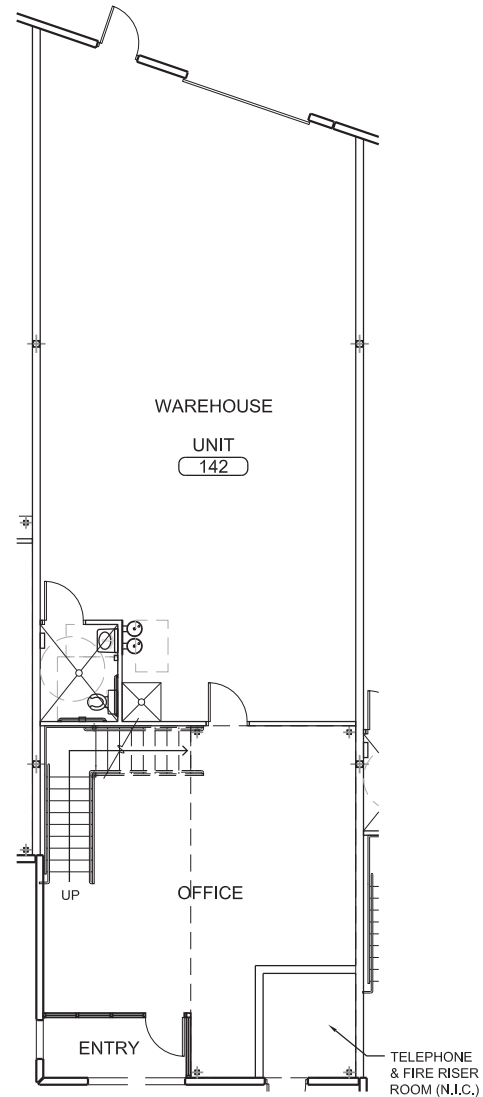

01 Unit 142 - First Floor Plan
SCALE: 3/32" = 1'-0"

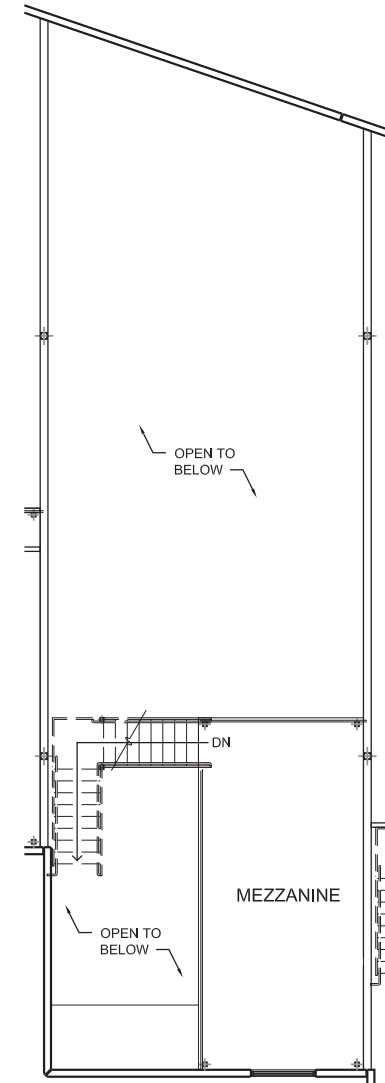

02 Unit 142 - Mezzanine Plan
SCALE: 3/32" = 1'-0"

All information furnished regarding property for sale, rental or financing is from sources deemed reliable, but no warranty or representation is made to the accuracy thereof and same is submitted to errors, omissions, change of price, rental or other conditions prior to sale, lease or financing or withdrawal without notice. No liability of any kind is to be imposed on the broker herein.

SUITE 149

SIZE: 1,830 SF

OFFICE: 486 SF


MEZZANINE: 330 SF

WAREHOUSE: 1,014 SF


DOORS: 1 Grade Level Door (10' x 10')

GROSS RENT: \$4,422.50/MO

AVAILABLE 12/01/2026

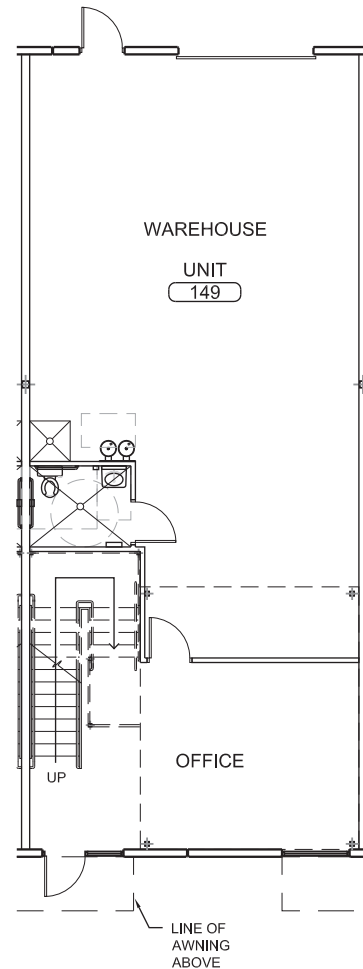

01 Unit 149 - First Floor Plan
SCALE: 3/32" = 1'-0"

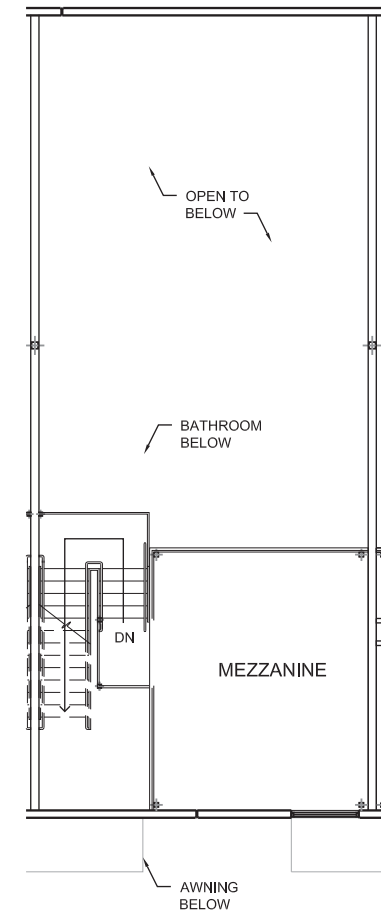

02 Unit 149 - Mezzanine Plan
SCALE: 3/32" = 1'-0"

All information furnished regarding property for sale, rental or financing is from sources deemed reliable, but no warranty or representation is made to the accuracy thereof and same is submitted to errors, omissions, change of price, rental or other conditions prior to sale, lease or financing or withdrawal without notice. No liability of any kind is to be imposed on the broker herein.

SUITE 156

SIZE: 4,106 SF


OFFICE: 1,620 SF

MEZZANINE: 494 SF

WAREHOUSE: 1,992 SF


DOORS: 1 Grade Level Door (10' x 10')

GROSS RENT: \$9,922.83/MO

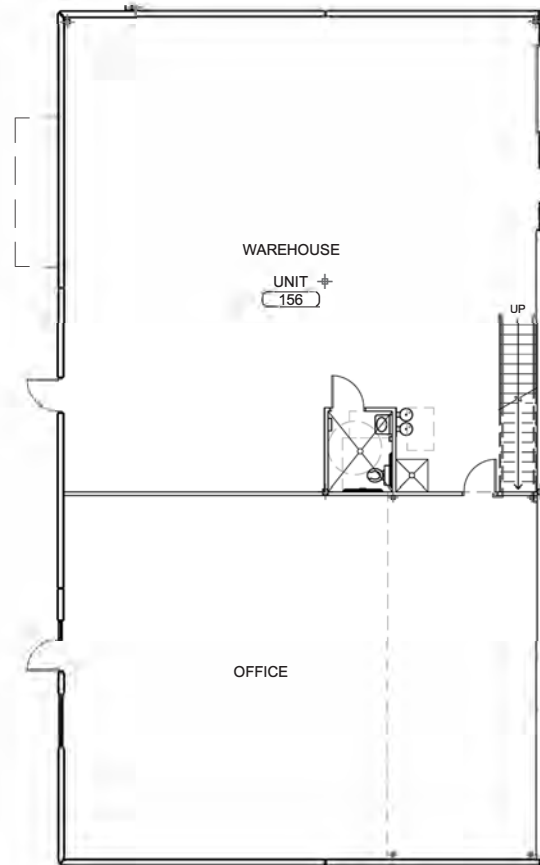

01 Unit 156 - First Floor Plan
SCALE: 3/32" = 1'-0"

IF THIS SHEET DOES NOT MEASURE TO 24x36, IT HAS BEEN ENLARGED OR REDUCED. ADJUST SCALE ACCORDINGLY.

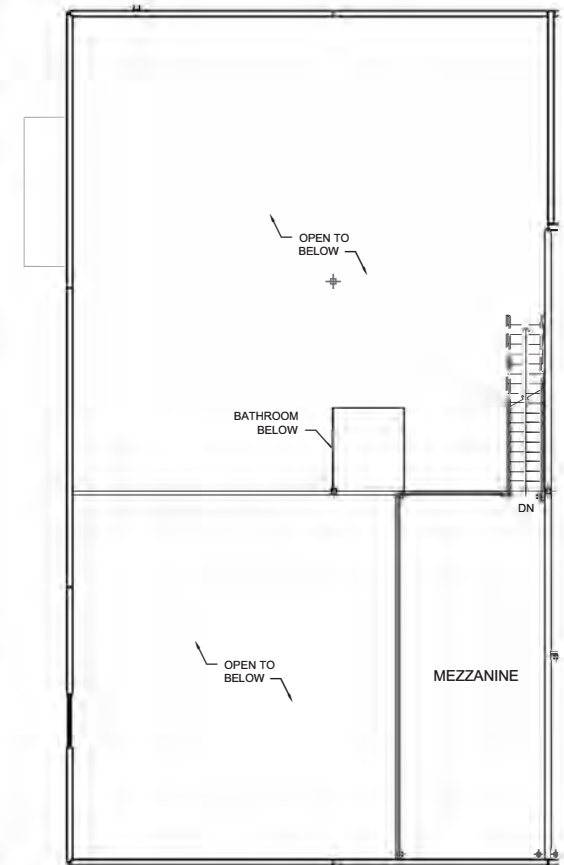

02 Unit 156 - Mezzanine Plan
SCALE: 3/32" = 1'-0"

0 1' 2' 3' 4' 5' 10' 15'
GRAPHIC SCALE

THIS SHEET IS PART OF THE DOCUMENT SET AND SHOULD NOT BE SEPARATED. ALWAYS REFER TO THE LATEST DRAWING SET.

SUITE 160

SIZE: 2,499 SF

OFFICE: 504 SF


MEZZANINE: 499 SF

WAREHOUSE: 1,496 SF


DOORS: 1 Grade Level Door (10' x 10')

GROSS RENT: \$6,039.25/MO

AVAILABLE 10/01/2026

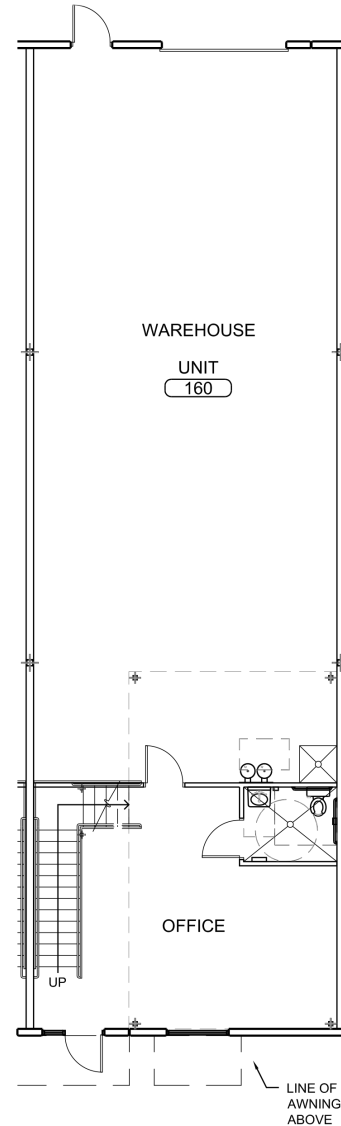

01 Unit 160 - First Floor Plan
SCALE: 3/32" = 1'-0"

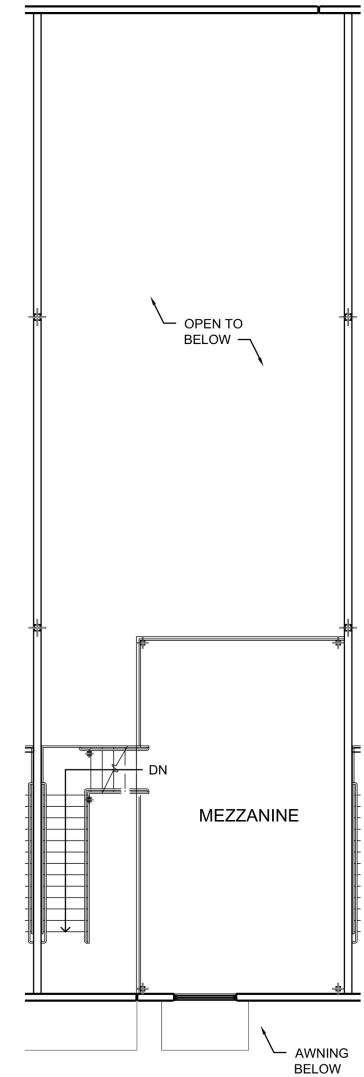

02 Unit 160 - Mezzanine Plan
SCALE: 3/32" = 1'-0"

All information furnished regarding property for sale, rental or financing is from sources deemed reliable, but no warranty or representation is made to the accuracy thereof and same is submitted to errors, omissions, change of price, rental or other conditions prior to sale, lease or financing or withdrawal without notice. No liability of any kind is to be imposed on the broker herein.

SUITE 163

SIZE: 2,499 SF


OFFICE: 504 SF

MEZZANINE: 499 SF

WAREHOUSE: 1,496 SF

DOORS: 1 Grade Level Door (10' x 10')

GROSS RENT: \$6,039.25/MO

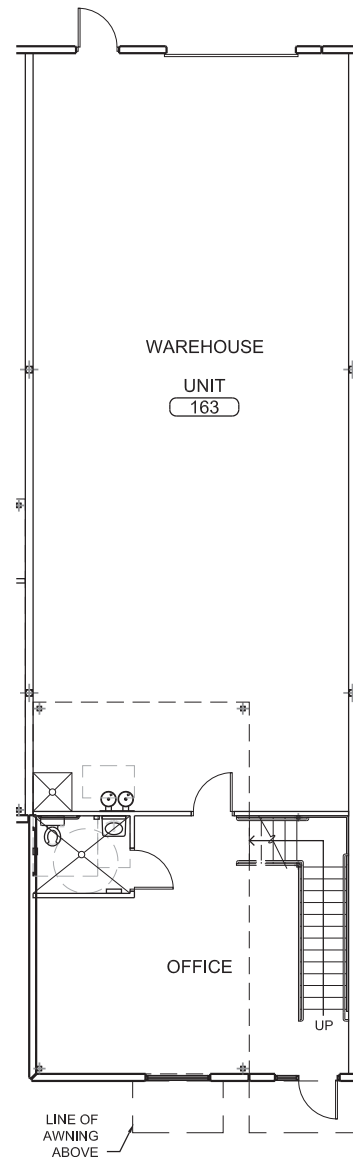


01

Unit 163 - First Floor Plan

SCALE: 3/32" = 1'-0"

AVAILABLE 10/1/2026

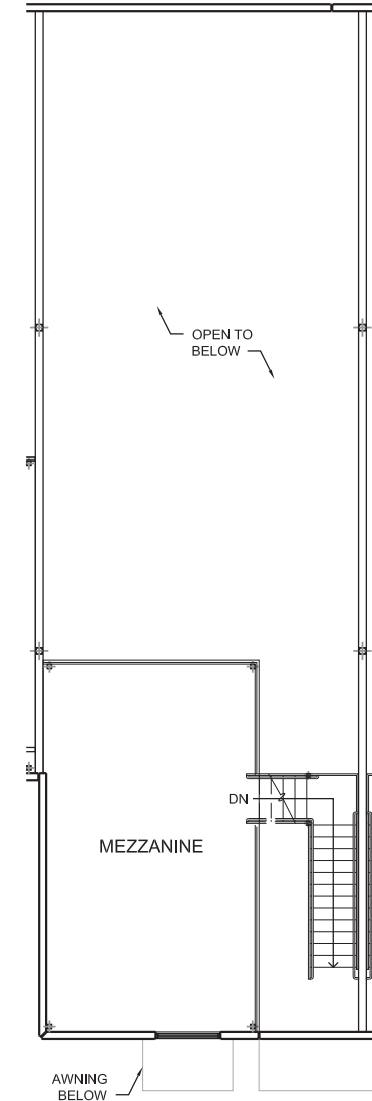

02

Unit 163 - Mezzanine Plan

SCALE: 3/32" = 1'-0"

All information furnished regarding property for sale, rental or financing is from sources deemed reliable, but no warranty or representation is made to the accuracy thereof and same is submitted to errors, omissions, change of price, rental or other conditions prior to sale, lease or financing or withdrawal without notice. No liability of any kind is to be imposed on the broker herein.