
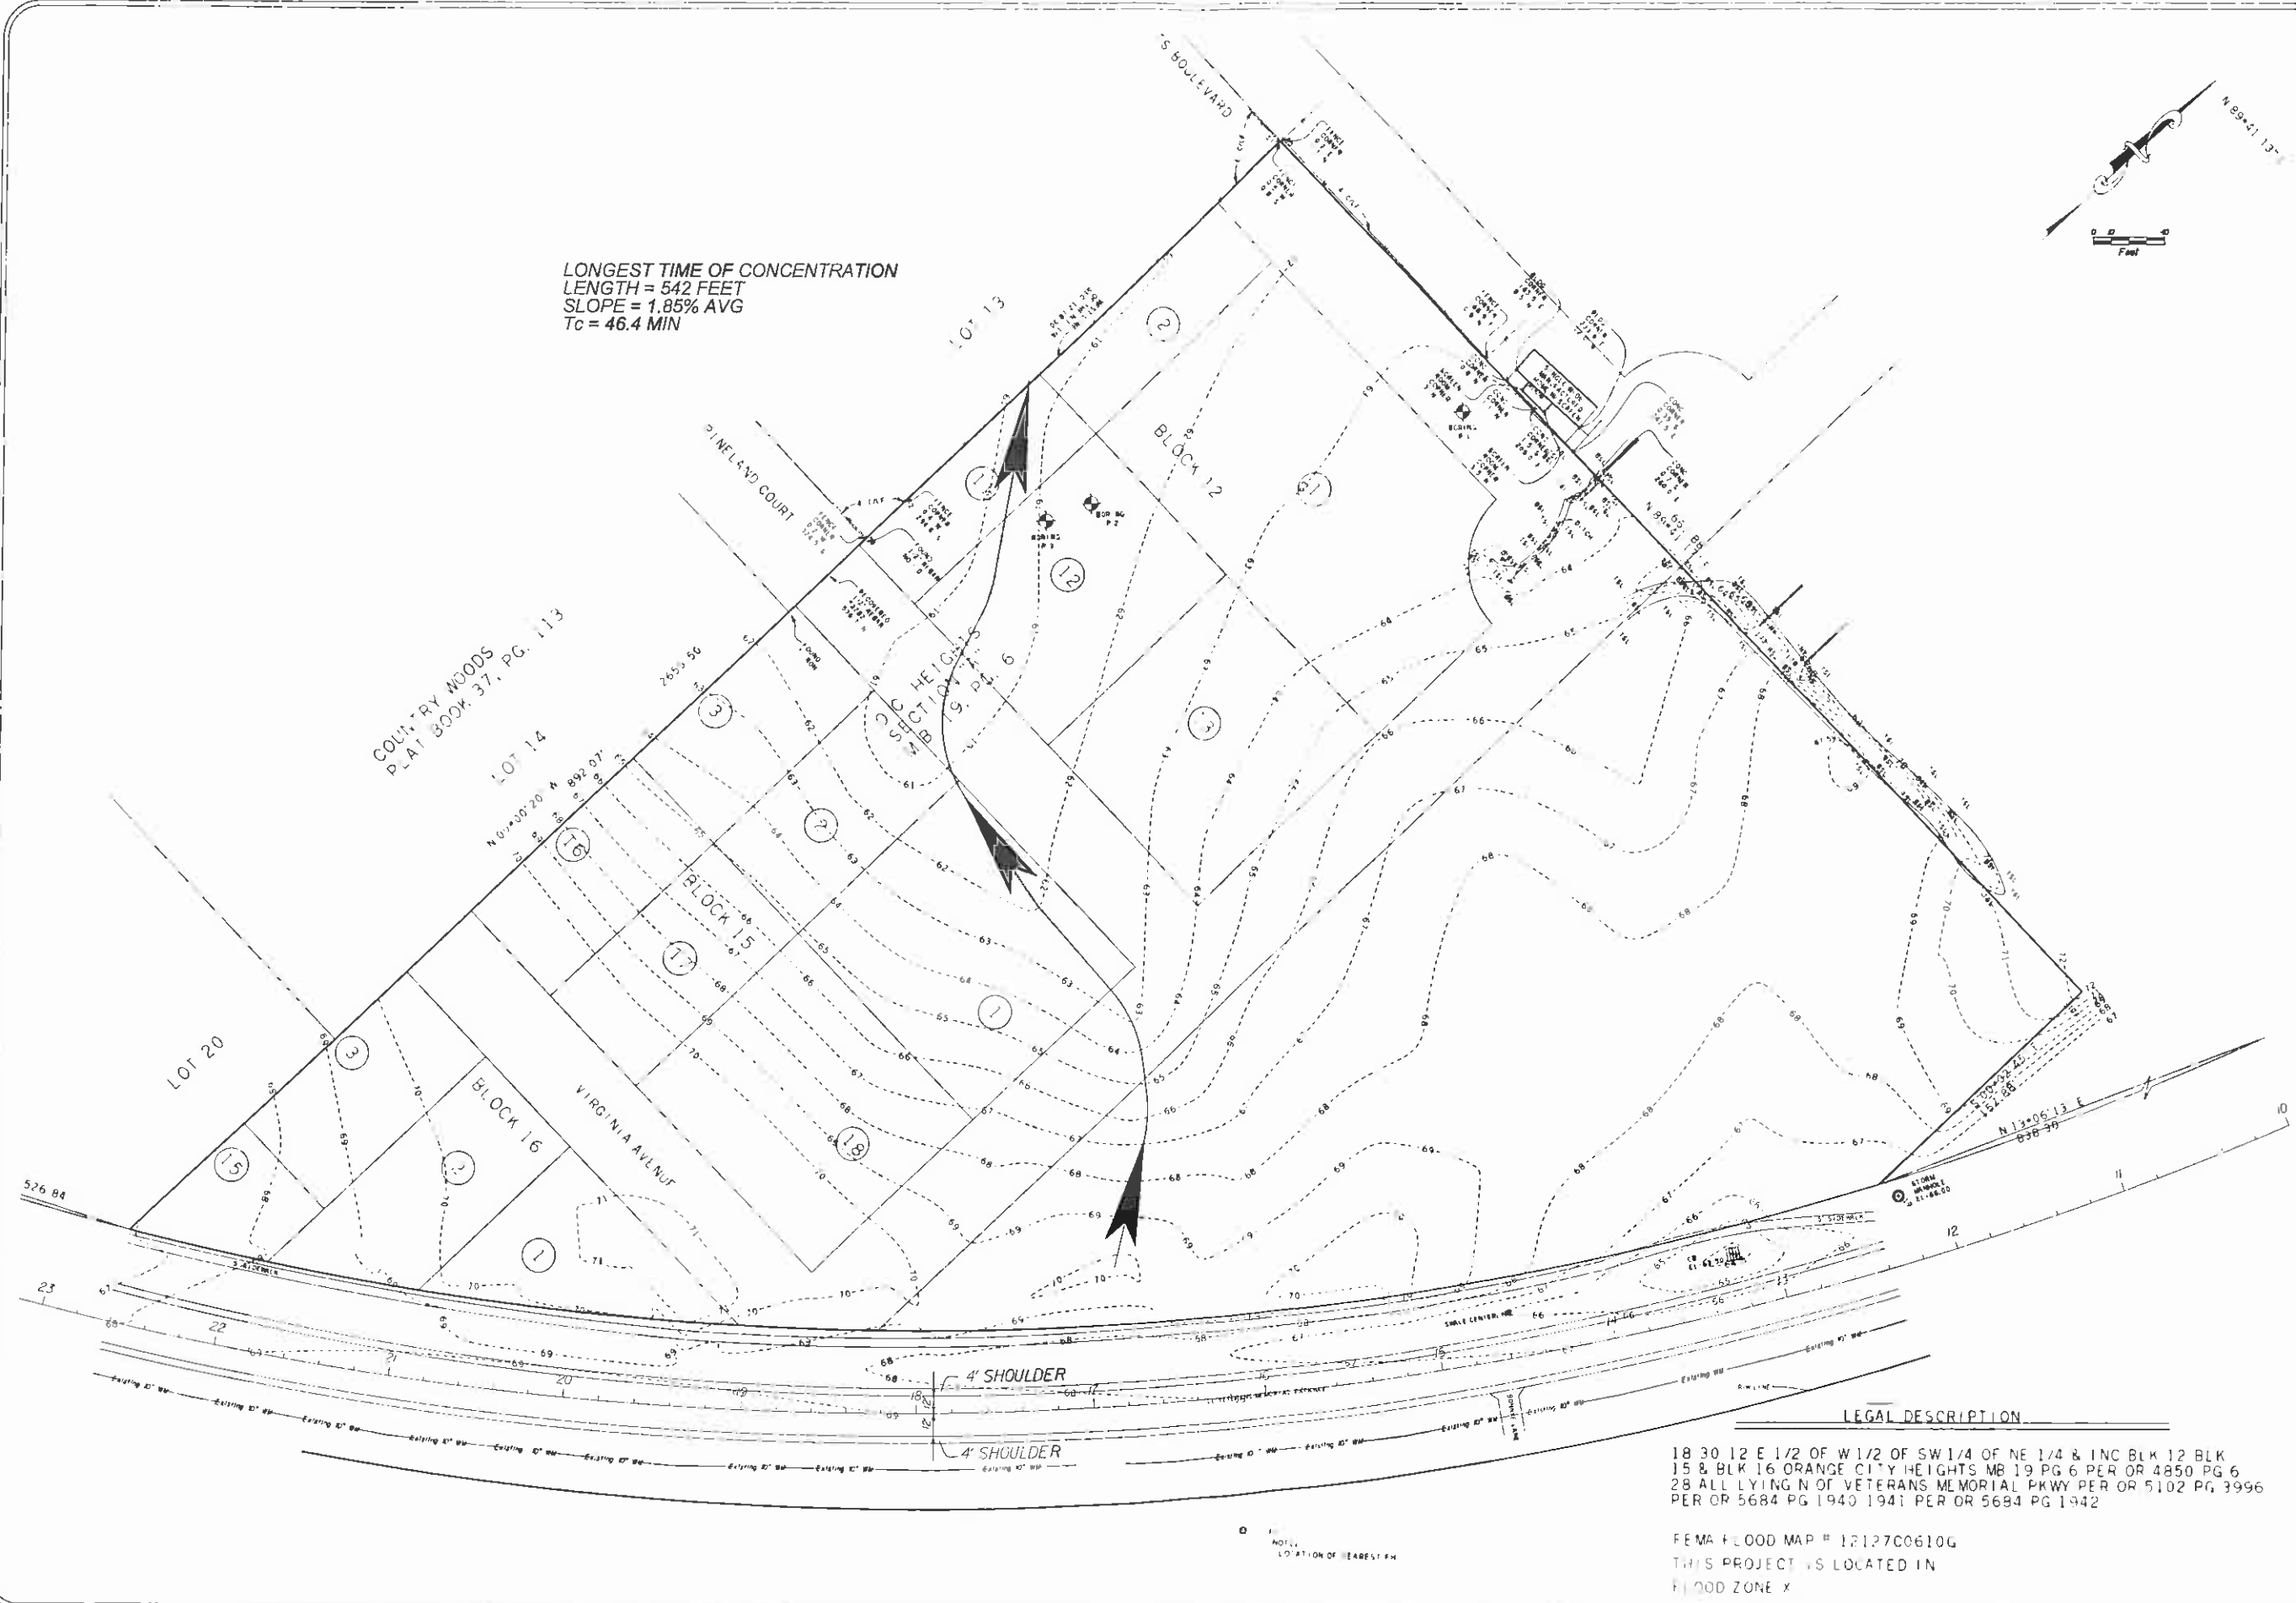


LONGEST TIME OF CONCENTRATION
 LENGTH = 542 FEET
 SLOPE = 1.85% AVG
 Tc = 46.4 MIN

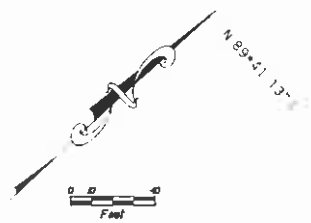

LEGAL DESCRIPTION
 18 30 12 E 1/2 OF W 1/2 OF SW 1/4 OF NE 1/4 & INC BLK 12 BLK 15 & BLK 16 ORANGE CITY HEIGHTS MB 19 PG 6 PER OR 4850 PG 6 28 ALL LYING N OF VETERANS MEMORIAL PKWY PER OR 5102 PG 3996 PER OR 5684 PG 1940 1941 PER OR 5684 PG 1942

FEMA FLOOD MAP # 12127C0610G
 THIS PROJECT IS LOCATED IN
 FLOOD ZONE X

REVISIONS	
SHEET TITLE:	EXISTING CONDITIONS
ENGINEERED PERMITS, INC. 220 SOUTH WOODLAND BOULEVARD ORLANDO, FL 32730 PHONE 407-242-6648 CEEST NO. 26296	
EPI	
PROJECT:	MEDICAL OFFICE CENTER
DRAWN BY:	EPI
DATE:	10/15/06
SCALE:	1"=40'
FILE NAME:	EXISTOR.DGN
PROJECT NO.:	06-2359
SHEET NO.:	2 OF 12