

ELECTRICAL PLAN WITH PROPOSED
 WIRED TO SWITCH' OUTLETS ARE
 S LLC. IT IS MANDATORY THAT
 FOR REVIEW THIS ELECTRICAL
 MEETS THE NEEDS OF THE CLIENT.

ONE DEDICATED OUTLETS AND
 ALSO LOCATION AND SPECS OF

RIGHT IN OPTICAL FOR EYE DESIGNS
 TO BE WIRED TO A SLIDE DIMMER
 IN DISPLAYS.

DISPLAY UNITS ARE EQUIPPED WITH
 10, 50 WATT, 130 VOLT HALOGEN
 . THEY REQUIRE ENOUGH VOLTAGE
 DISPLAY UNIT AND MUST
 L ELECTRICAL OUTLET AT A
 LET MUST BE WIRED TO A SLIDE
 S AND LOCATION OF DIMMER
 BY THE ARCHITECT, CONTRACTOR

ELECTRICAL KEY

IFIED HEIGHT, TO CENTER AFF.

TABLE OUTLET. 18" TO CENTER AFF
 BE NOTED.

ICE/ DATA OUTLET W/ 2 JACKS
 FF. UNLESS OTHERWISE NOTED.

X RECEPTACLE W/ FLUSH COVER

X RECEPTACLE W/ VOICE & DATA
 SH COVER

TO SWITCH

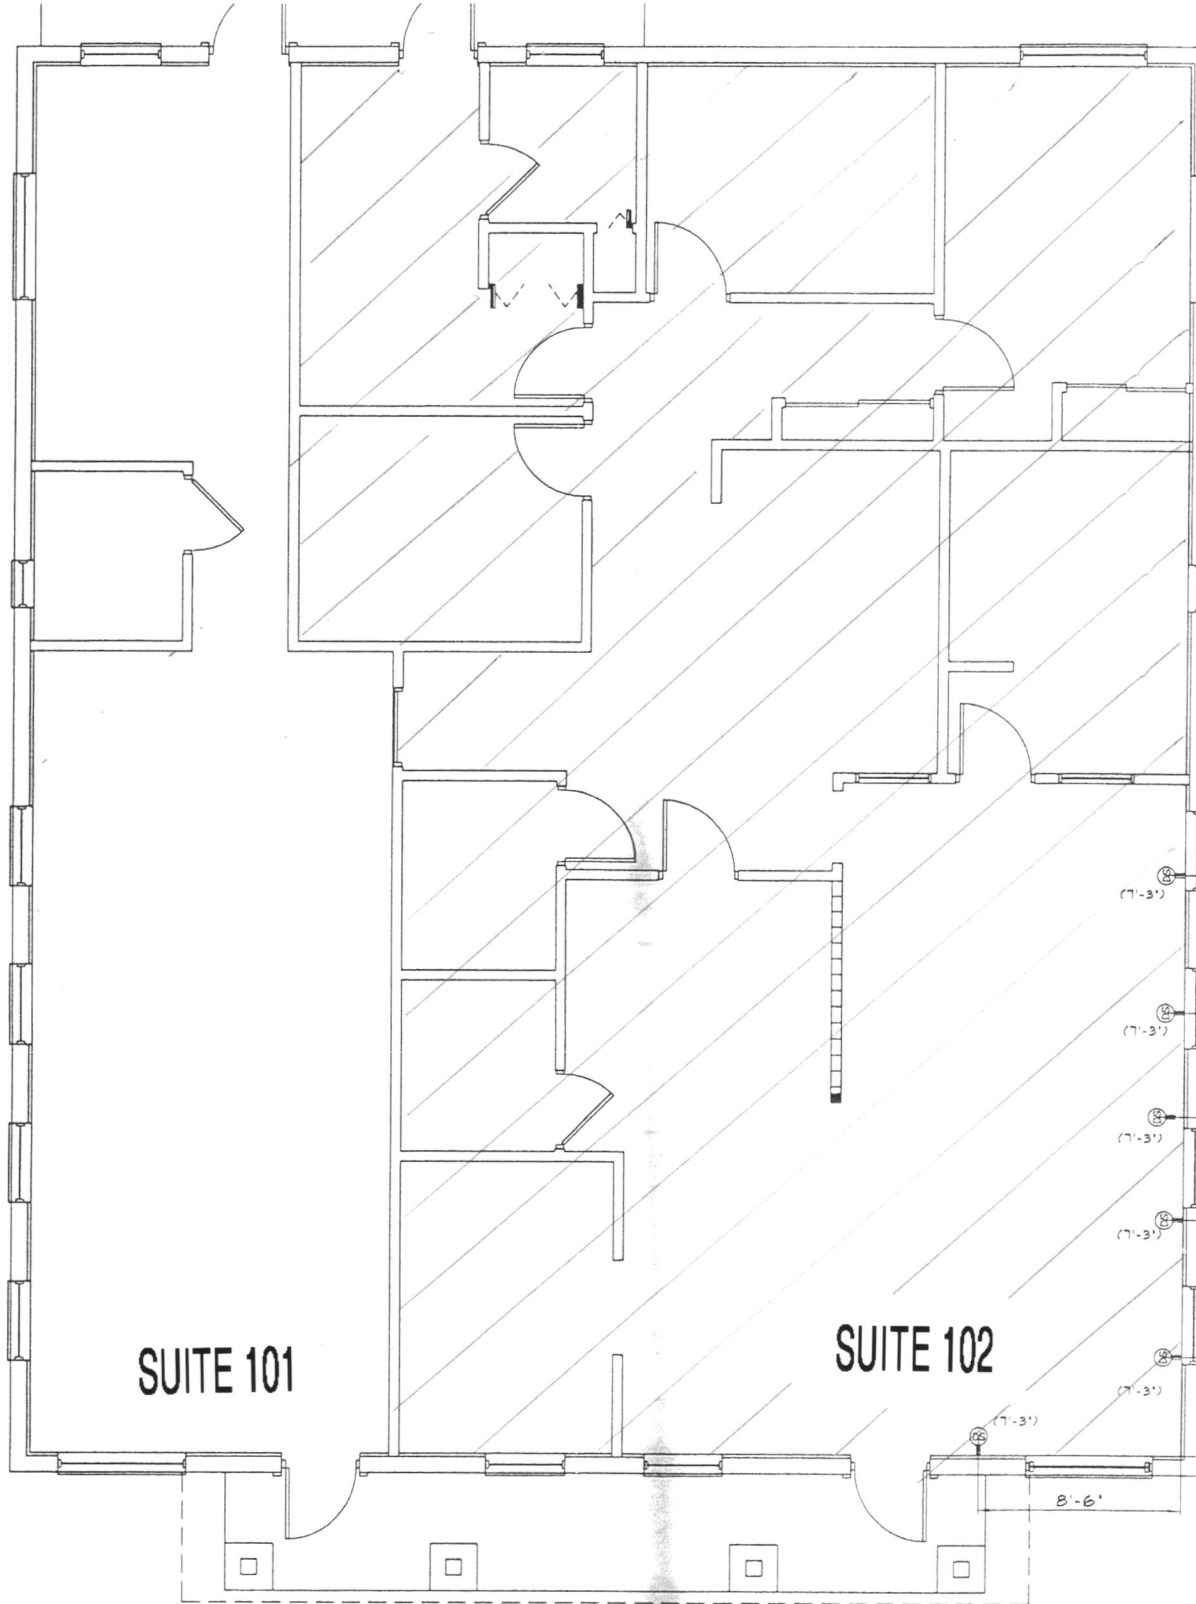


EXHIBIT "A"