


SCALE 1" = 150'

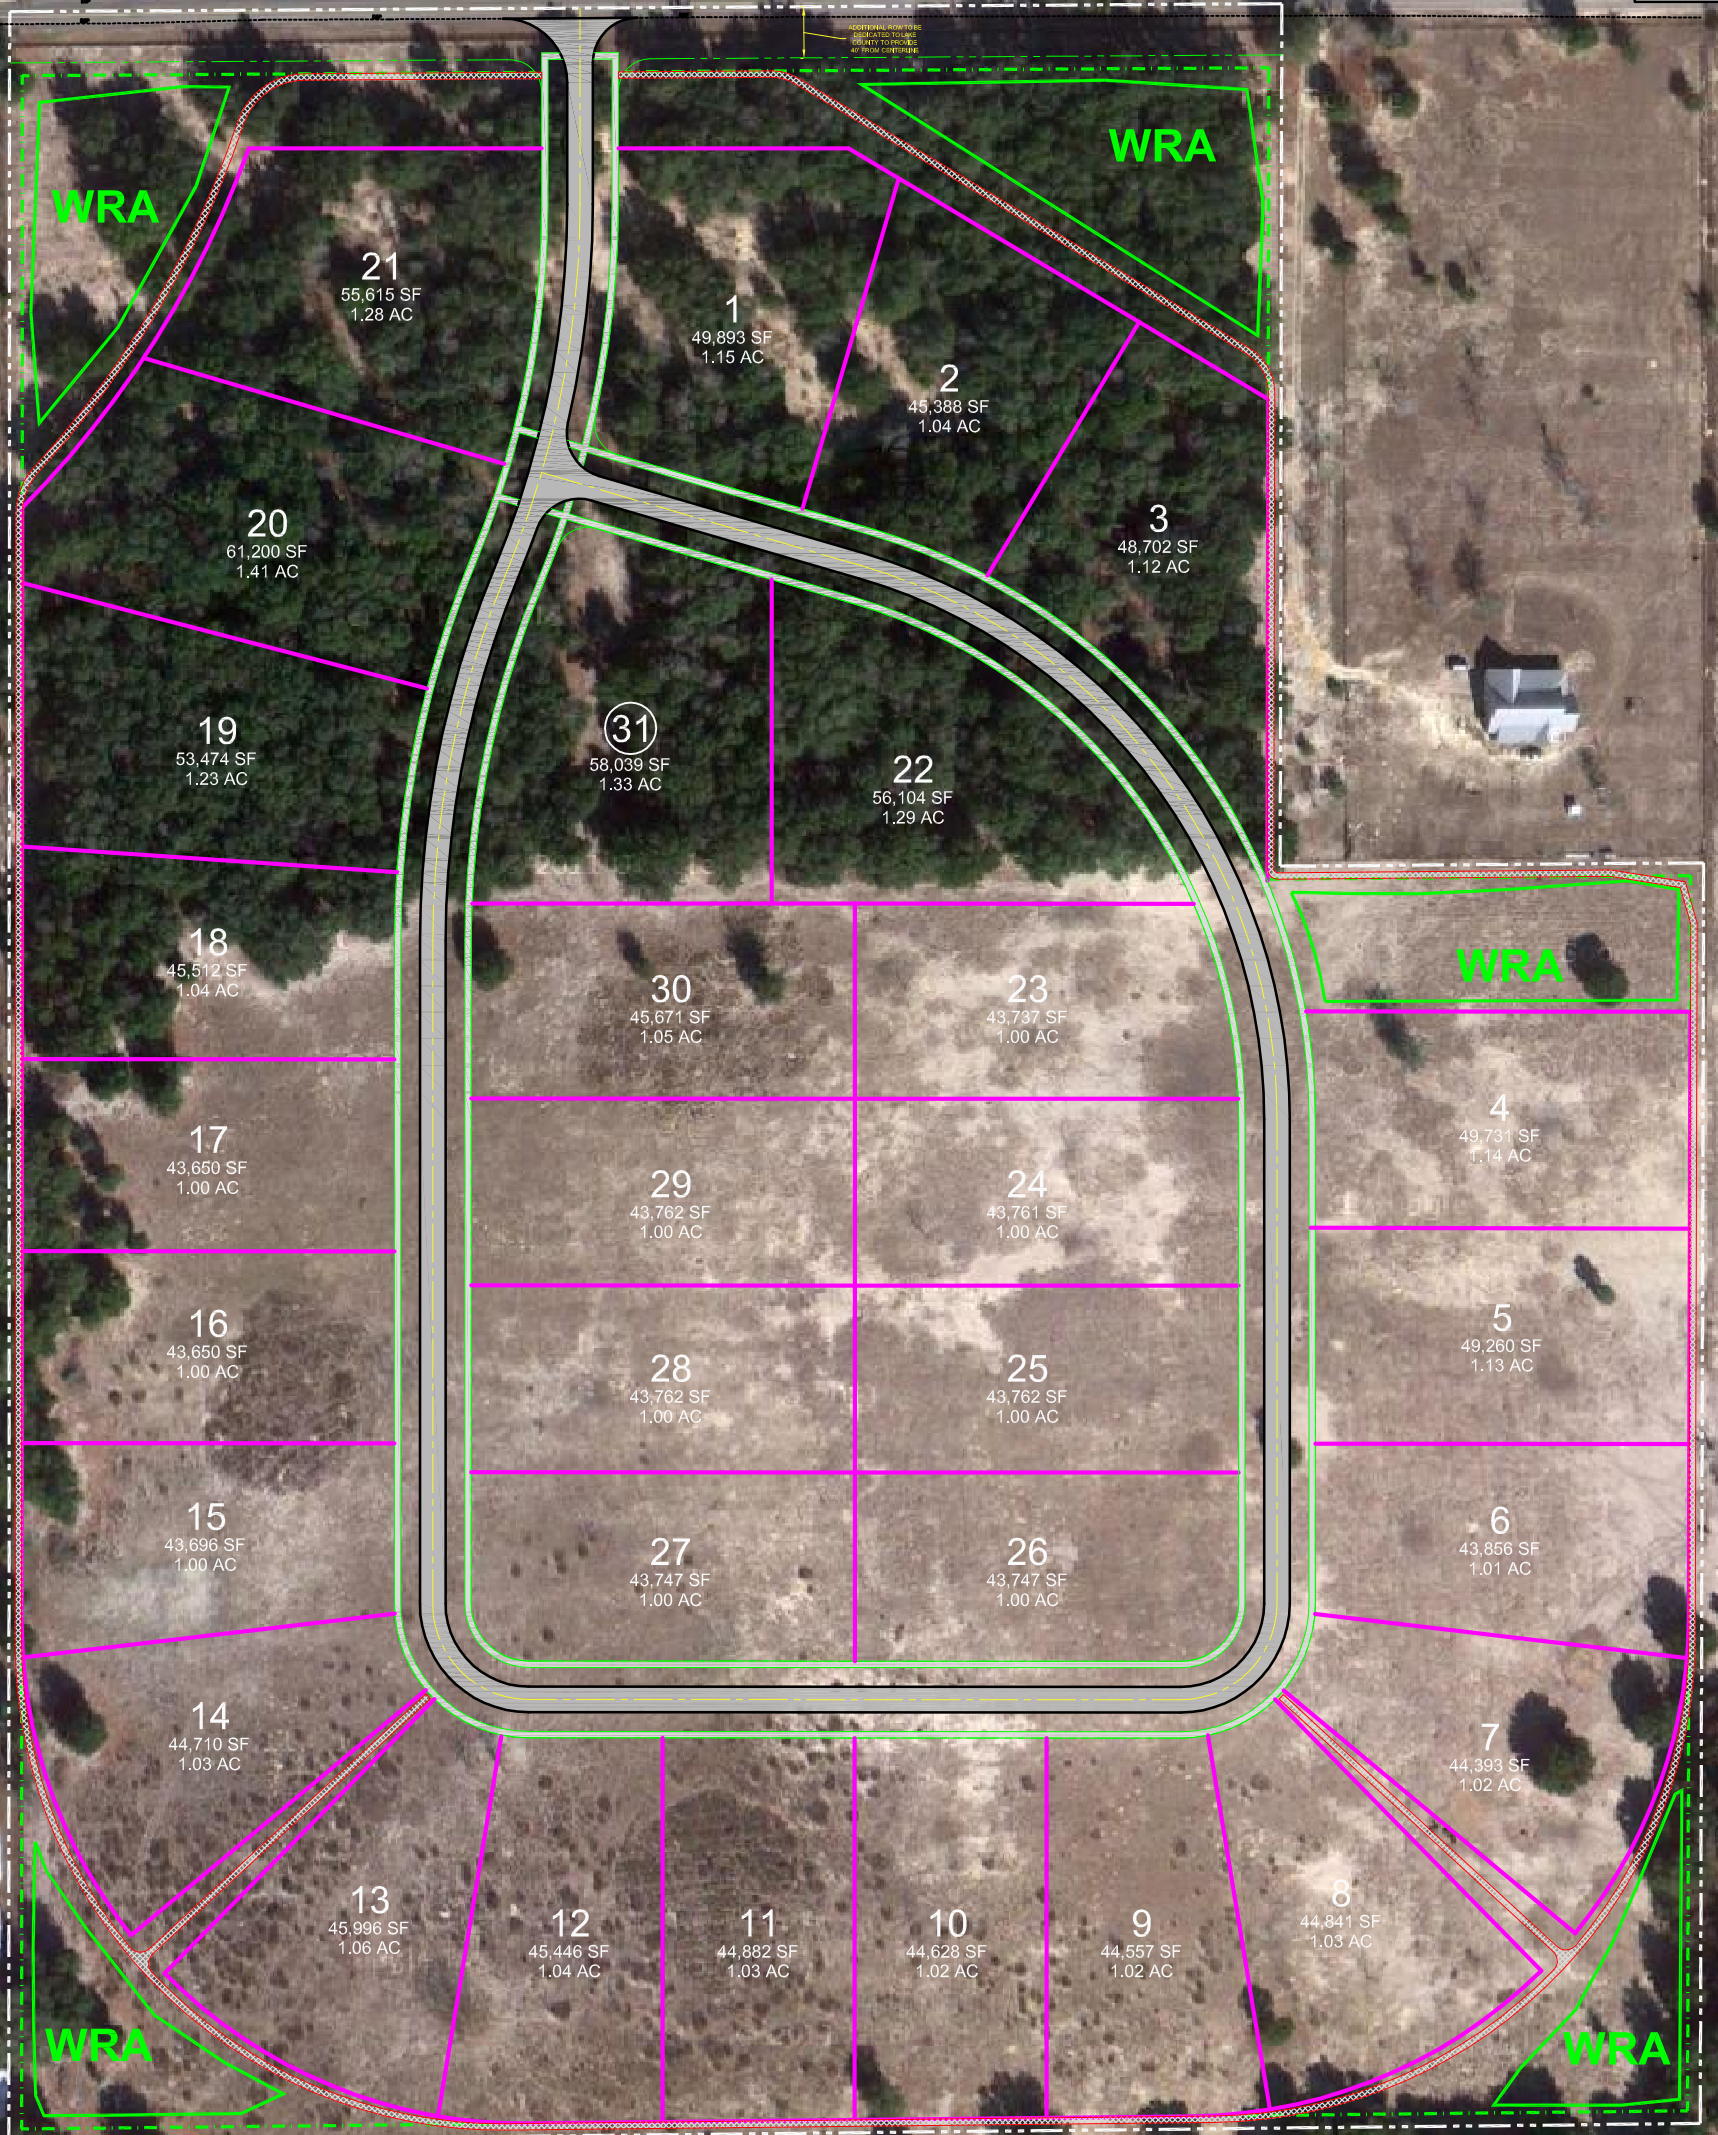

GRIFFIN AVENUE



Rev # _____ Date _____
 Drawn By: D.J.M.K.
 Checked By: D.A.G.
 Drawing #: 10037.5
 Project #: 10037SUB
 Date: 07-08-14
 Scale: 1" = 150'

LOT LAYOUT & AERIAL
1 ACRE LOTS

HILLTOP MANOR
SUBDIVISION

JENNINGS CONSTRUCTION
SERVICES CORPORATION
 3930 RCA BOULEVARD, SUITE 3008
 PALM BEACH GARDENS, FL 33410
 PHONE (407) 282-7252
 FAX (407) 282-5753


GRIFFEY ENGINEERING
 406 N. CENTER STREET
 EUSTIS, FLORIDA 32726
 PHONE (352) 357-3528
 FAX (352) 357-3219
 FLORIDA CERT. OF AUTH # 8082

DONALD A. GRIFFEY
 FLORIDA 036793

SCALE 1" = 150'



GRIFFIN AVENUE

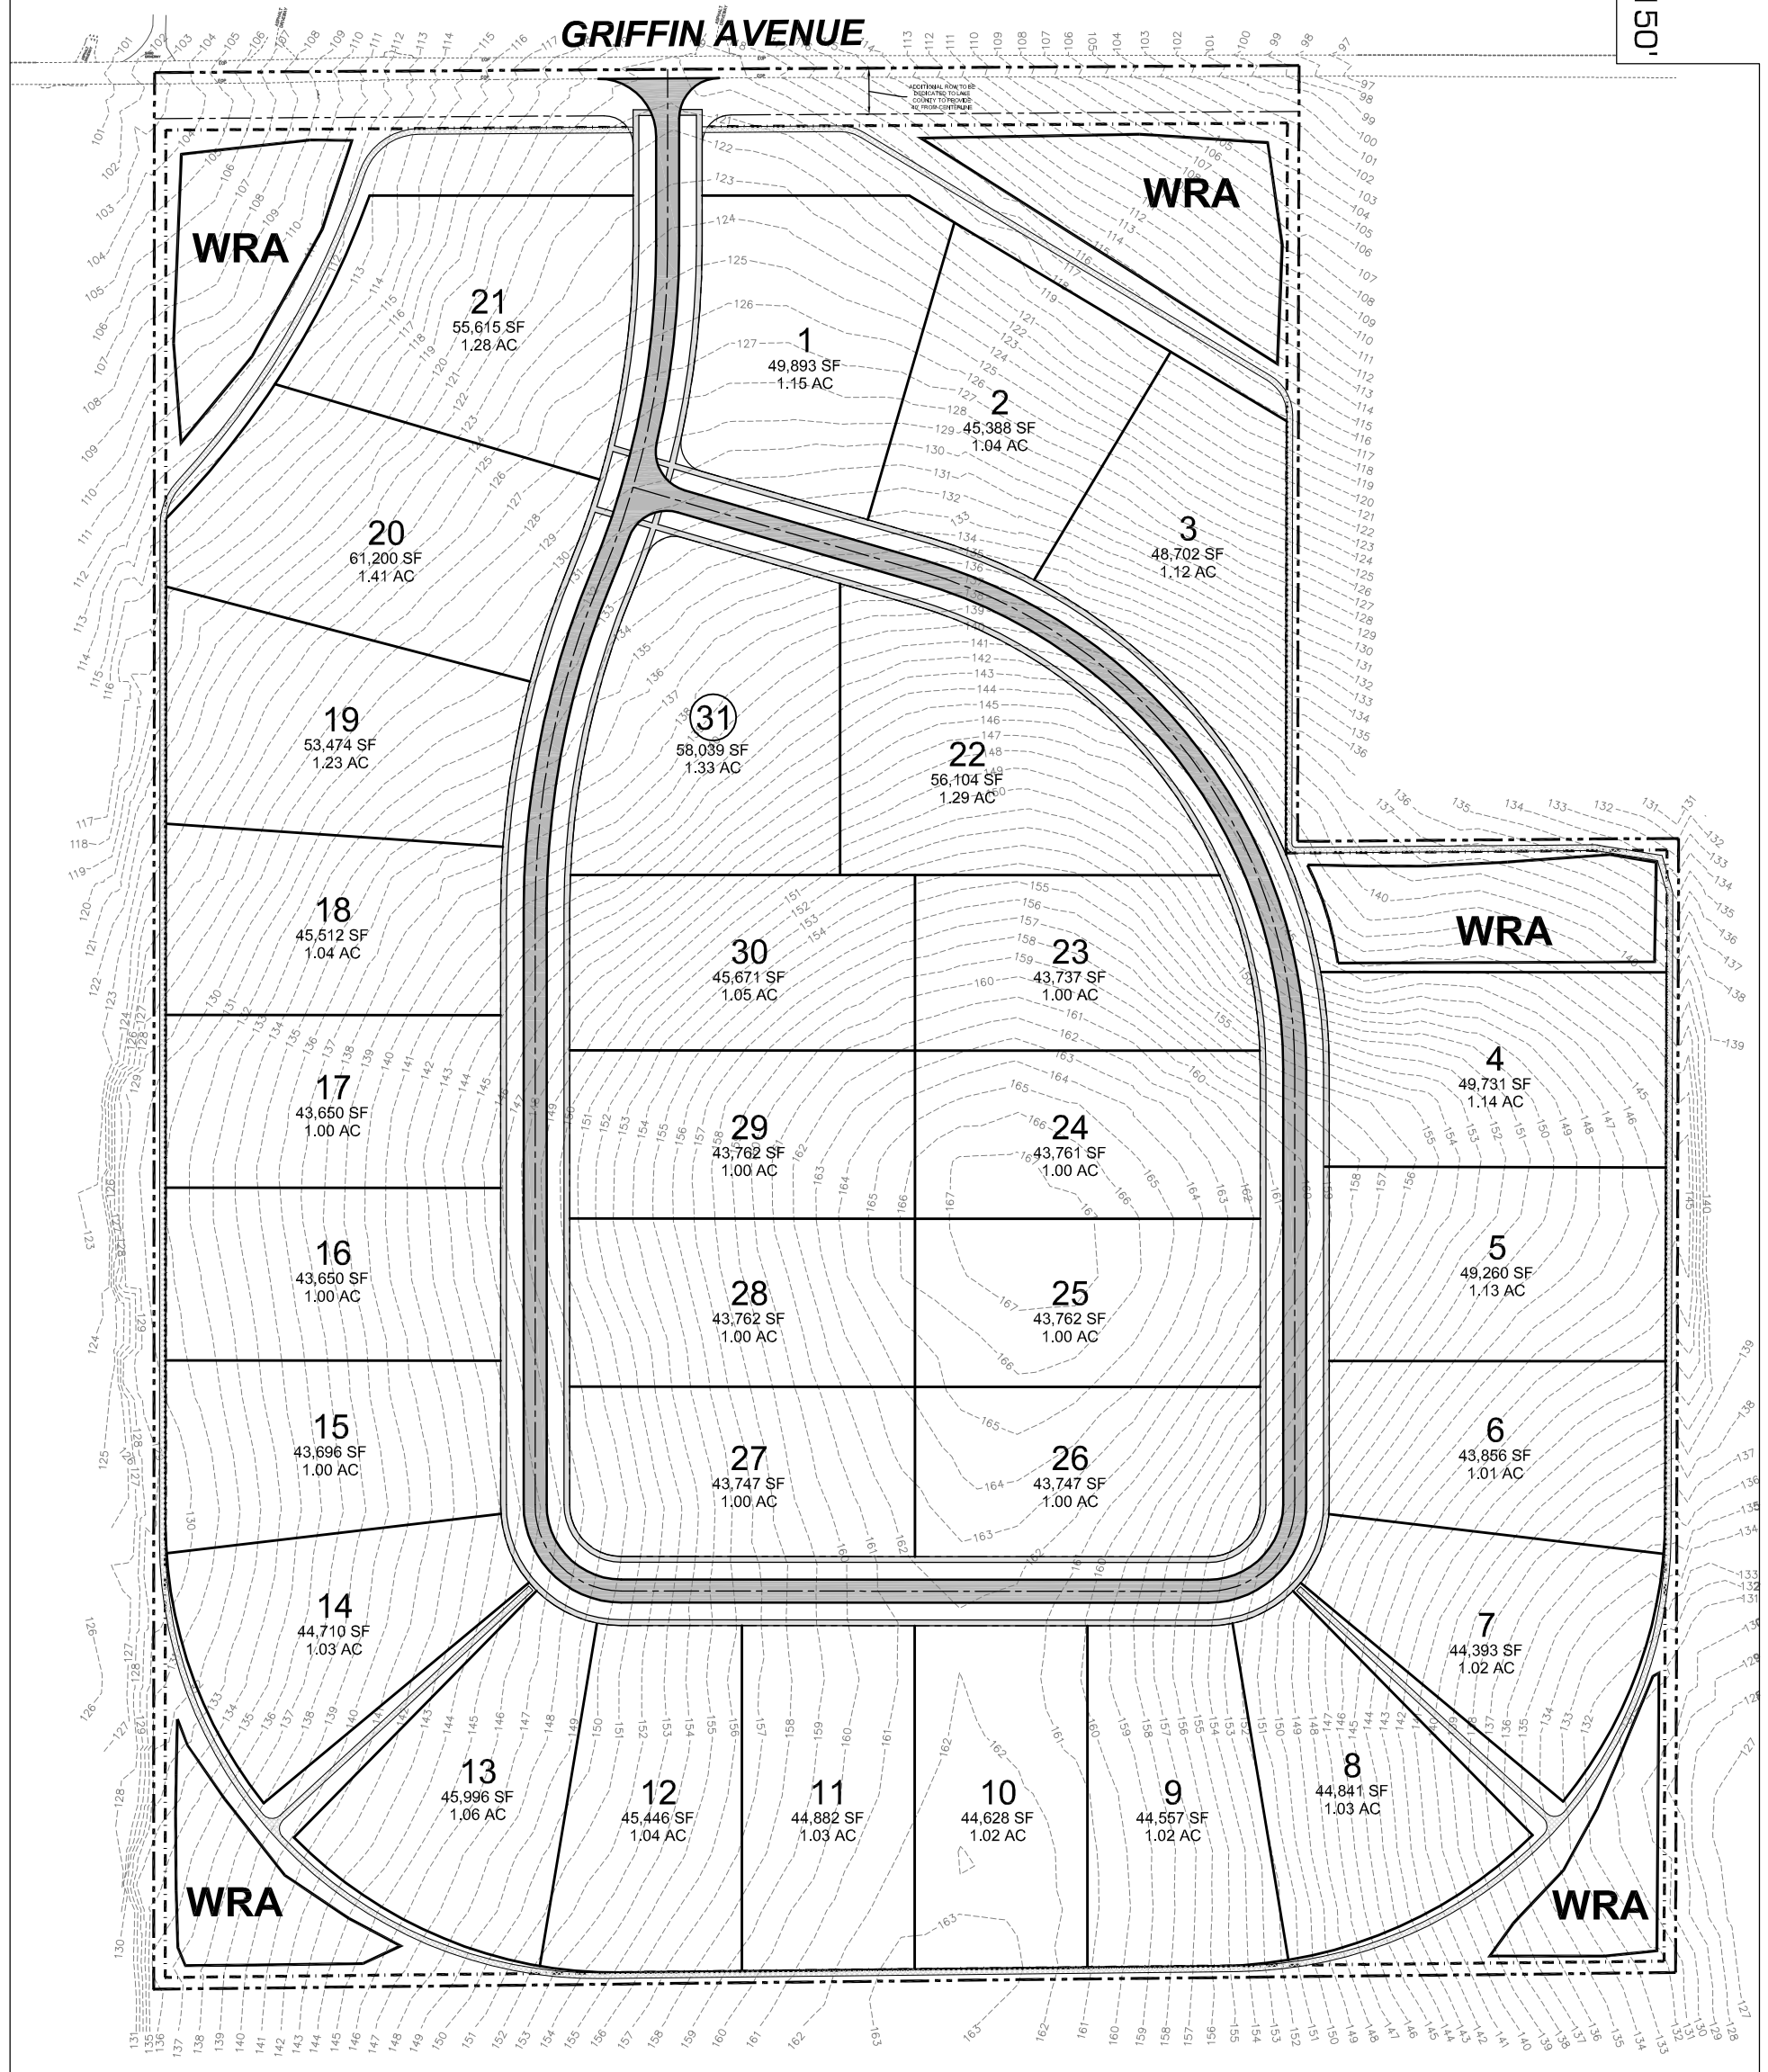

Rev #	Date	Drawn By
1	07-08-14	D.M.K.
Checked By	Project #	Scale
D.A.G.	10037.5	1" = 150'
Project #	10037SUB	
Date	07-08-14	

LOT LAYOUT & TOPO
1 ACRE LOTS

HILLTOP MANOR
SUBDIVISION

JENNINGS CONSTRUCTION
SERVICES CORPORATION
3930 RCA BOULEVARD, SUITE 3008
PALM BEACH GARDENS, FL 33410
PHONE (407) 282-7252
FAX (407) 282-5753

GRIFFEY ENGINEERING
406 N. CENTER STREET
EUSTIS, FLORIDA 32726
PHONE (352) 357-3528
FAX (352) 357-3219
FLORIDA CERT. OF AUTH # 8082

DONALD A. GRIFFEY
FLORIDA 036799