


x:\all-american_bldg\Roadway\PLANRD12.DGN

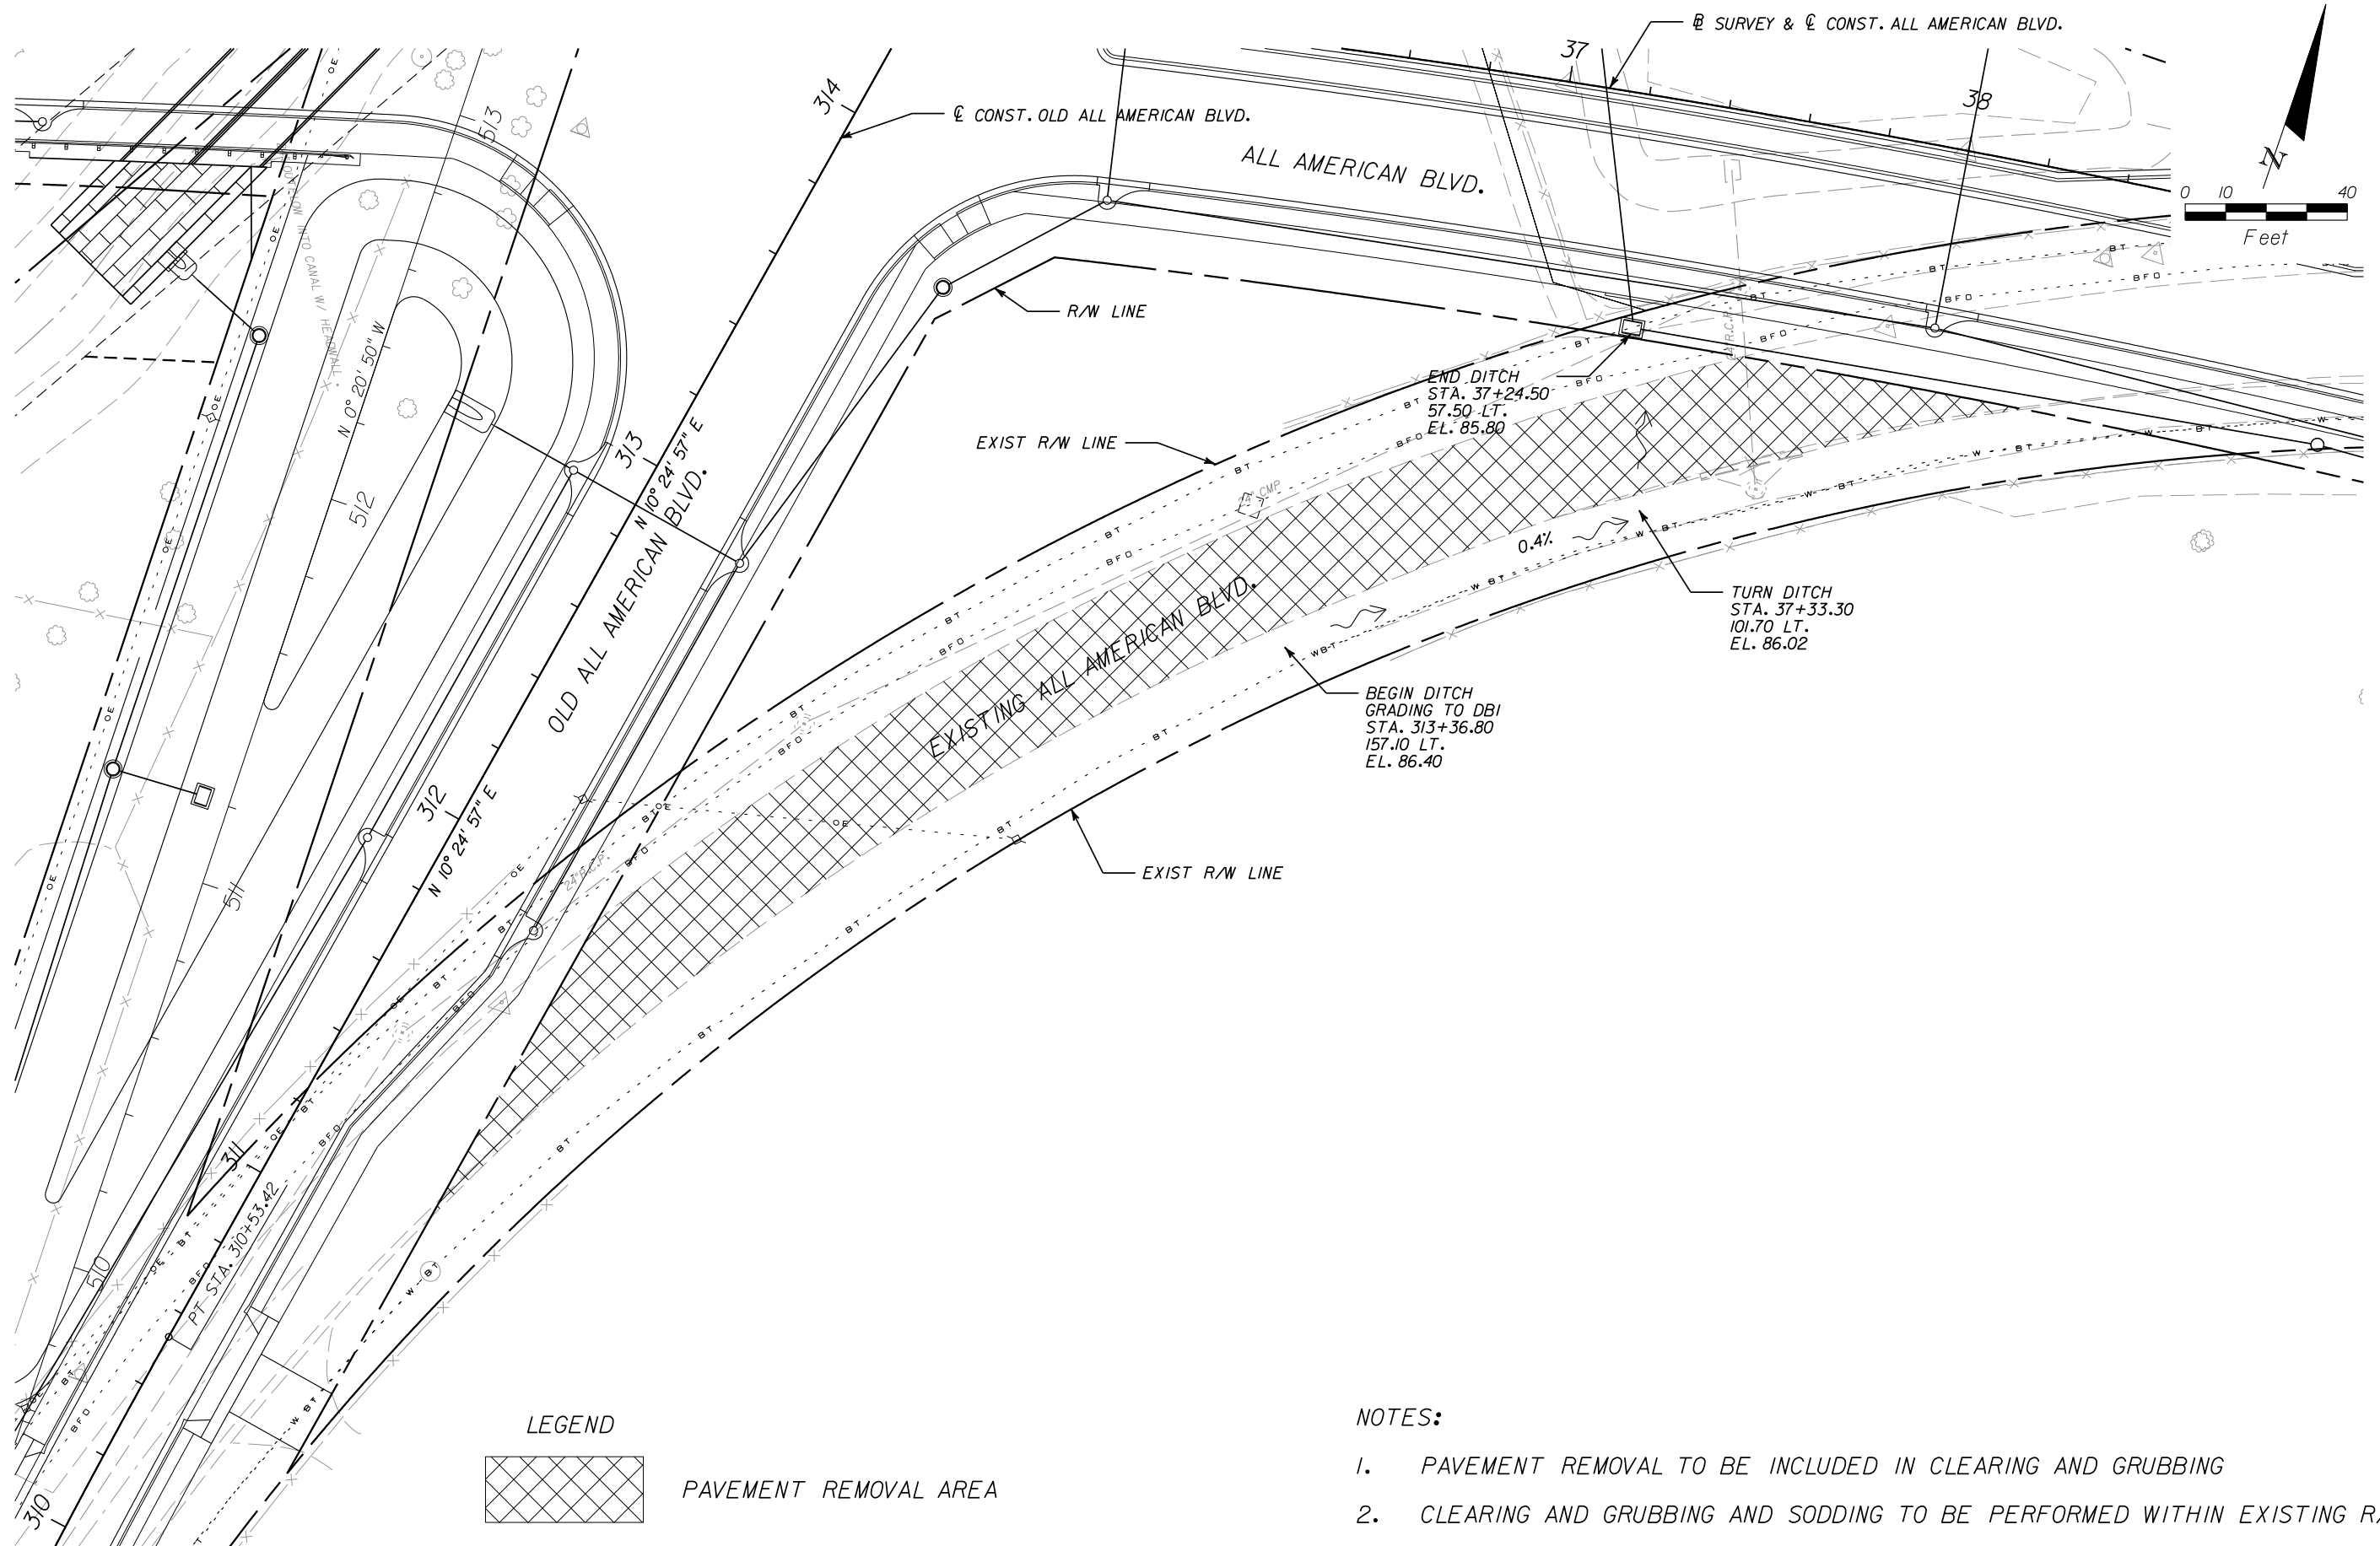

NOTES:

1. PAVEMENT REMOVAL TO BE INCLUDED IN CLEARING AND GRUBBING
2. CLEARING AND GRUBBING AND SODDING TO BE PERFORMED WITHIN EXISTING R/W

REVISIONS					
DATE	BY	DESCRIPTION	DATE	BY	DESCRIPTION

DESIGNED BY	CWE	DATE	11/10	DRAWN BY	CWE	DATE	11/10
CHECKED BY	BPR	DATE	11/10	CHECKED BY	BPR	DATE	11/10
SUPERVISED BY: CHAD A. LUEDTKE, P.E.							

ENGINEER OF RECORD: CHAD LUEDTKE, PE P.E. NO. 51422
 HDR Engineering, Inc.
 315 E. Robinson Street, Suite 400
 Orlando, FL 32801-1948
 (407) 420-4200
 www.hdrinc.com

ORANGE COUNTY, FLORIDA
ALL AMERICAN BOULEVARD
DEMOLITION PLAN