
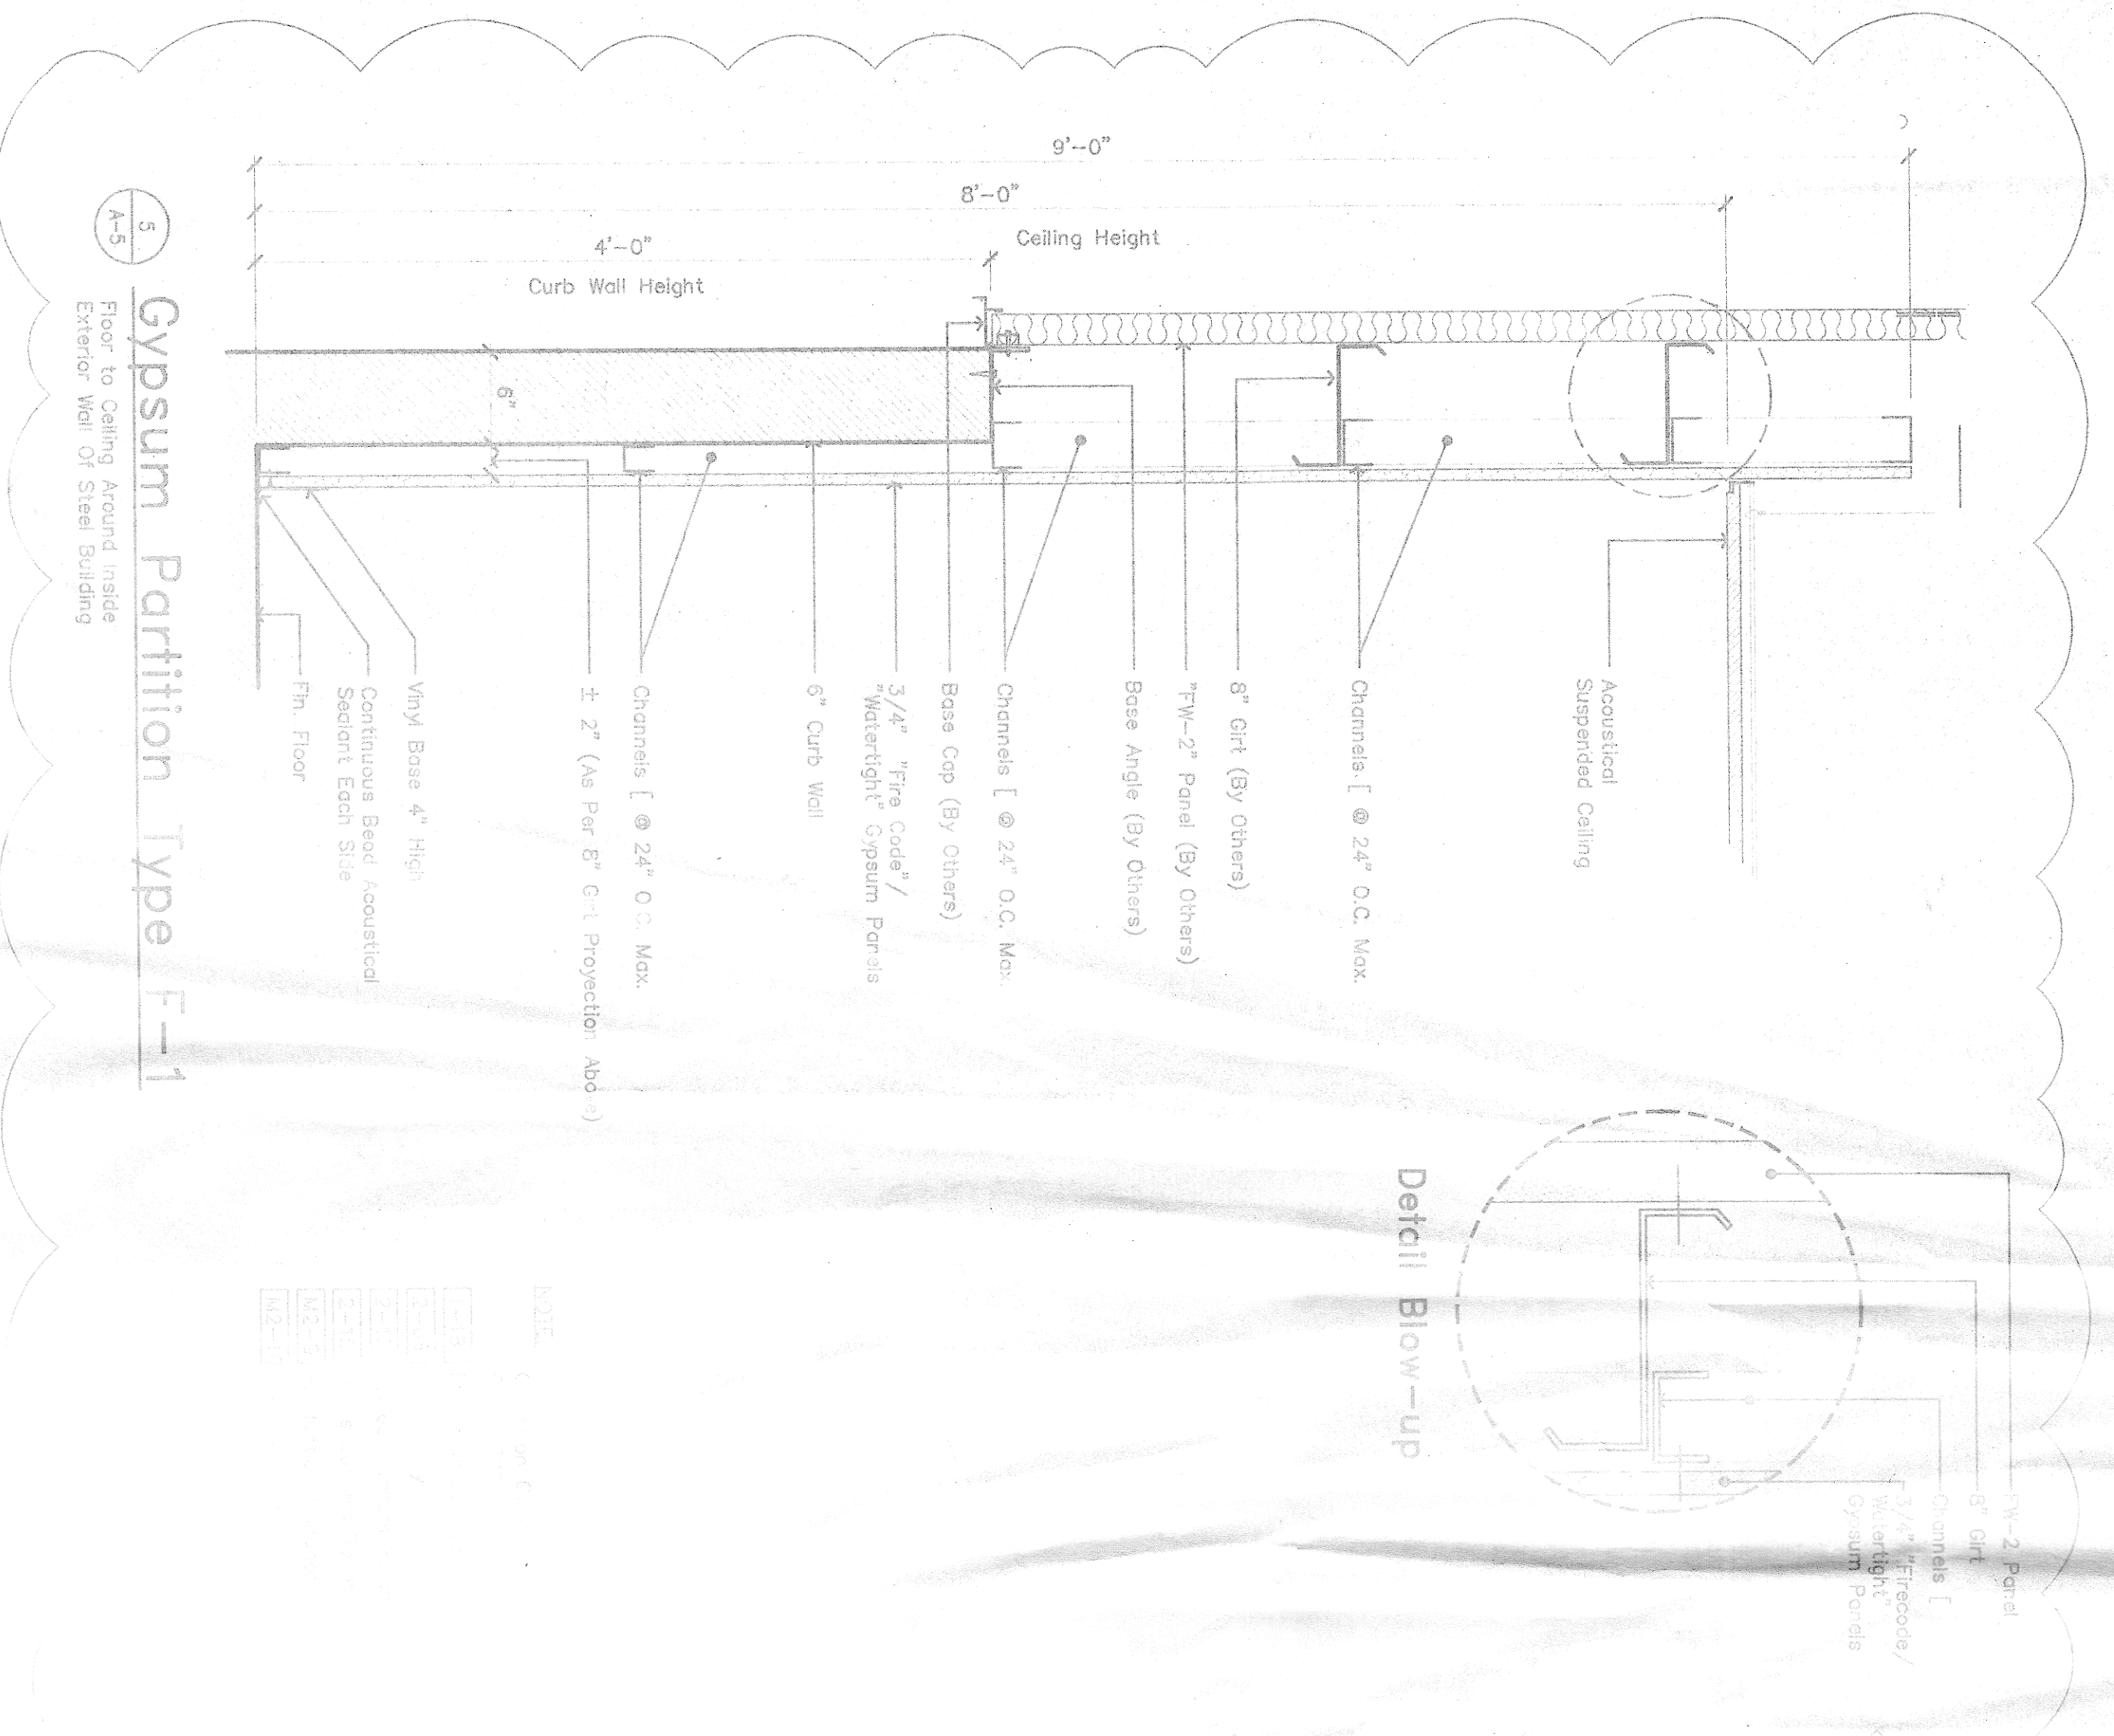


NOTE:
VERIFY ALL LOUVERS
LOCATION WITH AHU'S
INSTALLED POSITION

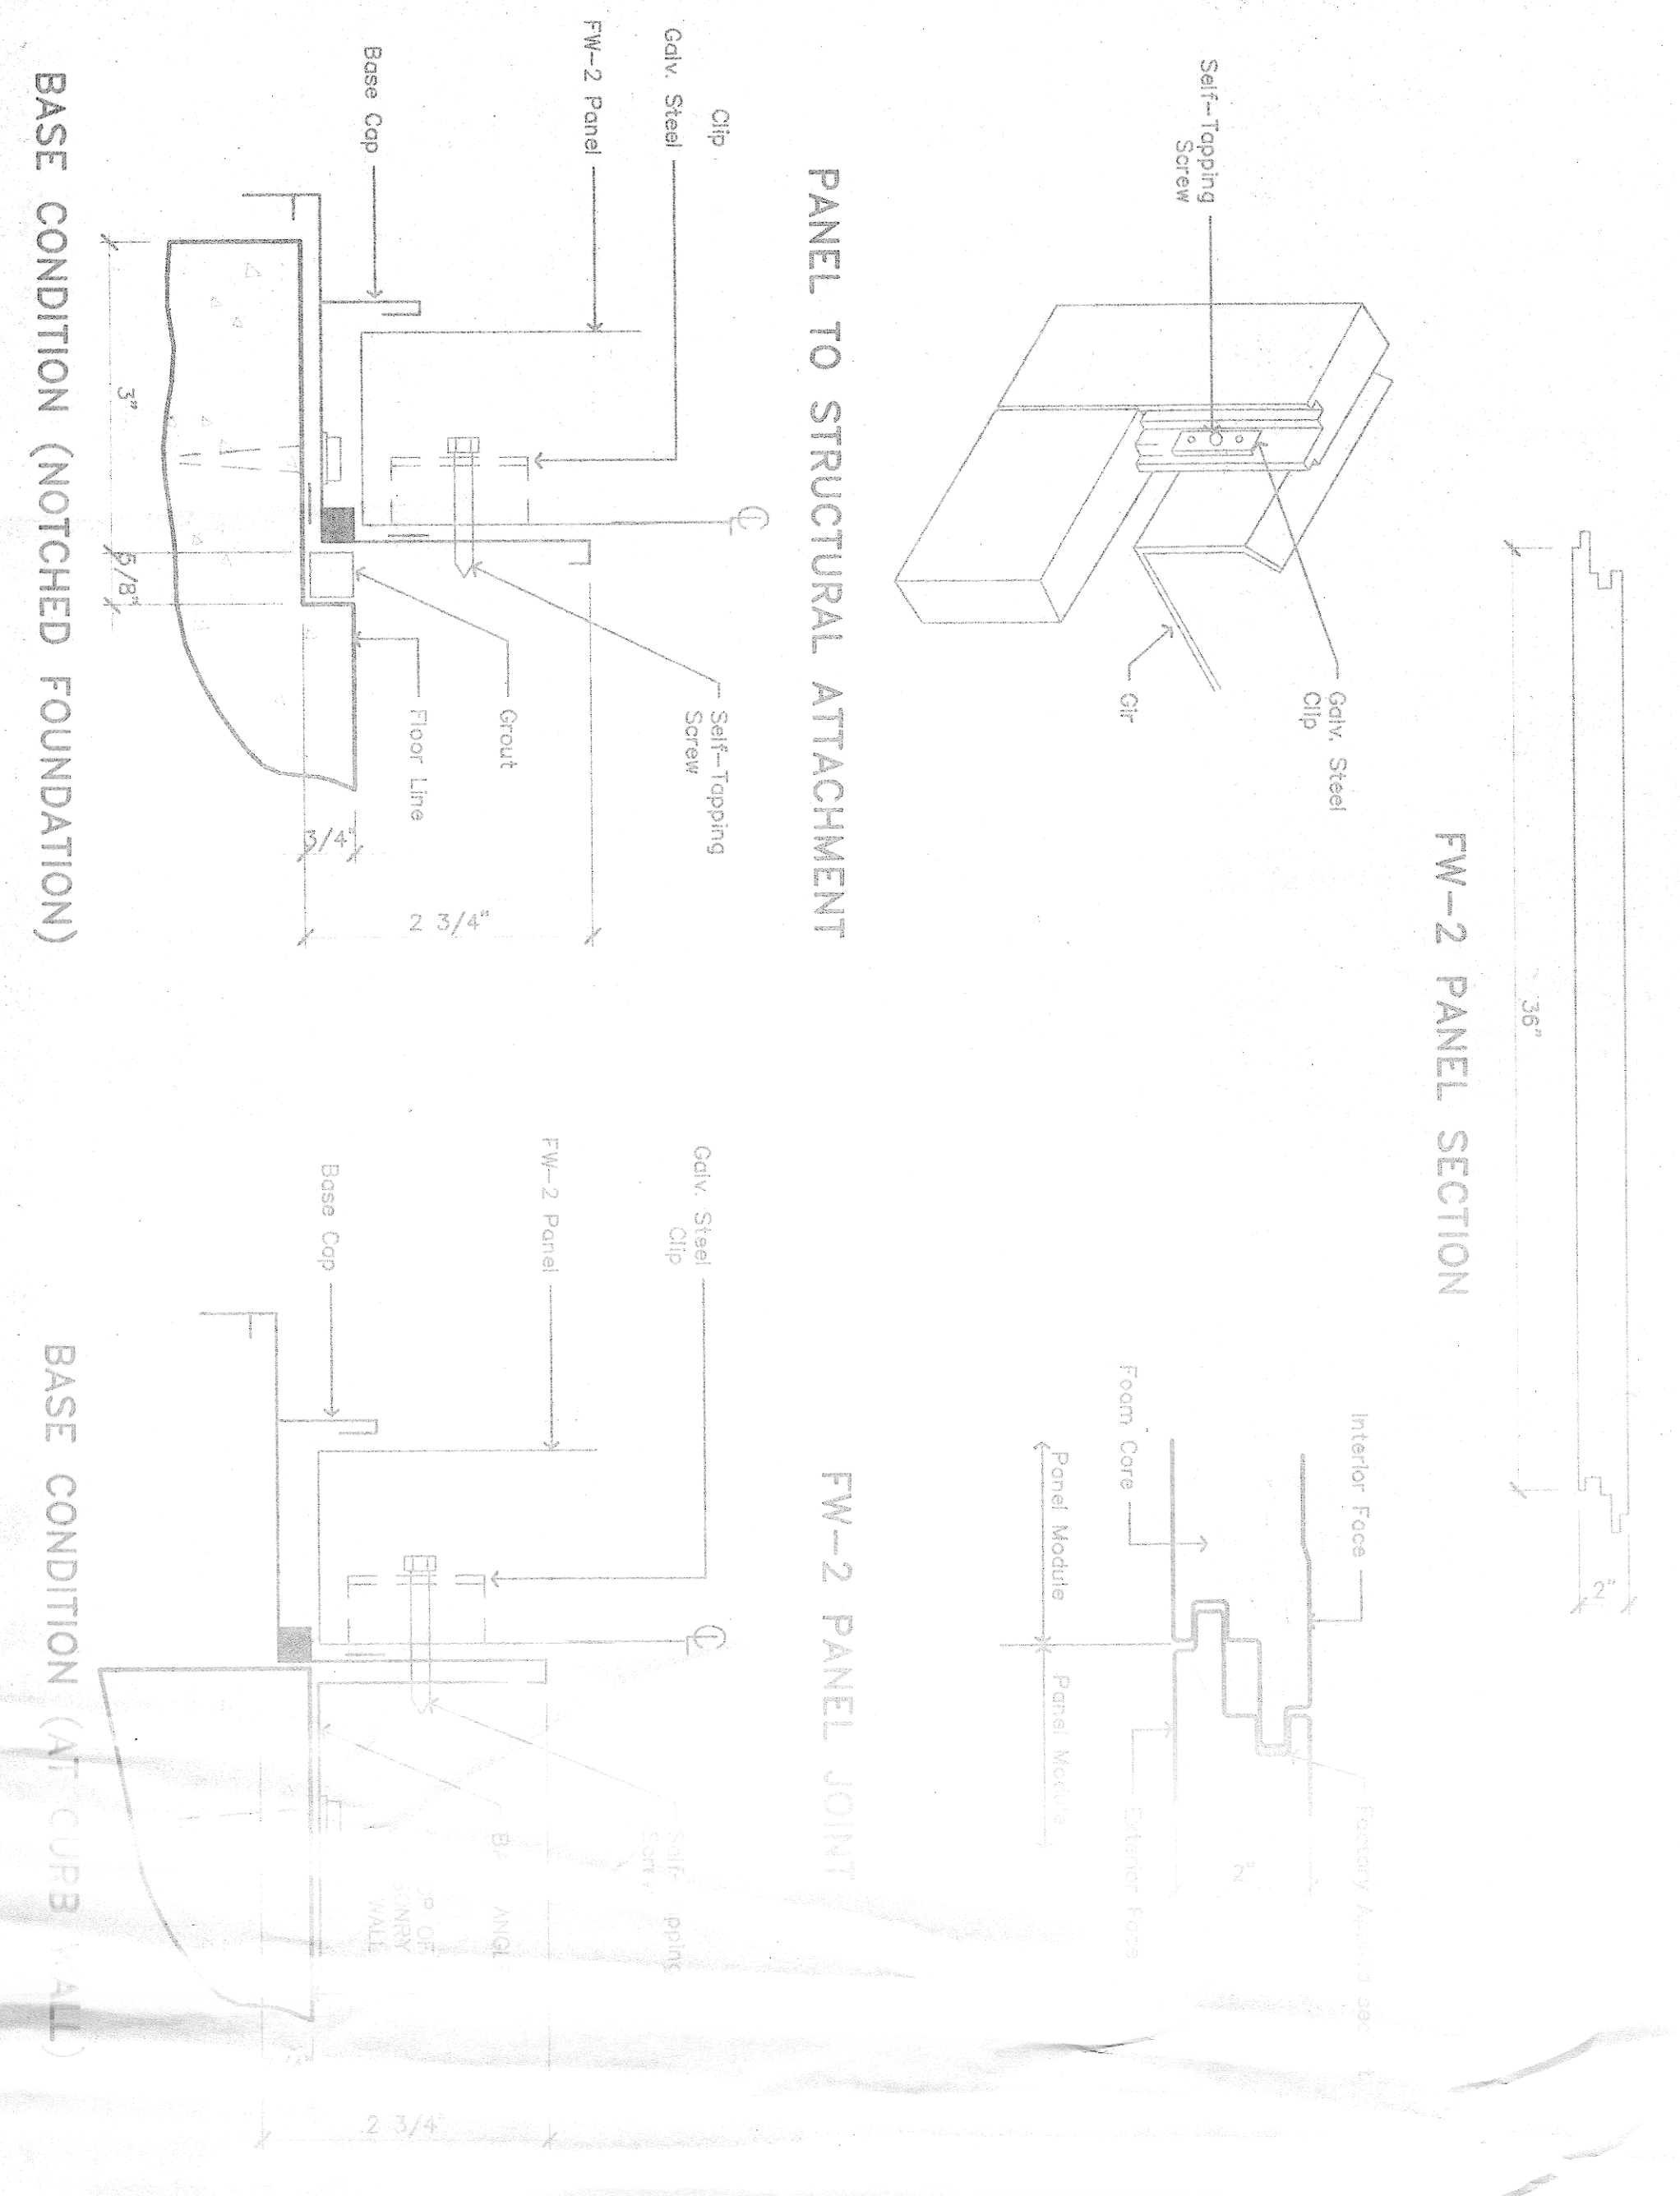

Elevations

Three & F

DATE	DESCRIPTION	BY	CHECKED
10/10/11	ISSUED FOR PERMITS	J. J. [Signature]	[Signature]
10/11/11	REVISED FOR CONSTRUCTION	J. J. [Signature]	[Signature]
10/12/11	REVISED FOR CONSTRUCTION	J. J. [Signature]	[Signature]
