




Mezzanine Level 4 - Lighting  
(Above Ground Floor)

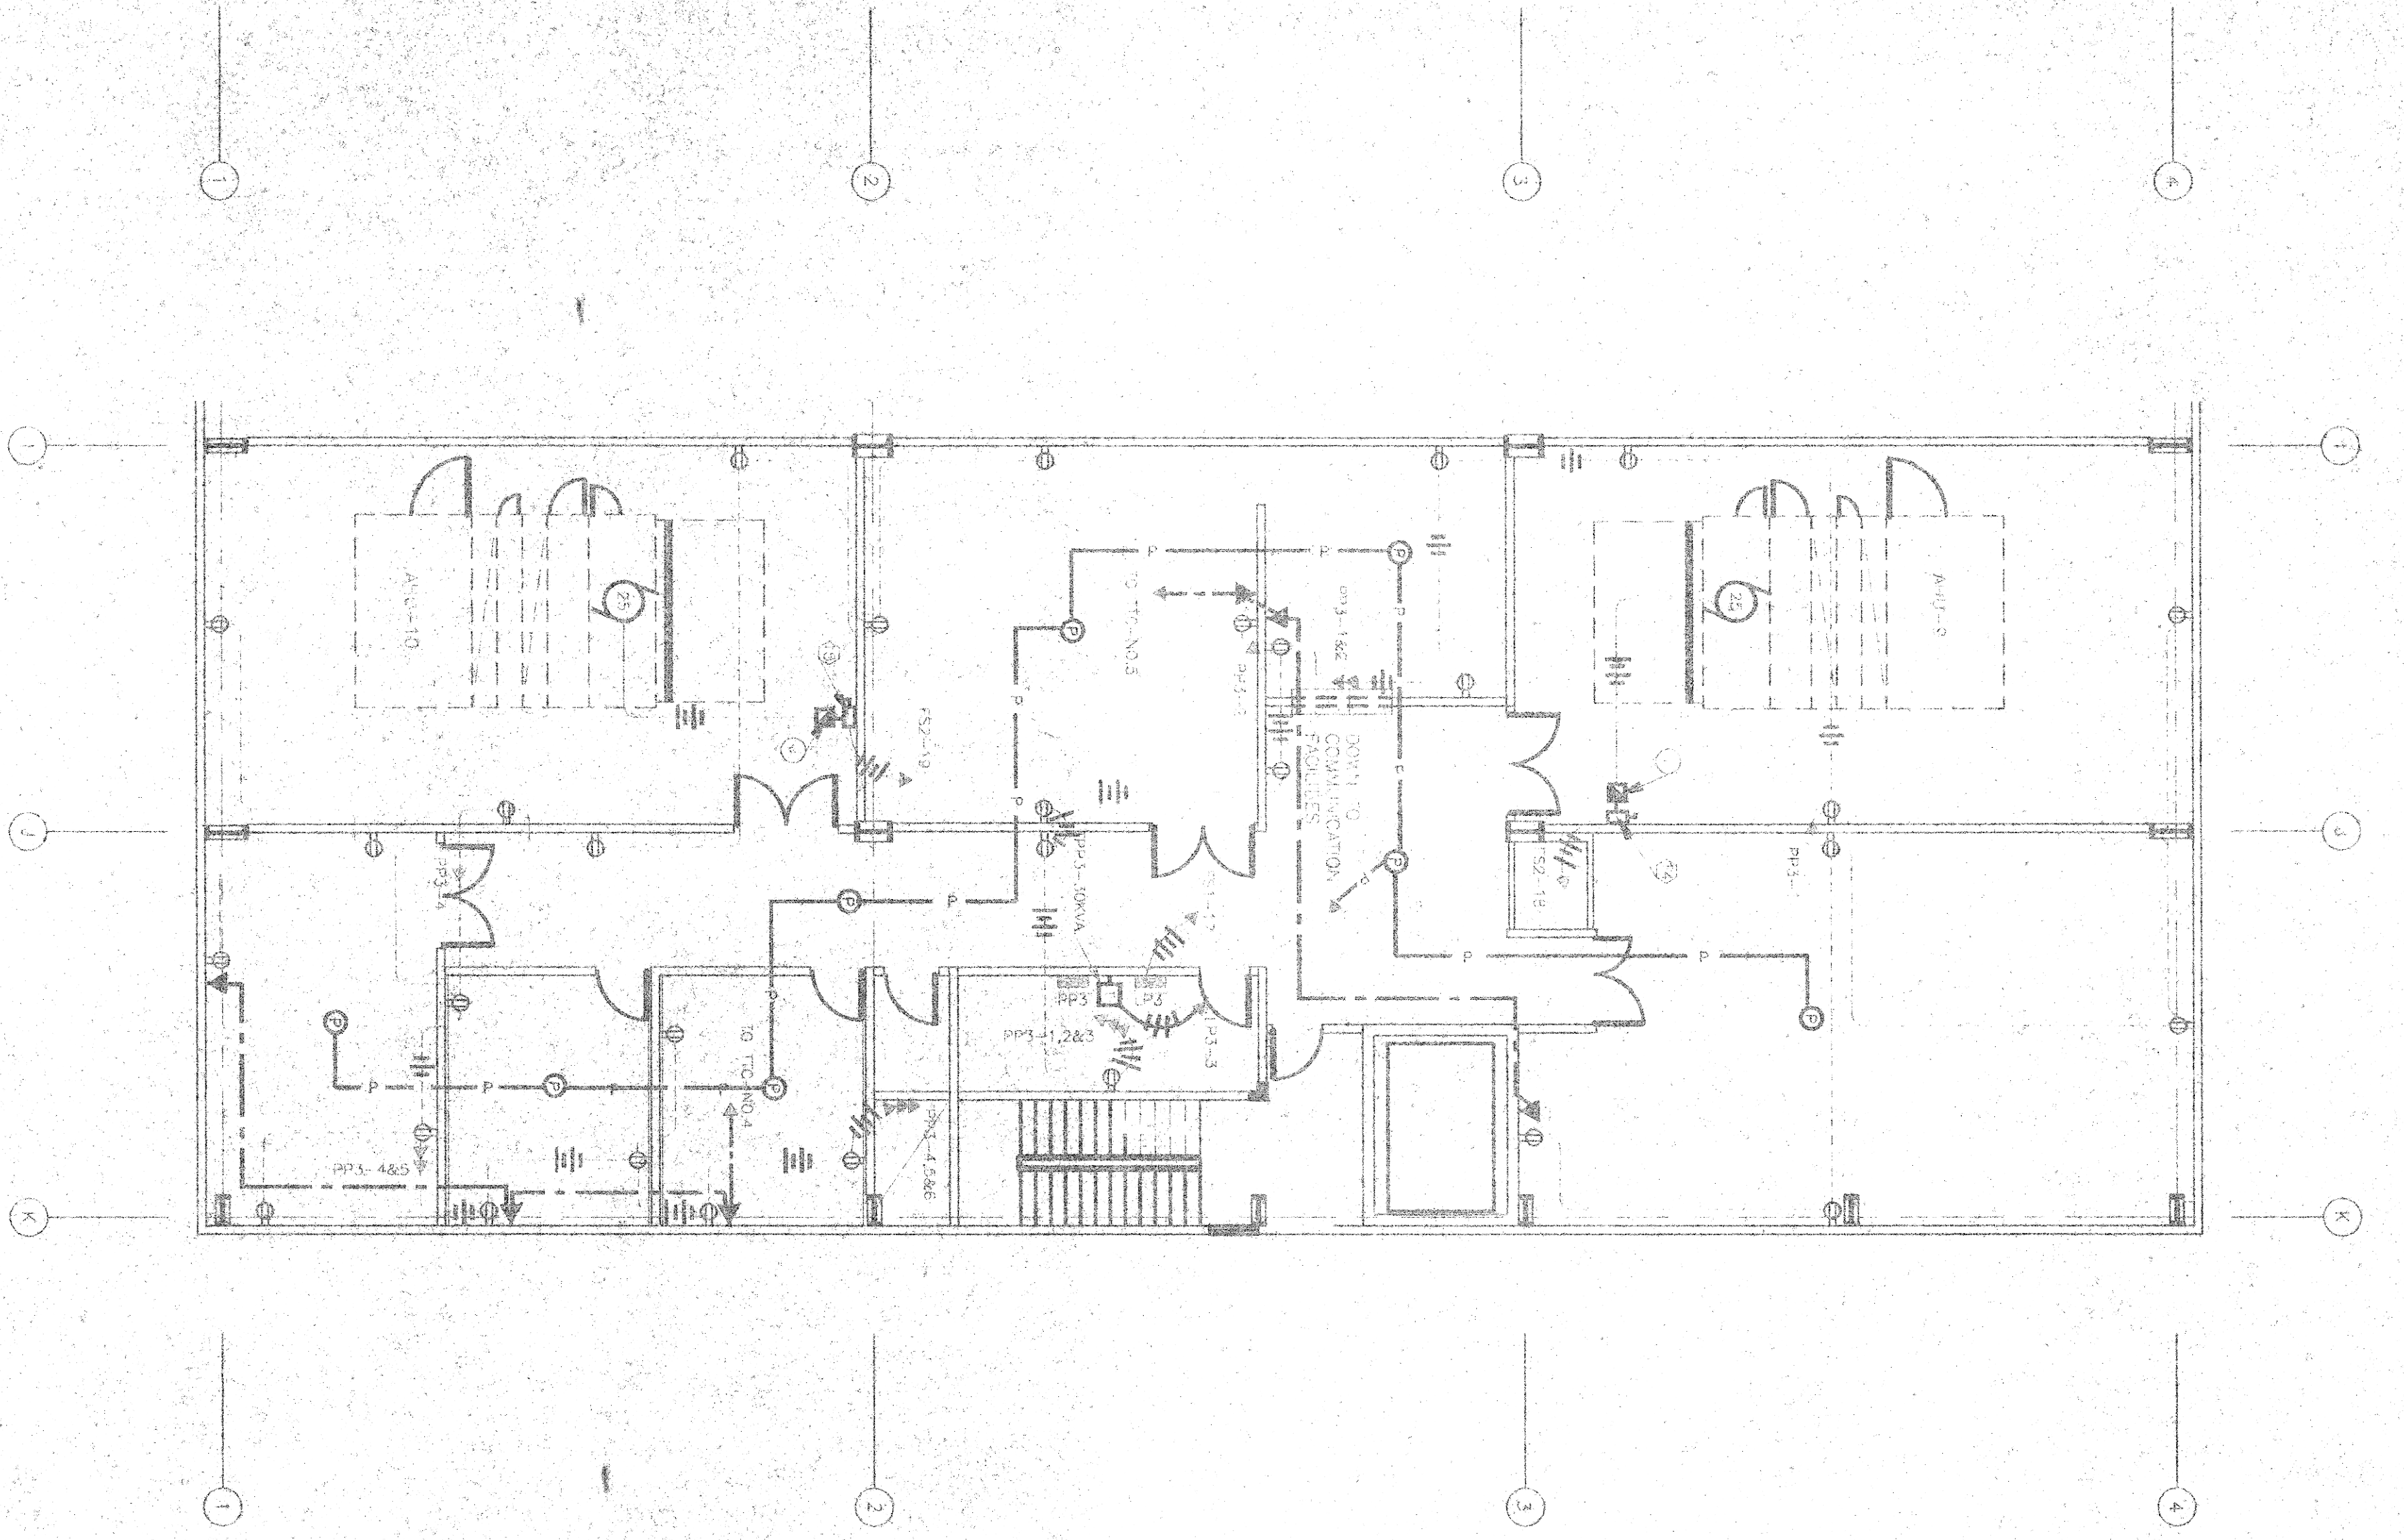

Mezzanine Level 4 - Power  
(Above Ground Level)

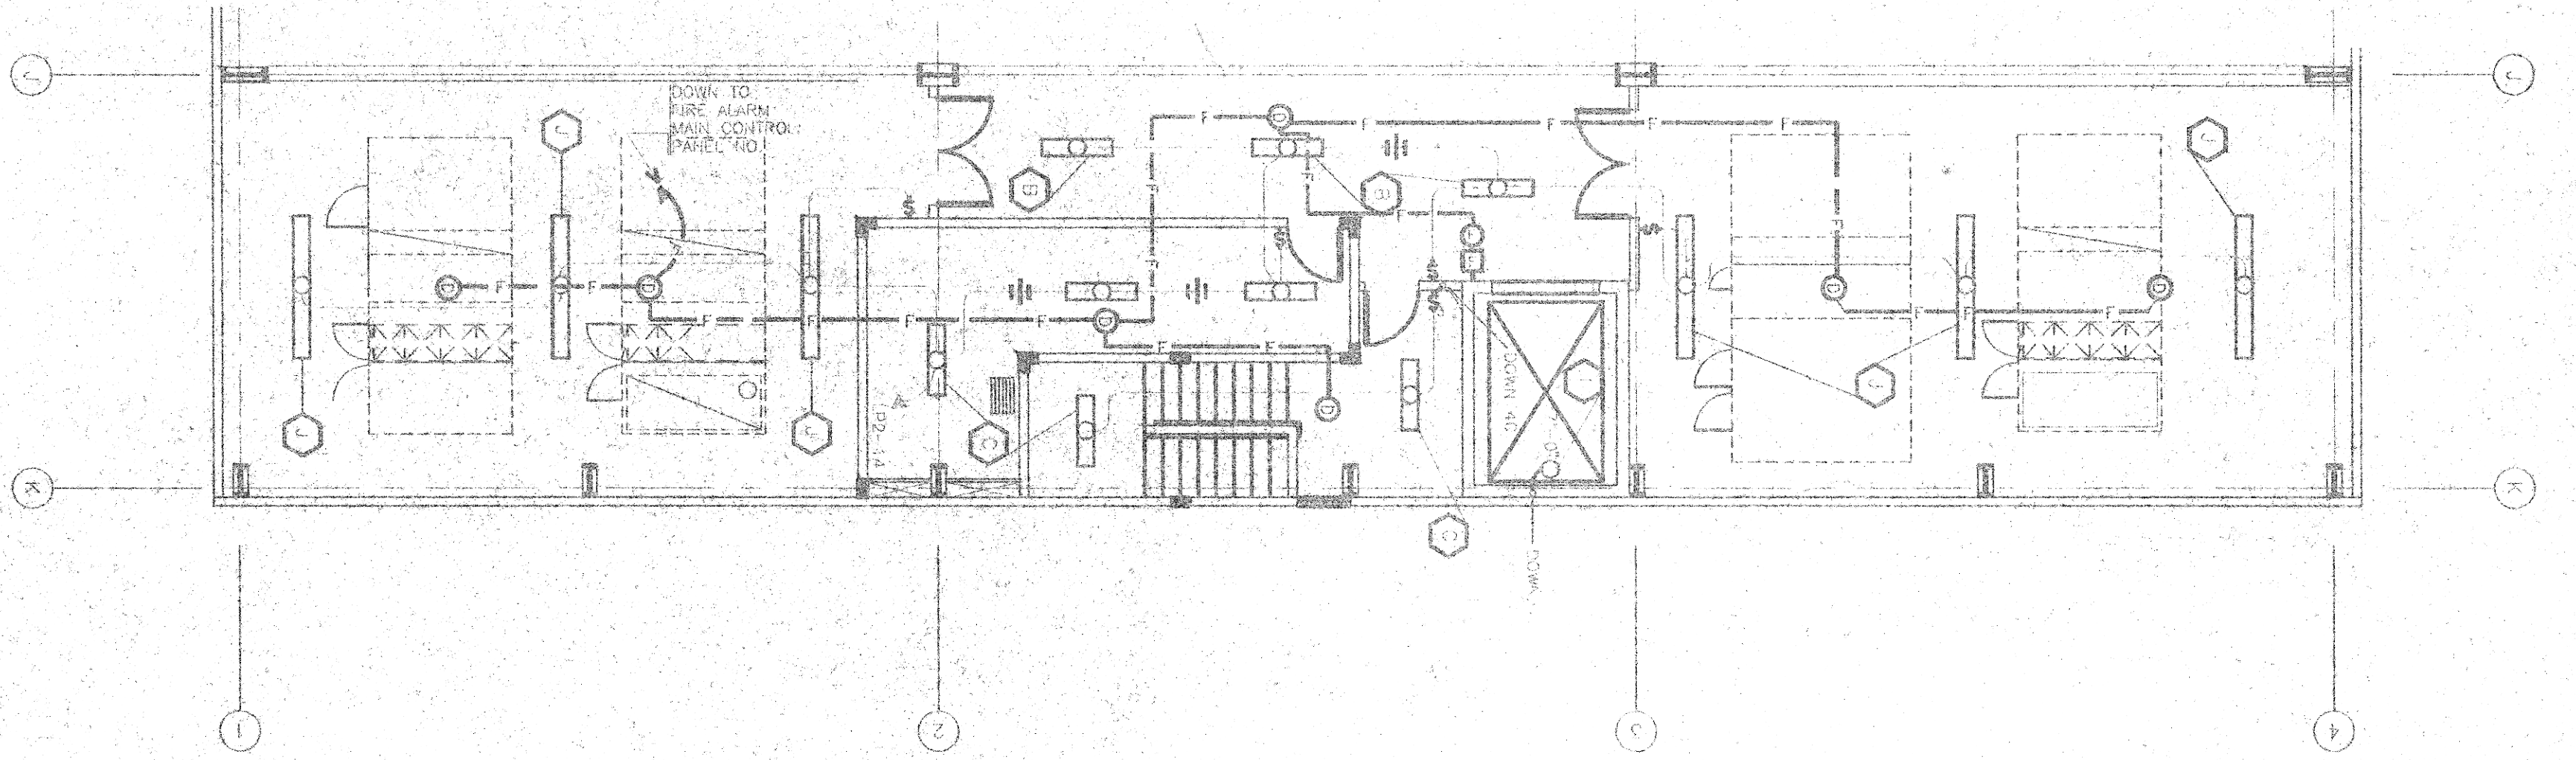

Mezzanine Level 2 - Lighting  
(Above 2nd. Floor)

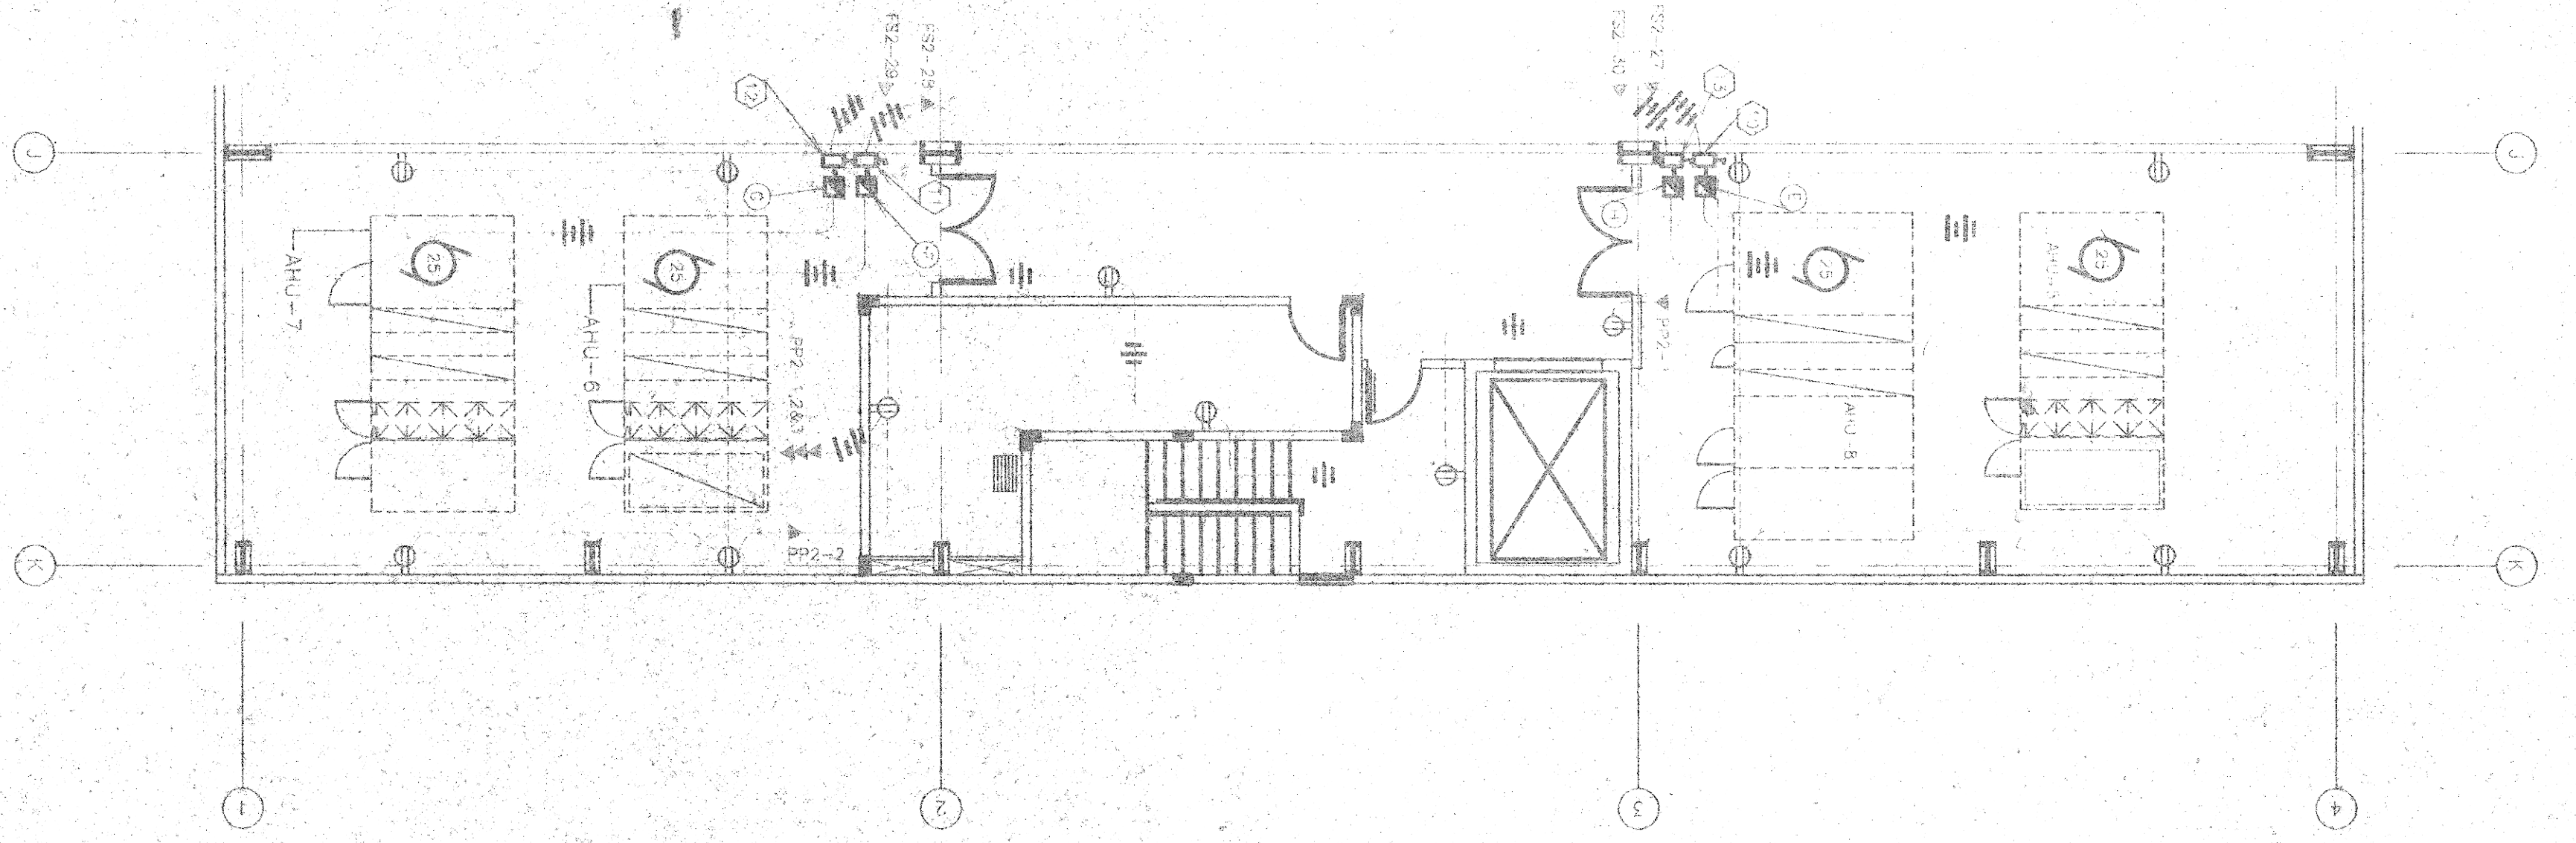

Mezzanine Level 2 - Power  
(Above 2nd. Floor)

# Mezzanines - Lighting + Power

BID SET  
DATE REVISED SEP 15, 1998

Project Number:  
52217ER  
Drawing Number:


Rev	Revisions	Date
1	Issued For Bids	09/17/98
2		
3		
4		
5		
6		

Change/New	Design	Scale
1		
2		
3		
4		

CAD Data  
DWG Name:  
DWG Date:  
PLOT Date:

Drawn by:  
Checked by:  
Start Date:  
Approved:

Working Drawings for the Expansion of  
**Plant for FERRERO, Inc.**  
Caguas Puerto Rico

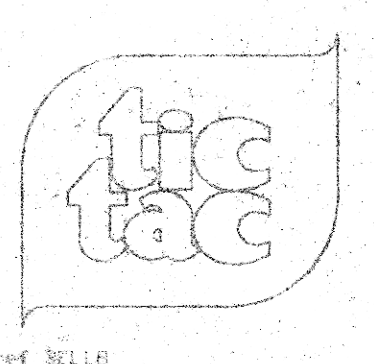

MILTON CASTRO P.E.  
ELECTRICAL CONSULTING ENGINEER  
P.E. LIC. NO. \_\_\_\_\_  
MEMBER: I.A.S.I.E. (I.A.S.I.E. MEMBER SINCE 1988)  
MEMBER: I.A.S.I.E. (I.A.S.I.E. MEMBER SINCE 1988)

Page: E-8  
of

