


OFFICE	VINYL	WOOD	PAINTED D.W.	ACOUSTIC TILE
DISPLAY	CARPET	WOOD	PAINTED D.W.	ACOUSTIC TILE
TOILET	VINYL	VINYL	ENAMEL D.W.	ENAMEL D.W.
A/C	VINYL	WOOD	PAINTED D.W.	PAINTED D.W.

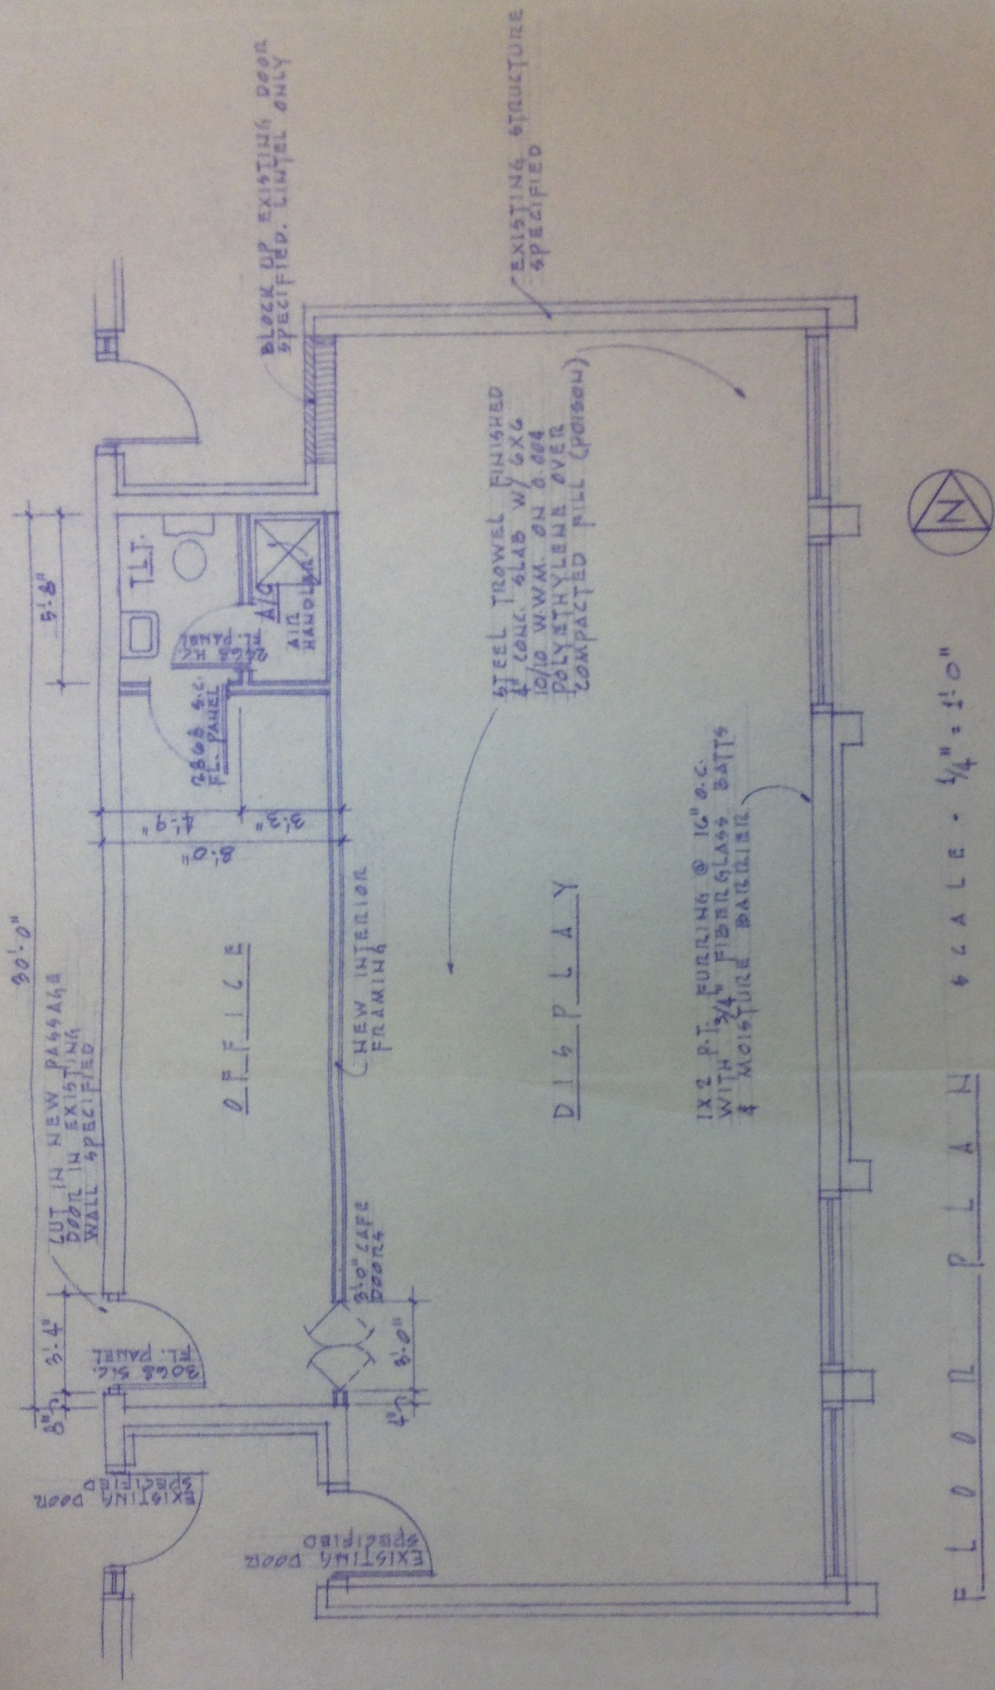

F L O O R P L A N
 SCALE - 1/4" = 1'-0"

DISCONNECT AT
 A/C COMPRESSOR

150 AMP SERVICE
 TO METER CENTER

