



# MAP OF SURVEY

SHEET 2 OF 2  
NOT VALID WITHOUT SHEET 2 OF 2

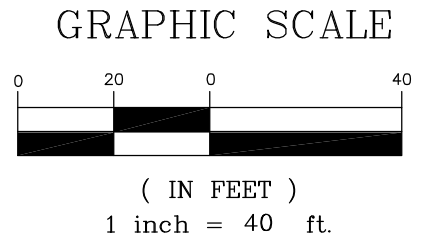

- LEGEND:**
- Set 5/8" Iron Rod & Cap LB 8507
  - Found 5/8" Iron Rod & Cap NO ID. (Unless otherwise shown)
  - Power Pole
  - Well
  - Denotes Concrete
  - Fenceline

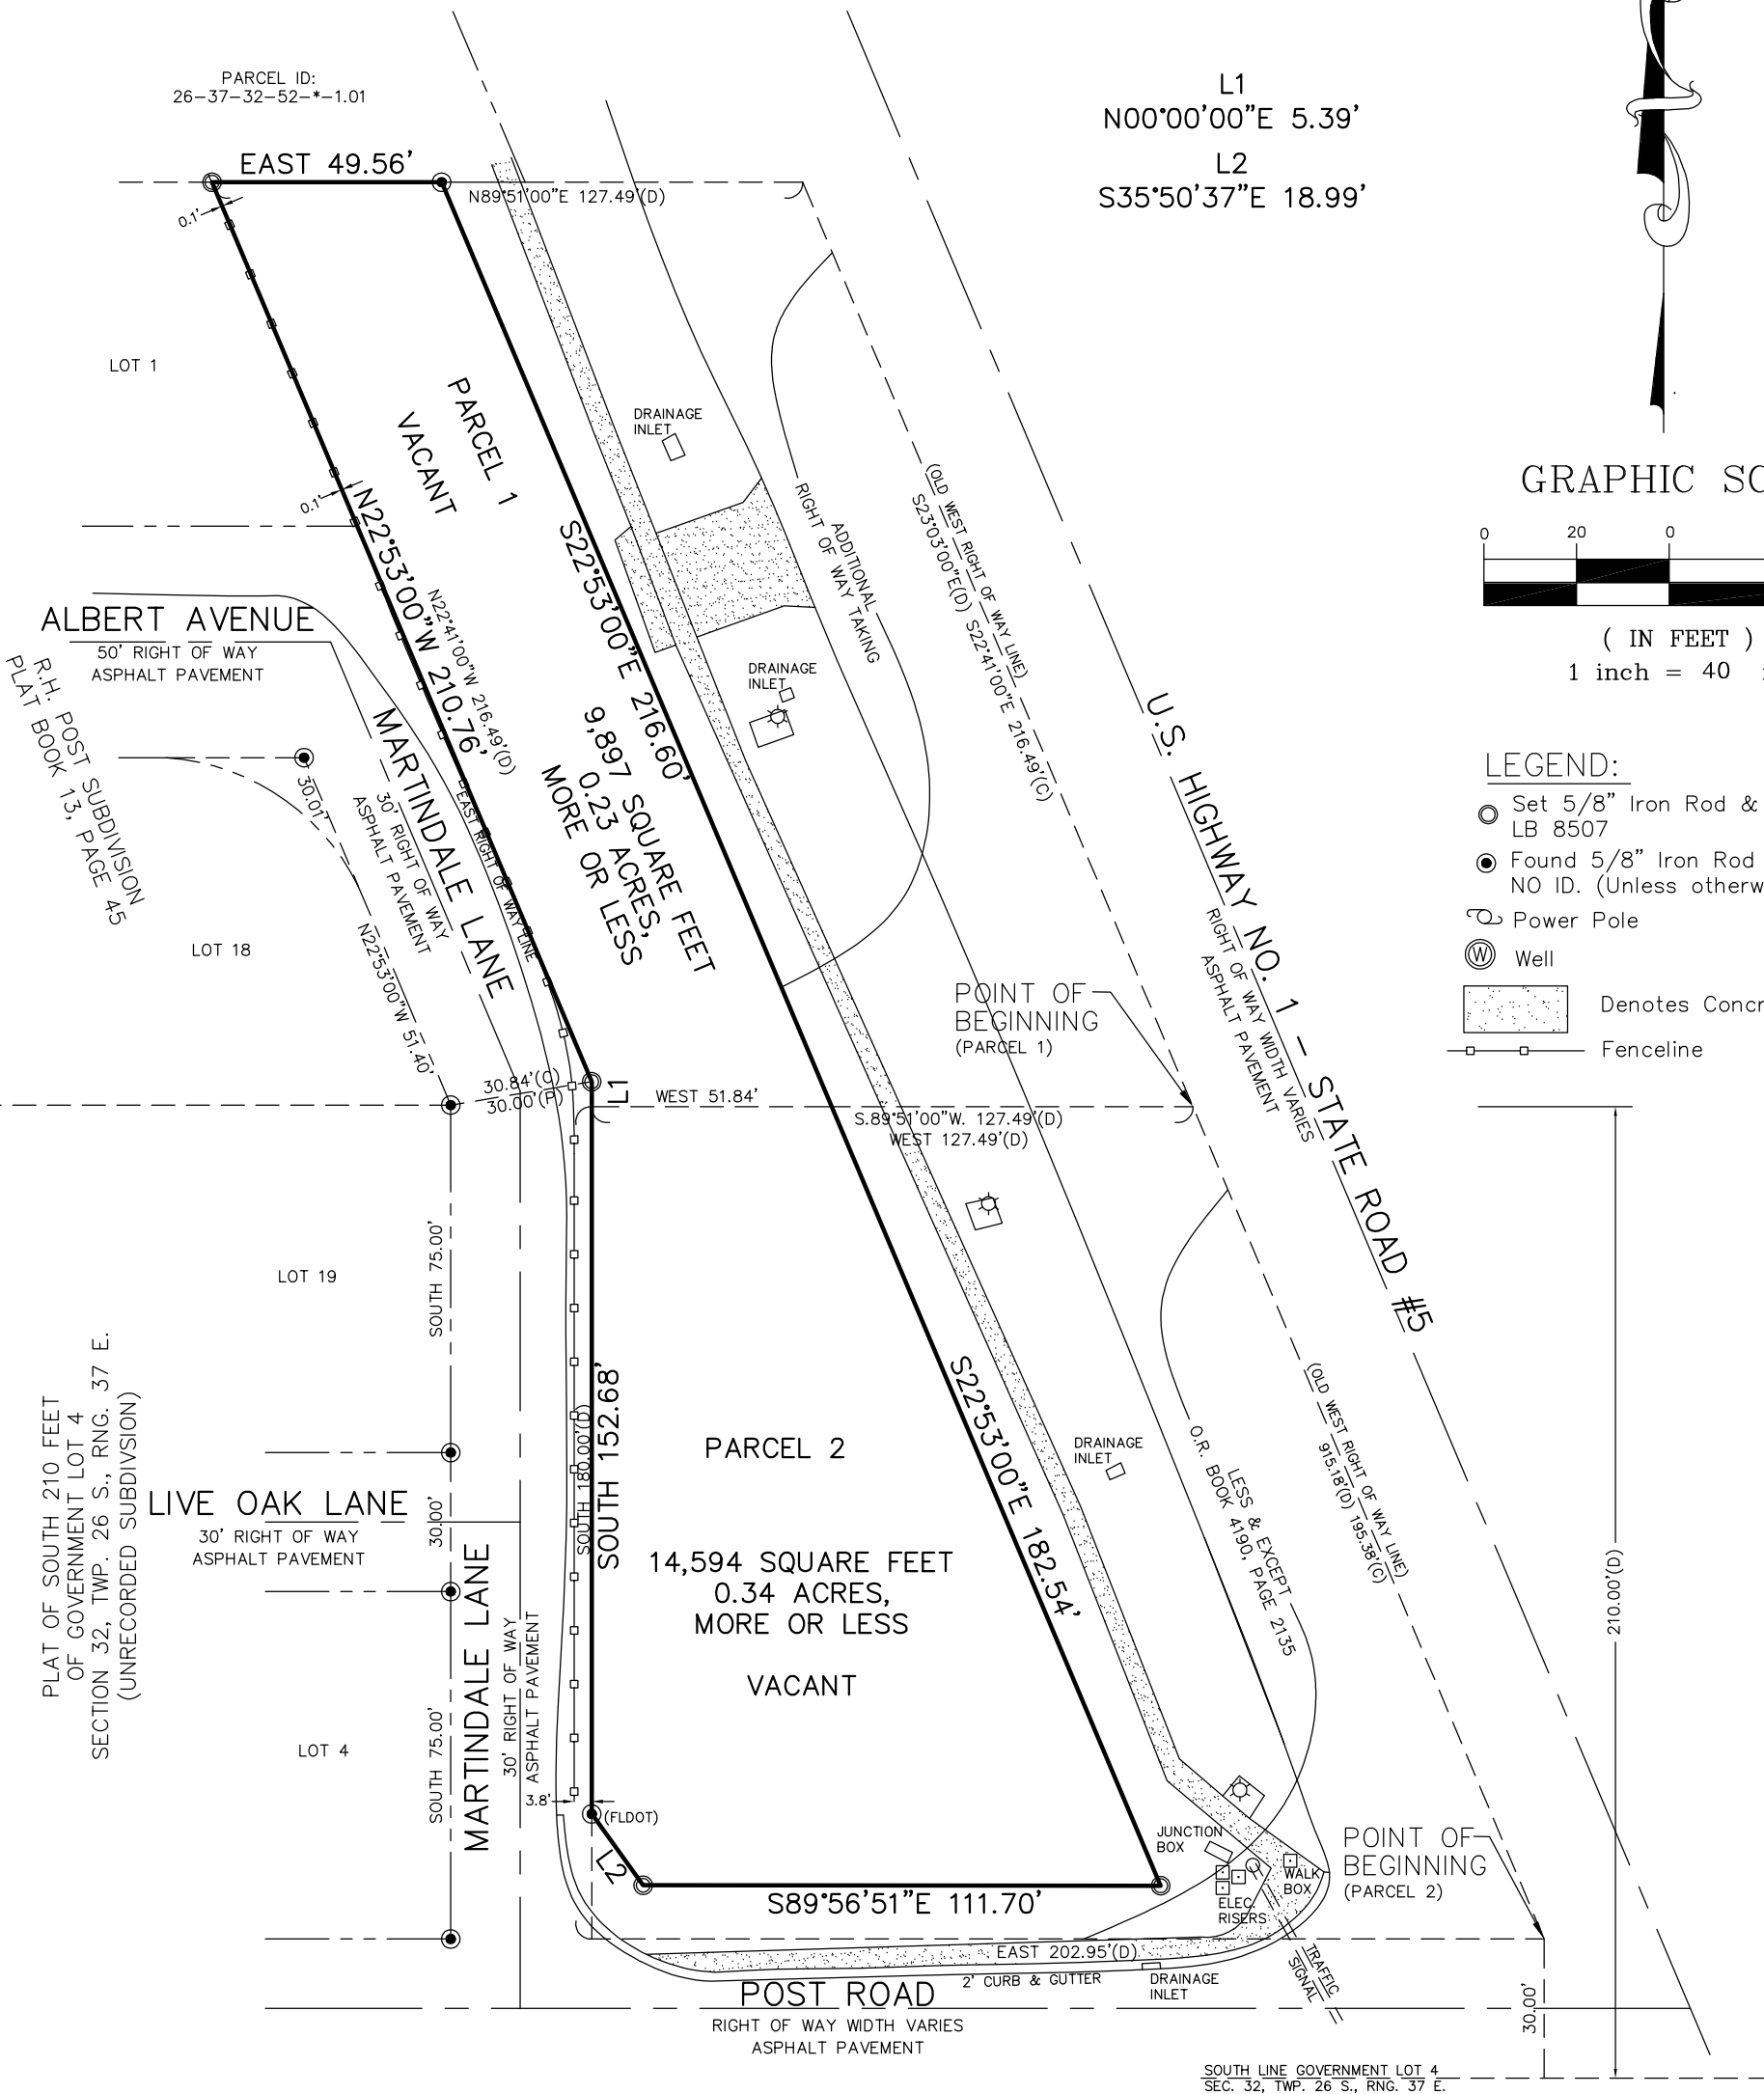

Drawn by:	SEC
Scale:	1" = 40'
Date:	7/28/2022
FB/PG	SEE FILE
Project #	22-275
DATE	REVISIONS

**ADAMS, KISER & COULTS, LLC**  
**PROFESSIONAL LAND SURVEYING**

1996 Robi Circle  
 Titusville, FL 32796  
[WWW.LANDSURVEYBREVARD.COM](http://WWW.LANDSURVEYBREVARD.COM)  
 (321)684-0073    gisurveying@gmail.com

## BOUNDARY SURVEY

Certified to:

---

# SHEET 2 OF 2

# NOT VALID WITHOUT

# SHEET 2 OF 2