


BOOK 370 PAGE 325

EAST MAIN STREET

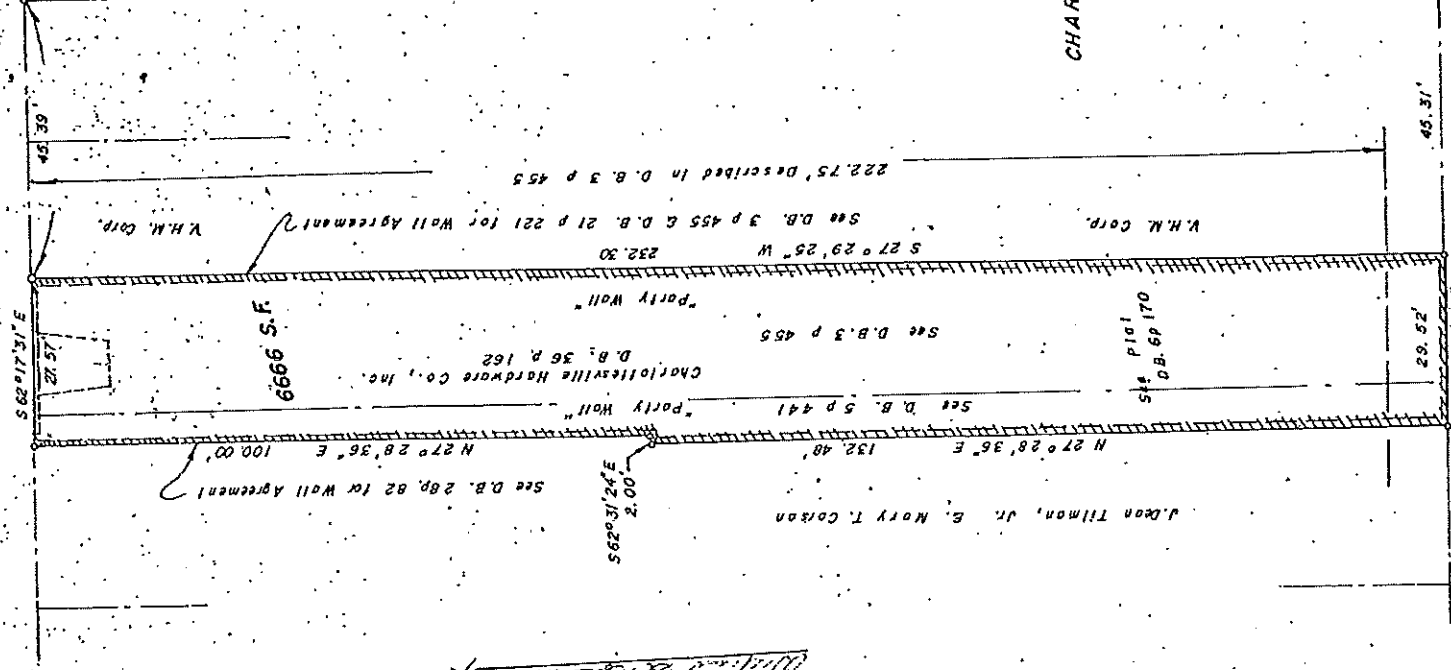

FOURTH STREET (4TH ST.) S.E.

PHYSICAL SURVEY OF
 CHARLOTTEVILLE HARDWARE CO., INC.
 PROPERTY.
 EAST MAIN STREET
 CHARLOTTEVILLE, VA
 PREPARED FOR
 ROCKFORD CORPORATION



WILLIAM S. ROUDABUSH, INC.
 A Professional Corporation
 CERTIFIED LAND SURVEYORS
 Charlottesville Virginia

FILE NO. 4629

SCALE: 1" = 20' DATE: DEC. 18, 1975

THIS IS TO CERTIFY THAT ON Dec 18 1975, I SURVEYED THE PROPERTY SHOWN ON THIS PLAT AND THE TITLE LINES AND WALLS OF THE BUILDING ARE SHOWN HEREON.

William S. Roudabush, Jr.

VIRGINIA:-
 In the Clerk's Office of the Circuit Court of the City of Charlottesville.
 The foregoing instrument of writing, together with certificate of acknowledgment thereto annexed, was presented and admitted to record on the 26th day of November, 1975 at 10:15 o'clock A.M. The taxes imposed by 68-54.1 in the amount of \$ 135.00 have been paid.

Teste: Carl S. Dennis Clerk