
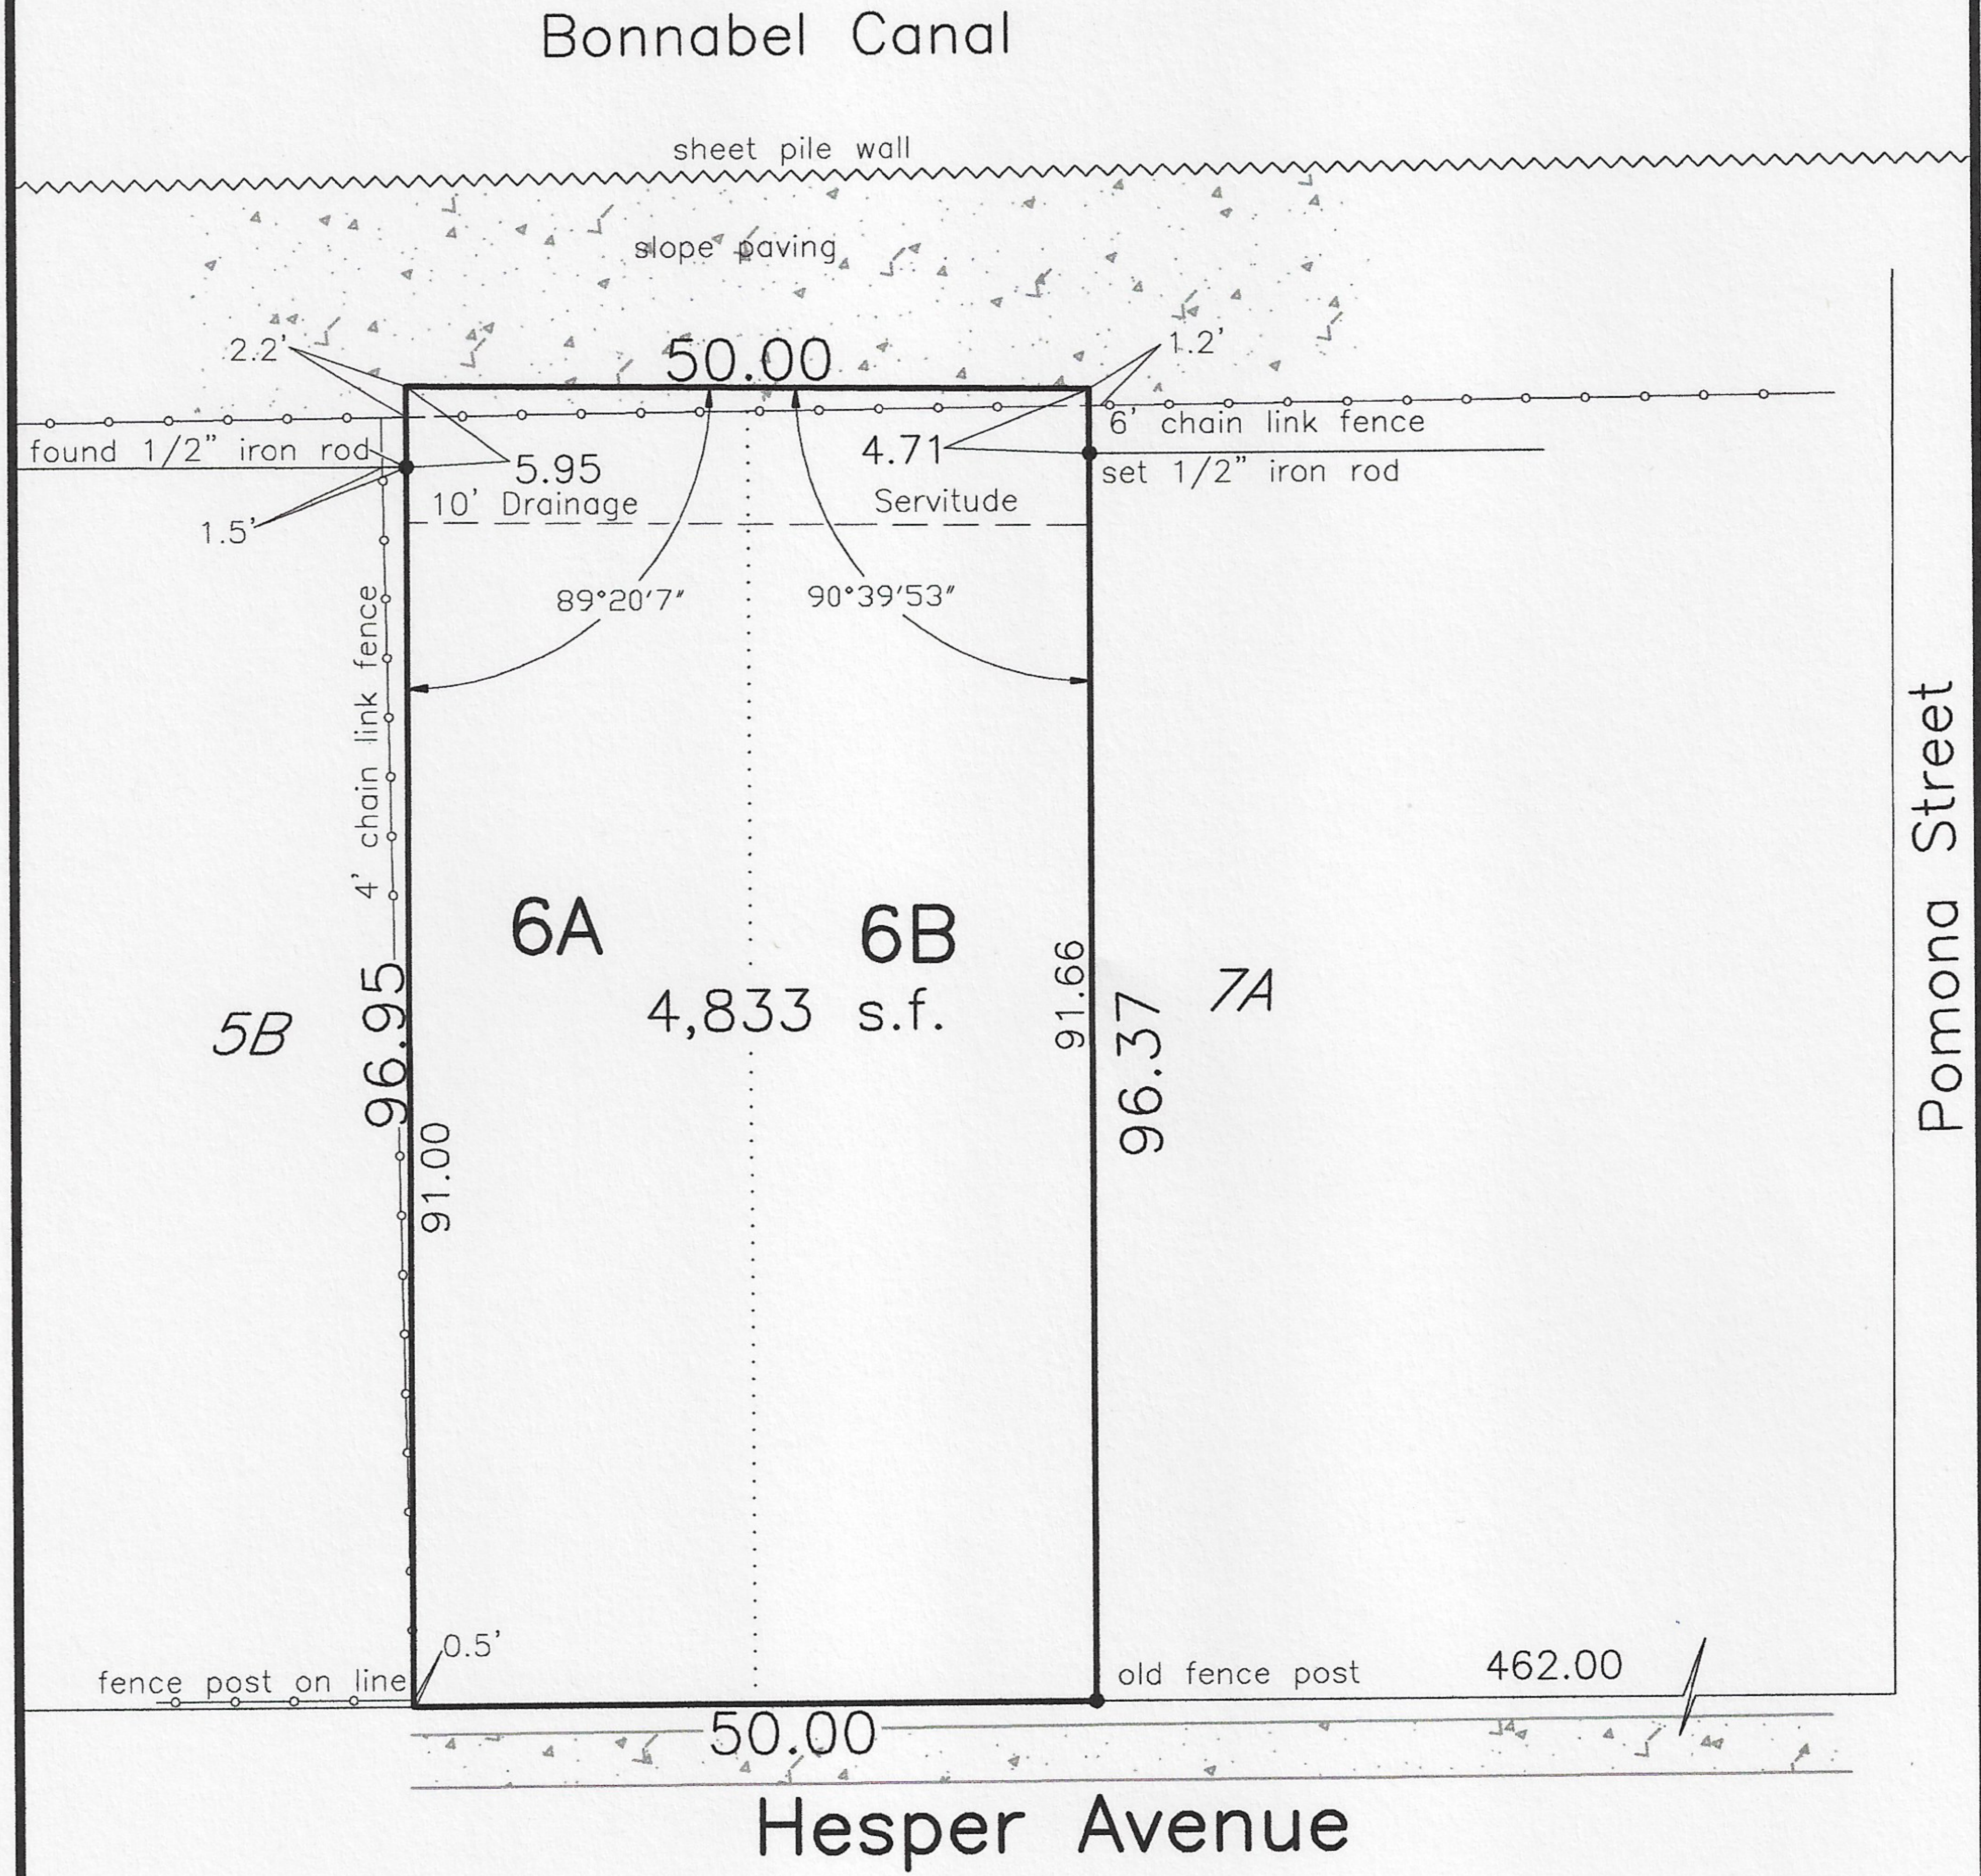


Jefferson Parish, La.
 Bonnabel Place Subdivision
 Square 47

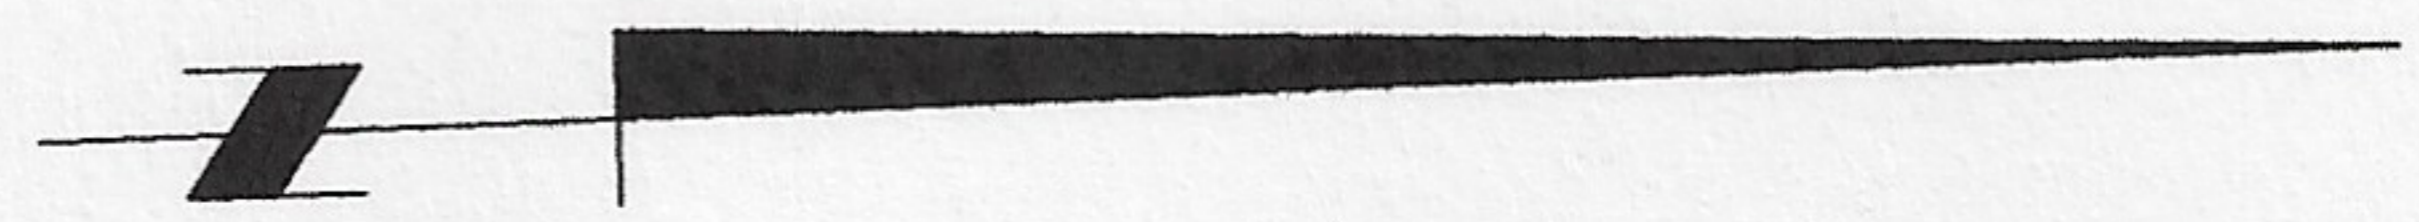

- NOTES:
- 1) All angles are ninety degrees unless otherwise indicated.
 - 2) Subject property lies in FEMA Zone X in accordance with FIRM 22051C0120F dated 12/02/2018.
 - 3) This is to certify that this survey was done by me or under my direct supervision and control, that it was done on the ground and was done in accordance with the most recent standards of practice for boundary surveys as set forth by the Louisiana Professional Engineers and Land Surveyors Board and that the accuracy specifications and positional tolerances are based on class "C" surveys indicated in the above standards.

	<p>Bryant Hammett And Assoc., L.L.C. 6885 Highway 84 West Ferriday, Louisiana 71334 (318)757-6576</p> <p>8637 Highway 23, Suite C Belle Chasse, La. 70037 (504)391-2835 hmcurdy@bha-engineers.com</p>	<p>Amended</p> <table border="1" style="width: 100%; border-collapse: collapse;"> <thead> <tr> <th style="width: 10%;">NO.</th> <th style="width: 70%;">DESCRIPTION</th> <th style="width: 20%;">BY</th> </tr> </thead> <tbody> <tr> <td> </td> <td> </td> <td> </td> </tr> </tbody> </table> <p style="text-align: center;"> </p> <table border="1" style="width: 100%; border-collapse: collapse;"> <tr> <td style="width: 60%;">Prepared at the request of Jefferson Parish Government</td> <td style="width: 40%;">Date: 06/30/2020</td> </tr> <tr> <td>Scale: 1" = 20'</td> <td>File No.:</td> </tr> </table>	NO.	DESCRIPTION	BY				Prepared at the request of Jefferson Parish Government	Date: 06/30/2020	Scale: 1" = 20'	File No.:
	NO.	DESCRIPTION	BY									
	Prepared at the request of Jefferson Parish Government	Date: 06/30/2020										
Scale: 1" = 20'	File No.:											