


SQ. NO. 47, BONNABEL PLACE  
JEFFERSON PARISH, LA

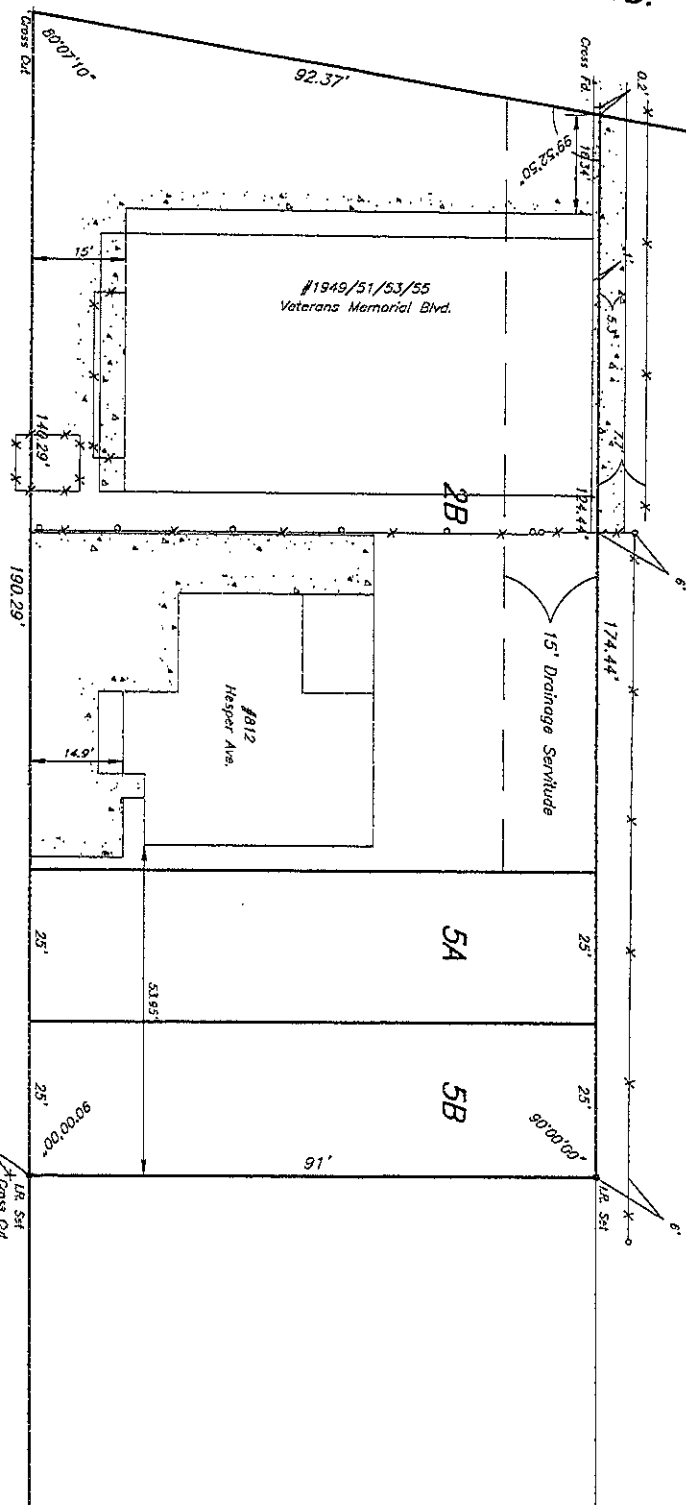

VETERANS MEMORIAL BLVD.



HESPER AVE.

BONNABEL CANAL

POMONA ST. SIDE

*Note:*  
Improvements may not be to scale for clarity.  
The dimensions shown prevail over scale.  
THE SURVEY SHOWN ON THIS PLAT ARE LIMITED TO THE SURVEYED LOTS. THERE IS NO REPRESENTATION OR WARRANTY AS TO THE ACCURACY OF THE RECORD SEARCH IN COMPILING DATA FOR THIS SURVEY.

All lot angles as per plan of sub.

127464

Date: November 22, 2015  
 This plat represents an actual ground survey made by me or under my direct supervision and control and meets the requirements for the Standards of Practice for Boundary Surveys as found in Louisiana Administrative Code TITLE 46:IX, Chapter 25 for a Class "B" survey.  
 Made at the request of Abdul Kahn.  
 Gilbert Kelly & Couture, Inc., Surveying & Engineering  
 2121 N. Causeway Blvd., Metairie LA 70001 (504) 836-2121

Scale: 1" = 20'