



JORDAN ROAD  
40' R/W


IPF #4RB @ SCRAPE BLADE & 1/2" PIPE 250 +

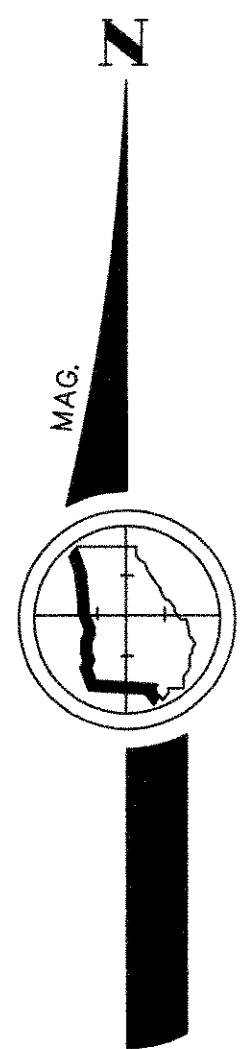

J4029-W.AH.DWG  
J4029.CRD  
FB 120/55  
JAN 19, 2007  
PLOT DATE 01/31/07 BS  
SCALE: 1" = 100'  
\*\*CALC PTS BEGN @ #260

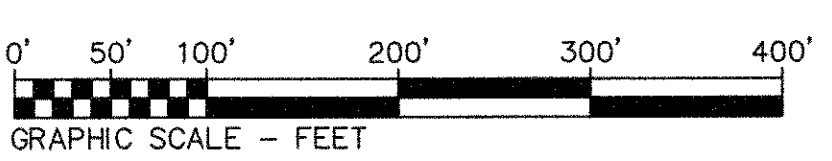

GEORGIA  
NORTHEASTERN  
RAILROAD  
100' R/W

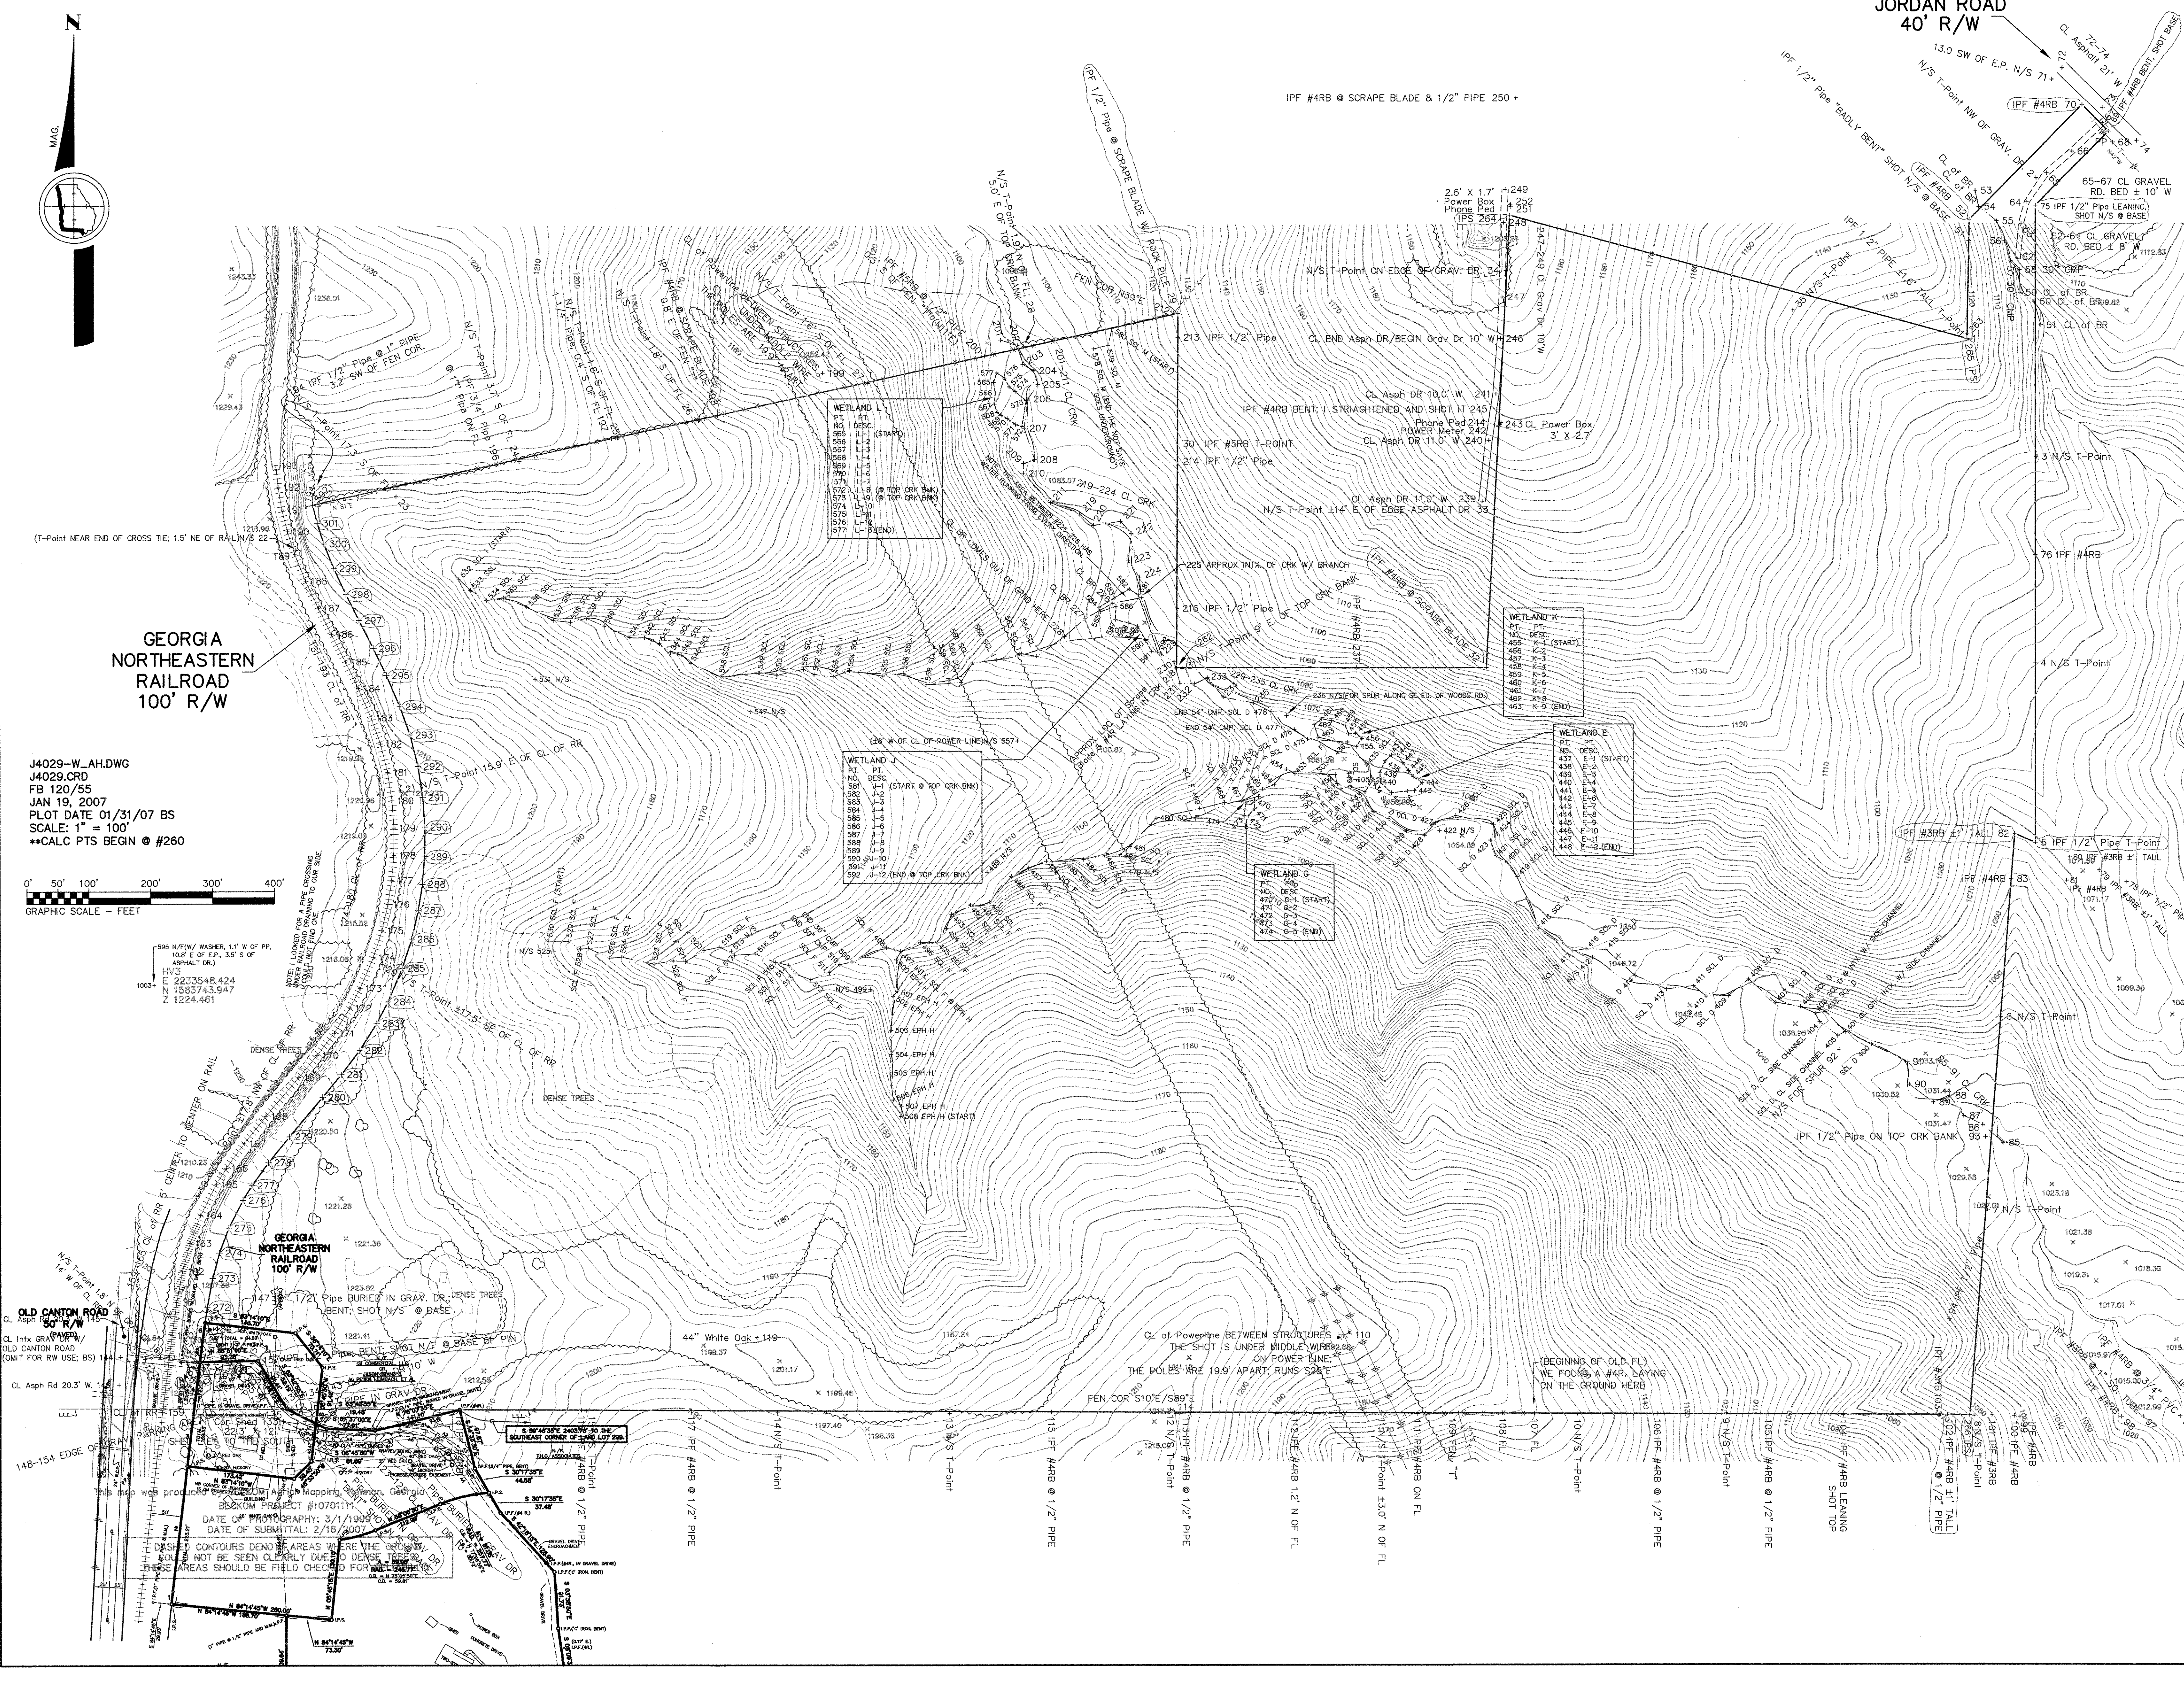

WETLAND J

PT.	PT.
NO. DESC.	NO. DESC.
565 J-1 (START)	
566 J-2	
567 J-3	
568 J-4	
569 J-5	
570 J-6	
571 J-7	
572 J-8	
573 J-9	
574 J-10	
575 J-11	
576 J-12	
577 J-13 (END)	

WETLAND K

PT.	PT.
NO. DESC.	NO. DESC.
455 K-1 (START)	
456 K-2	
457 K-3	
458 K-4	
459 K-5	
460 K-6	
461 K-7	
462 K-8	
463 K-9 (END)	

WETLAND E

PT.	PT.
NO. DESC.	NO. DESC.
437 E-1 (START)	
438 E-2	
439 E-3	
440 E-4	
441 E-5	
442 E-6	
443 E-7	
444 E-8	
445 E-9	
446 E-10	
447 E-11	
448 E-12 (END)	

WETLAND G

PT.	PT.
NO. DESC.	NO. DESC.
470 G-1 (START)	
471 G-2	
472 G-3	
473 G-4	
474 G-5 (END)	

WETLAND J

PT.	PT.
NO. DESC.	NO. DESC.
581 J-1 (START @ TOP CRK BNK)	
582 J-2	
583 J-3	
584 J-4	
585 J-5	
586 J-6	
587 J-7	
588 J-8	
589 J-9	
590 J-10	
591 J-11	
592 J-12 (END @ TOP CRK BNK)	

DENSE CONTOURS DEMO AREAS WHERE THE BROWN SOIL IS NOT BE SEEN CLEARLY DUE TO DENSE TREES. THESE AREAS SHOULD BE FIELD CHECKED FOR BROWN SOIL.

DATE OF PHOTOGRAPHY: 3/1/1993  
DATE OF SUBMITTAL: 2/16/2007