




FLOOR PLAN: Bottom Floor Plan

SCALE 1:100

DATE: 2/17/2024

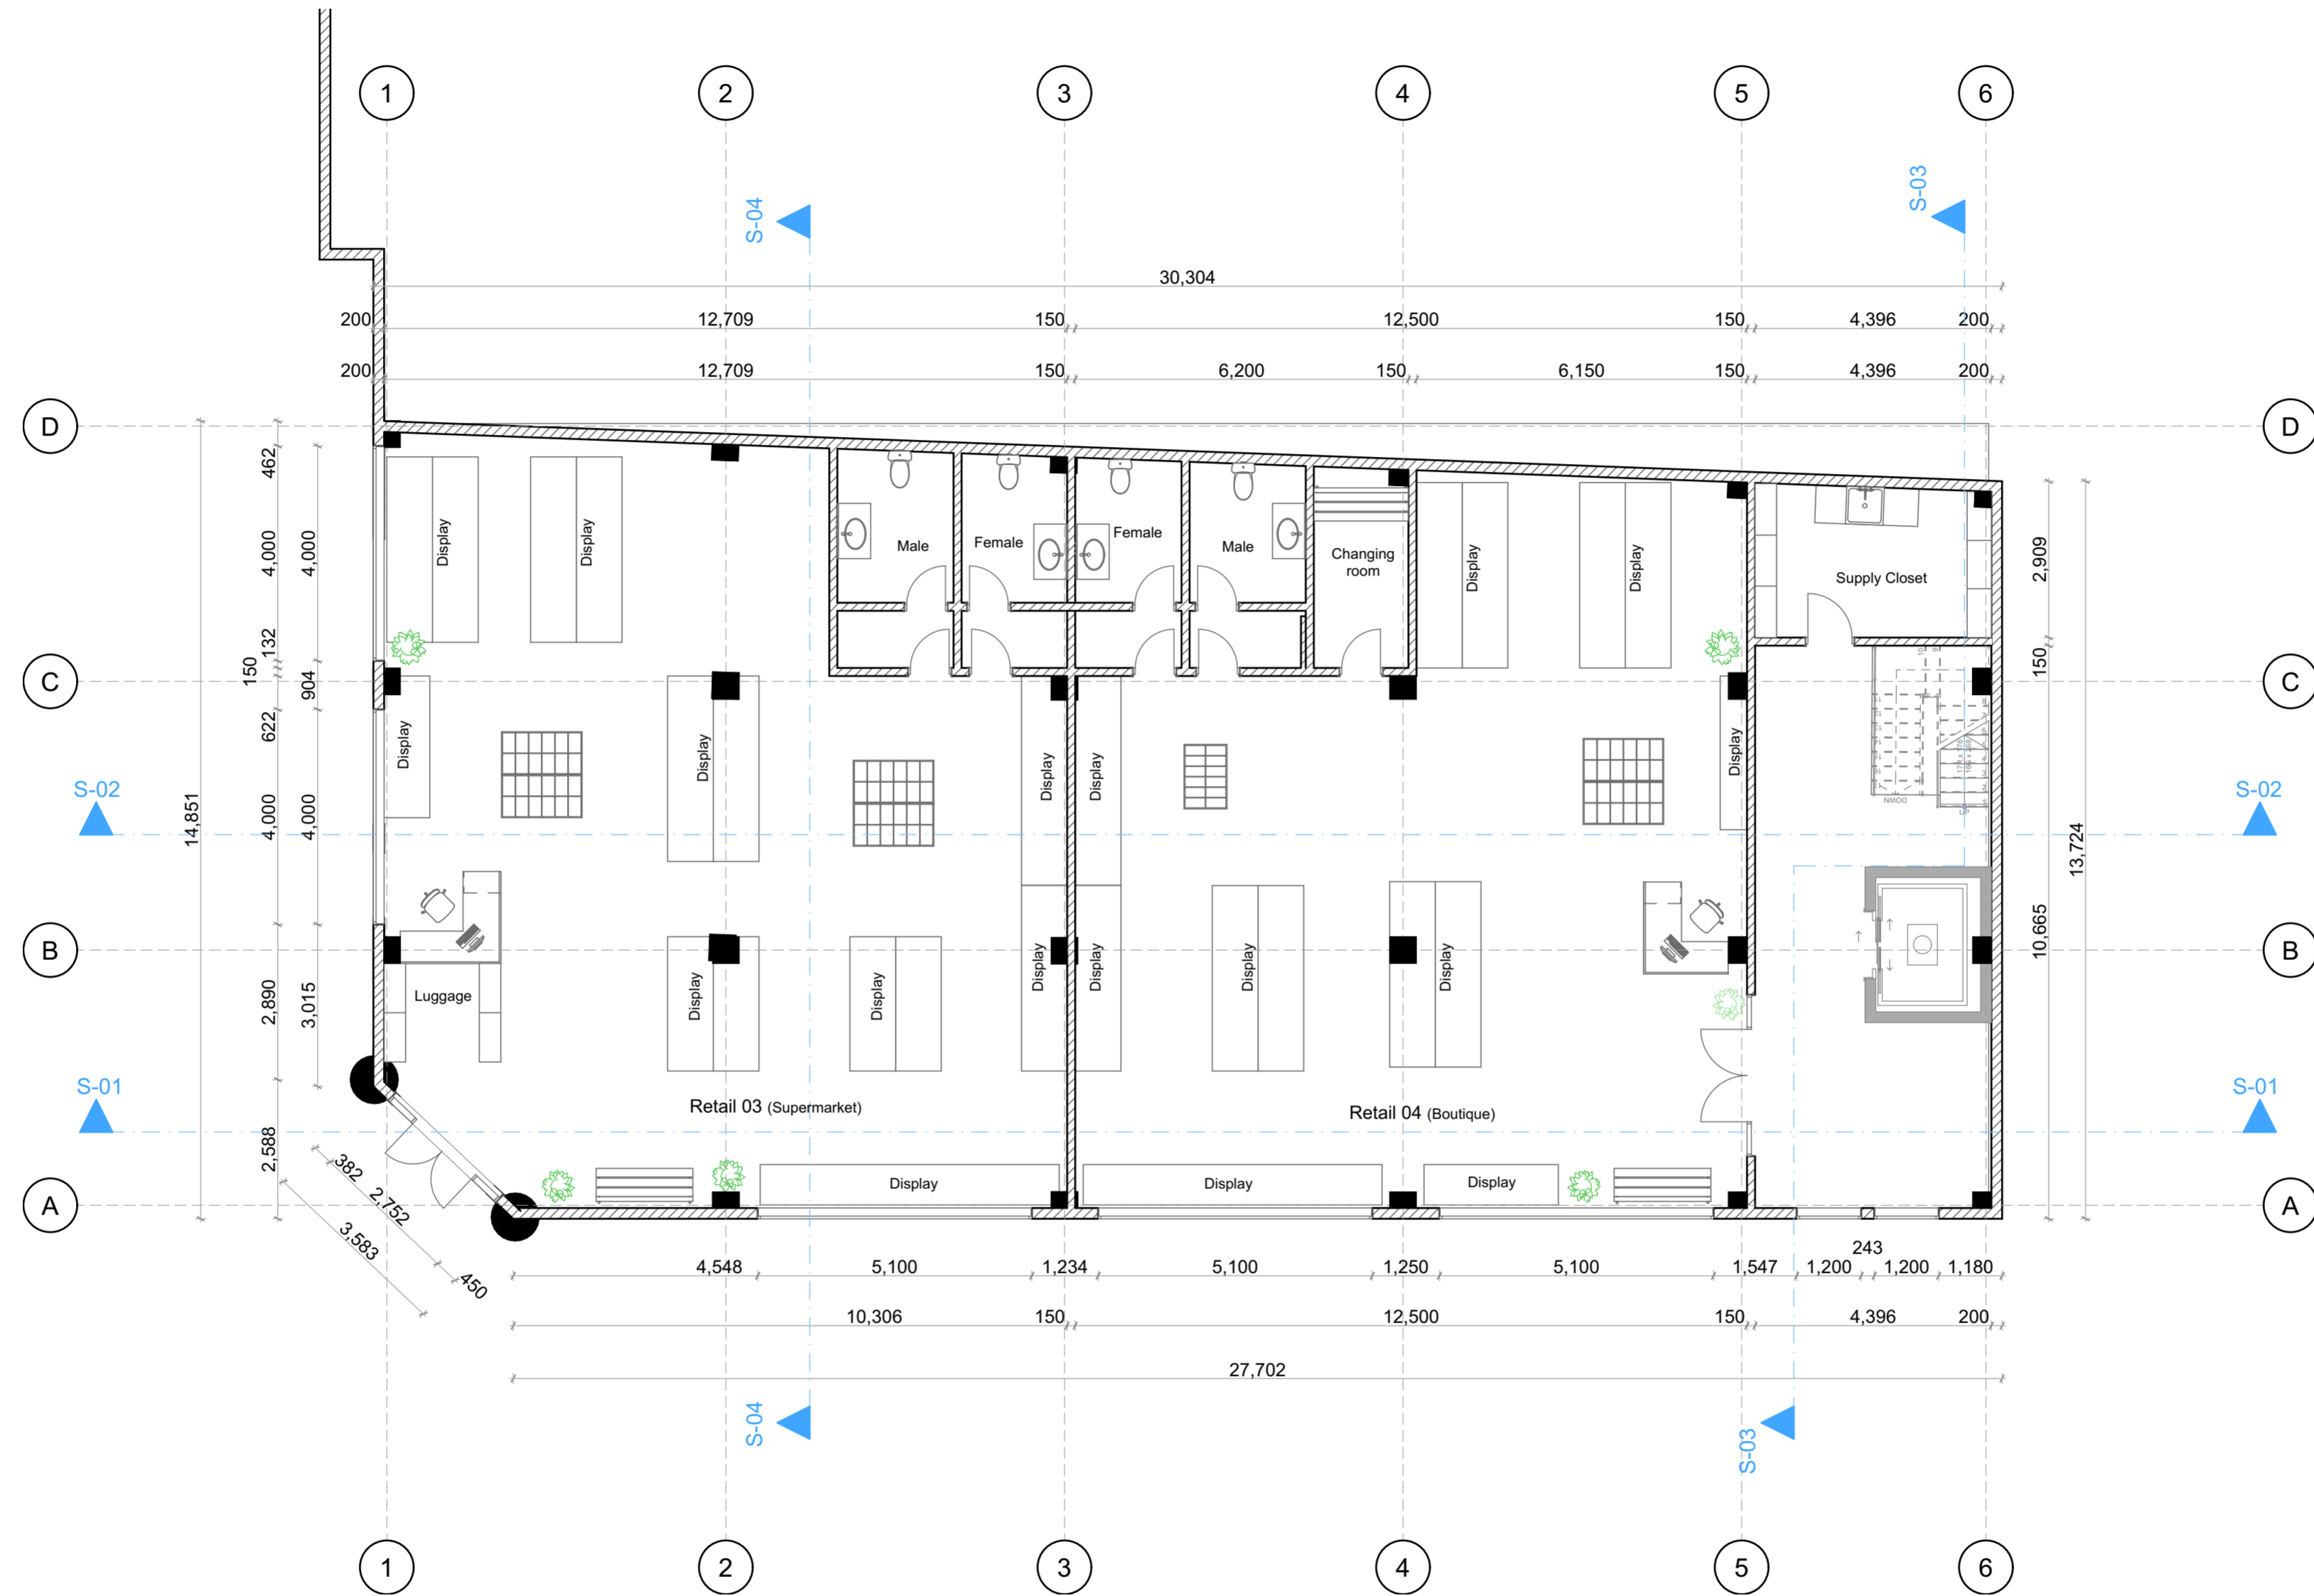

FLOOR PLAN: Ground Floor Plan

SCALE 1:100

DATE: 2/17/2024



FLOOR PLANS: First & Second Floor Plans (3 Residential Apartments)

SCALE 1:100

DATE: 2/17/2024



FLOOR PLANS: Third & Fourth Floor Plans (3 Residential Apartments)

SCALE 1:100

DATE: 2/17/2024



FLOOR PLAN: Fifth Floor Plan (Duplexes)

SCALE 1:100

DATE: 2/17/2024



FLOOR PLAN: Penthouse

SCALE 1:100


DATE: 2/17/2024



SECTIONS: Section_01

SCALE 1:100

DATE: 2/17/2024

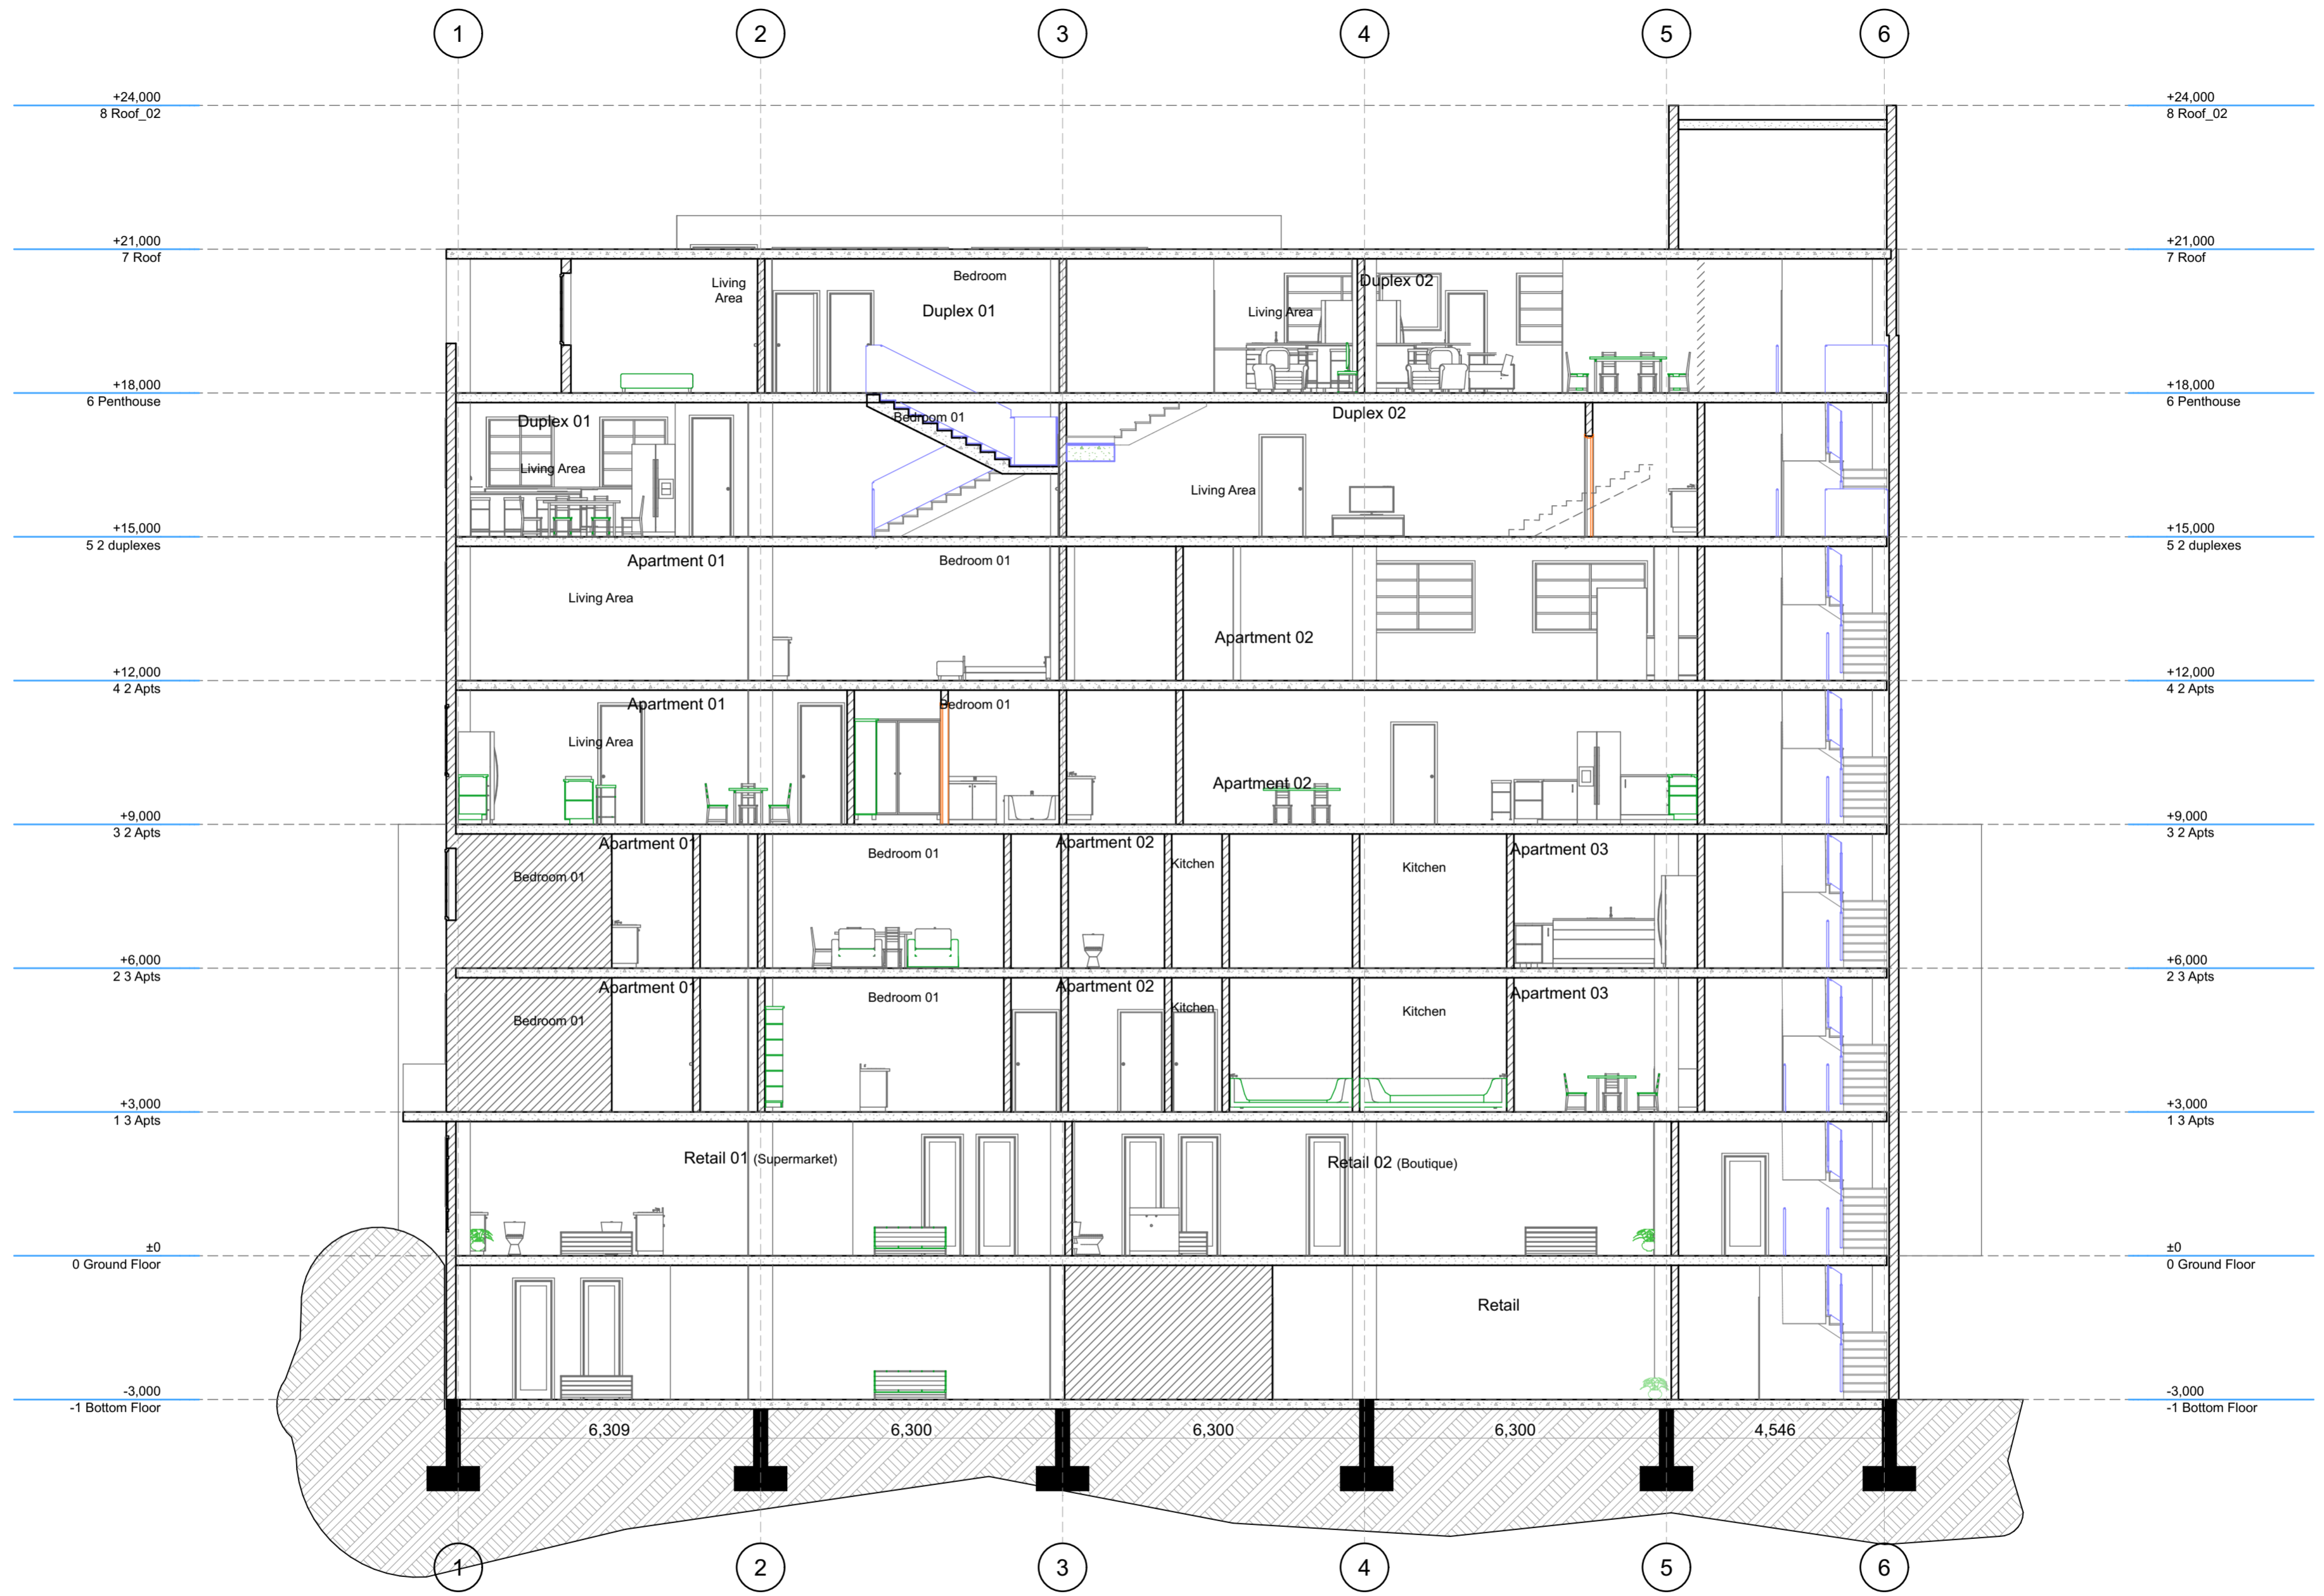

SECTIONS: Section_02

SCALE 1:100


DATE: 2/17/2024



SECTIONS: Section_03

SCALE 1:100

DATE: 2/17/2024

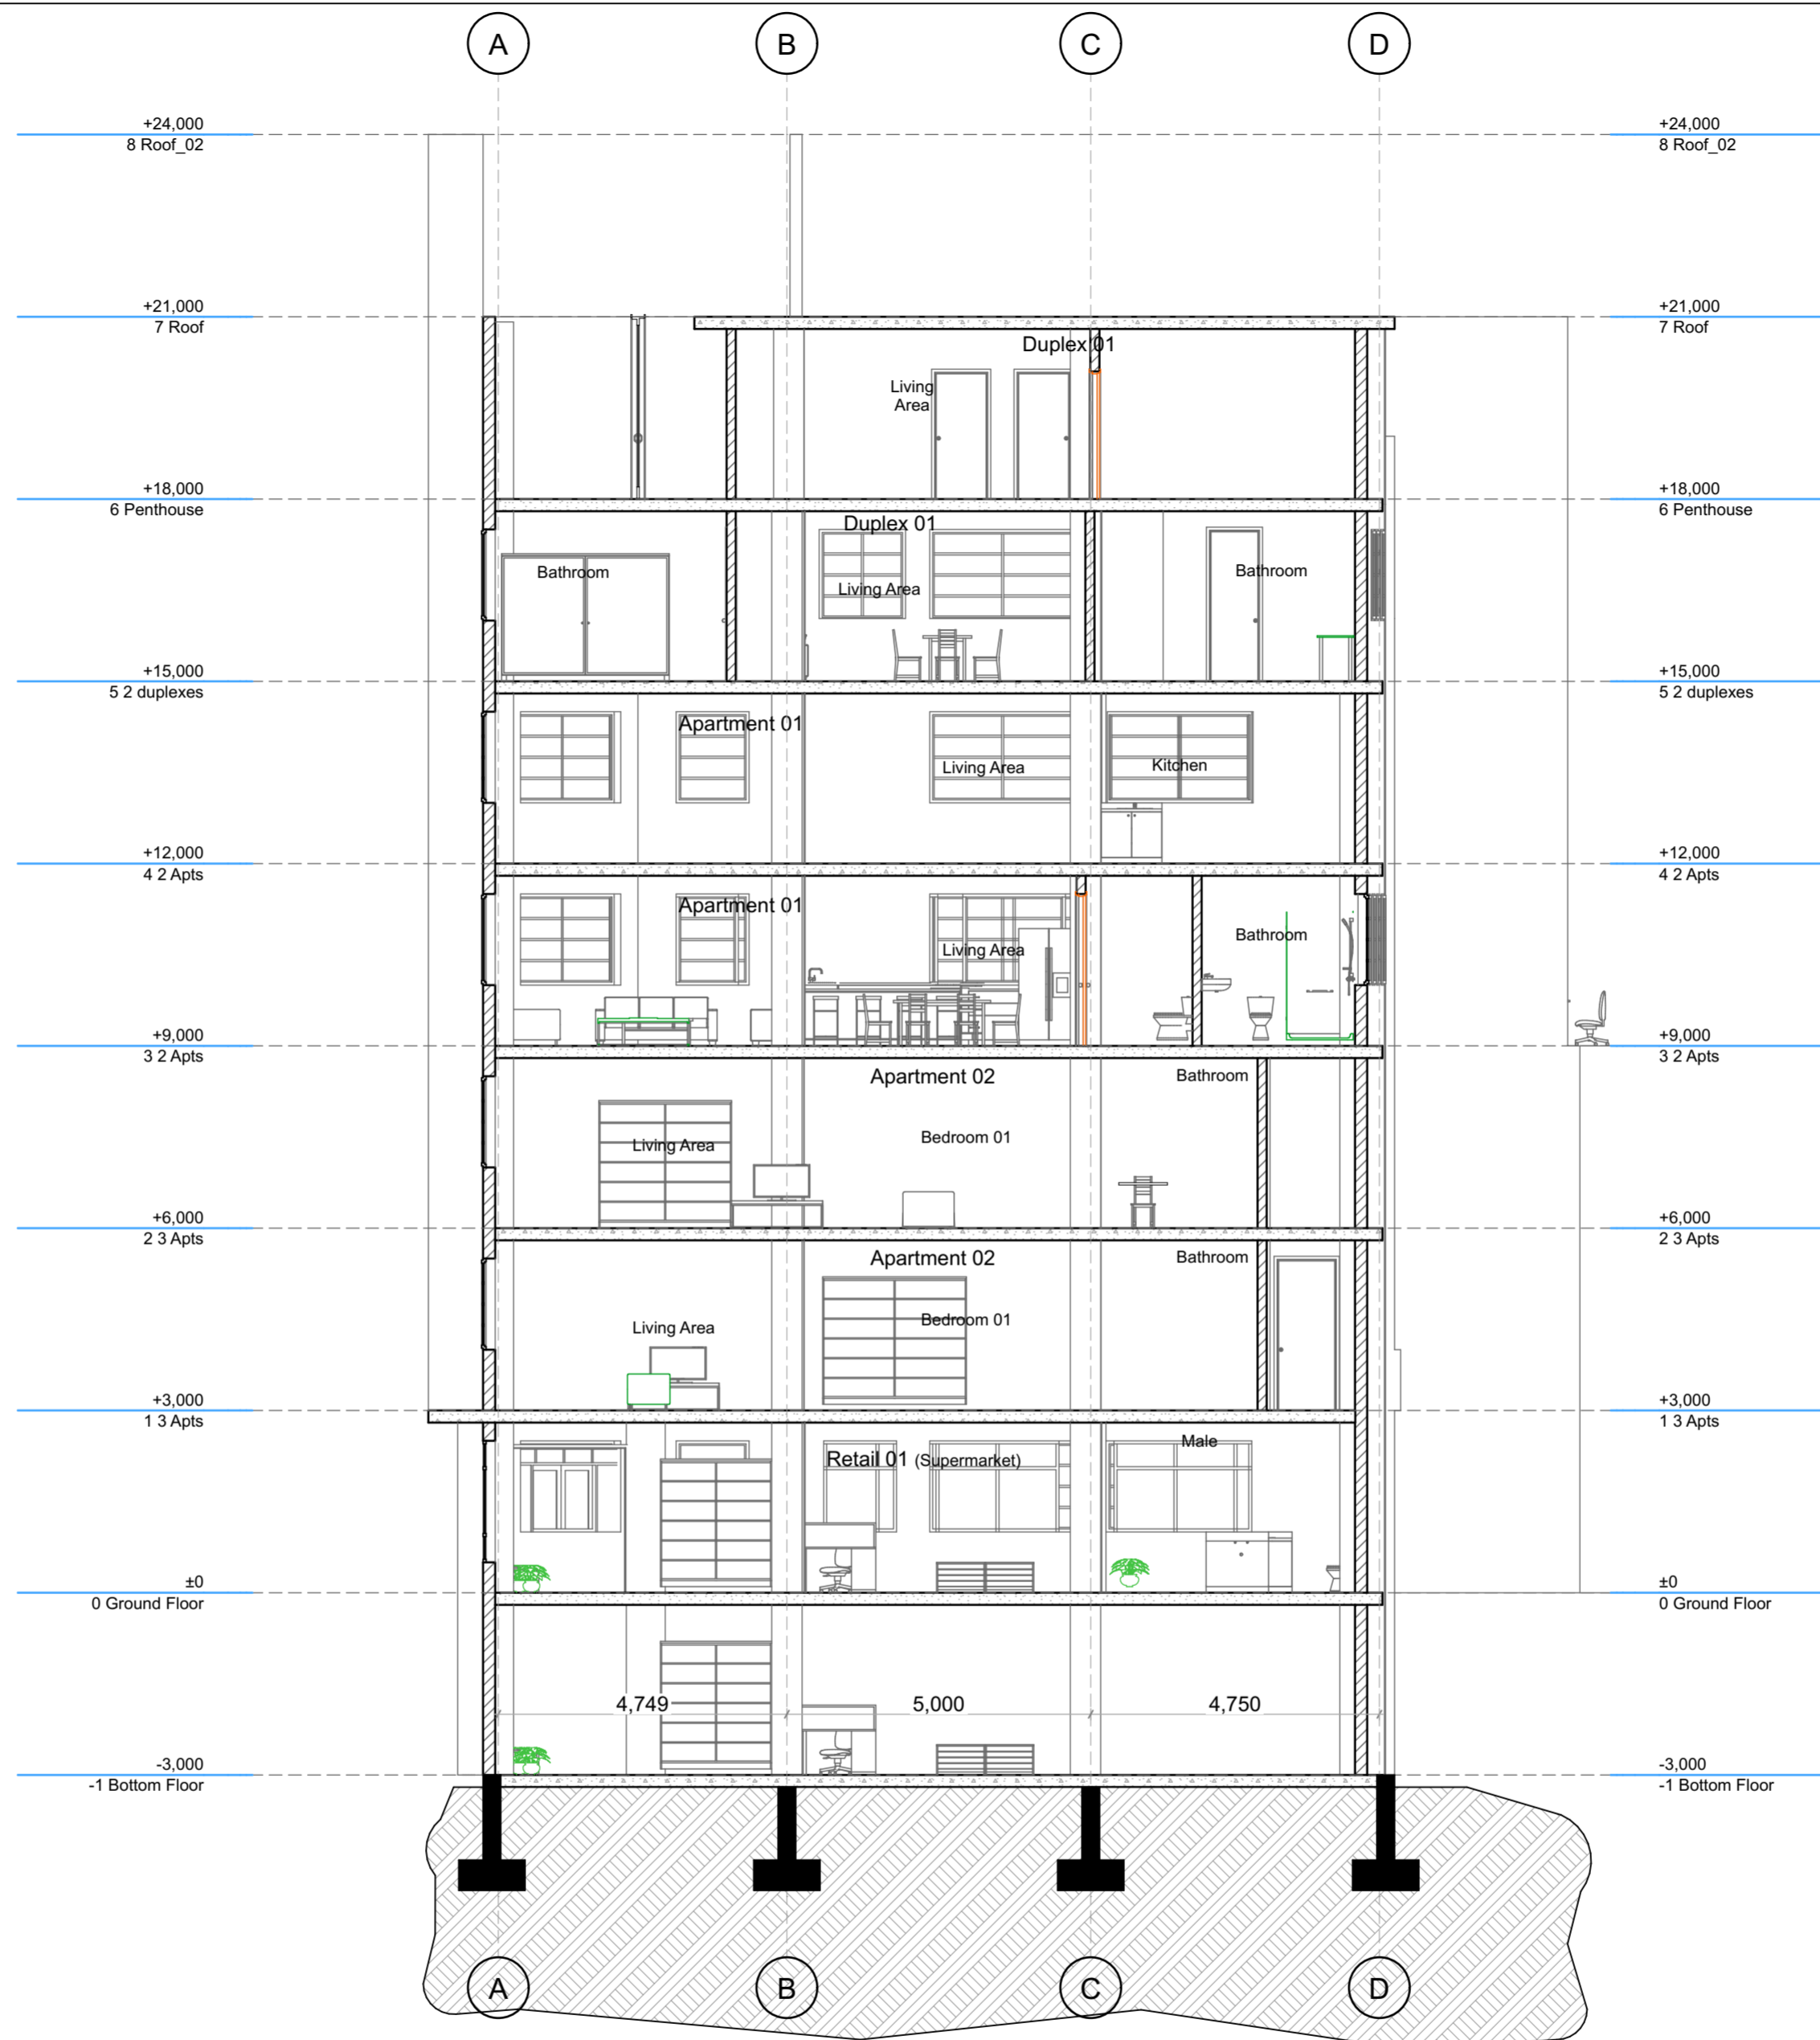

SECTIONS: Section_04

SCALE 1:100

DATE: 2/17/2024