
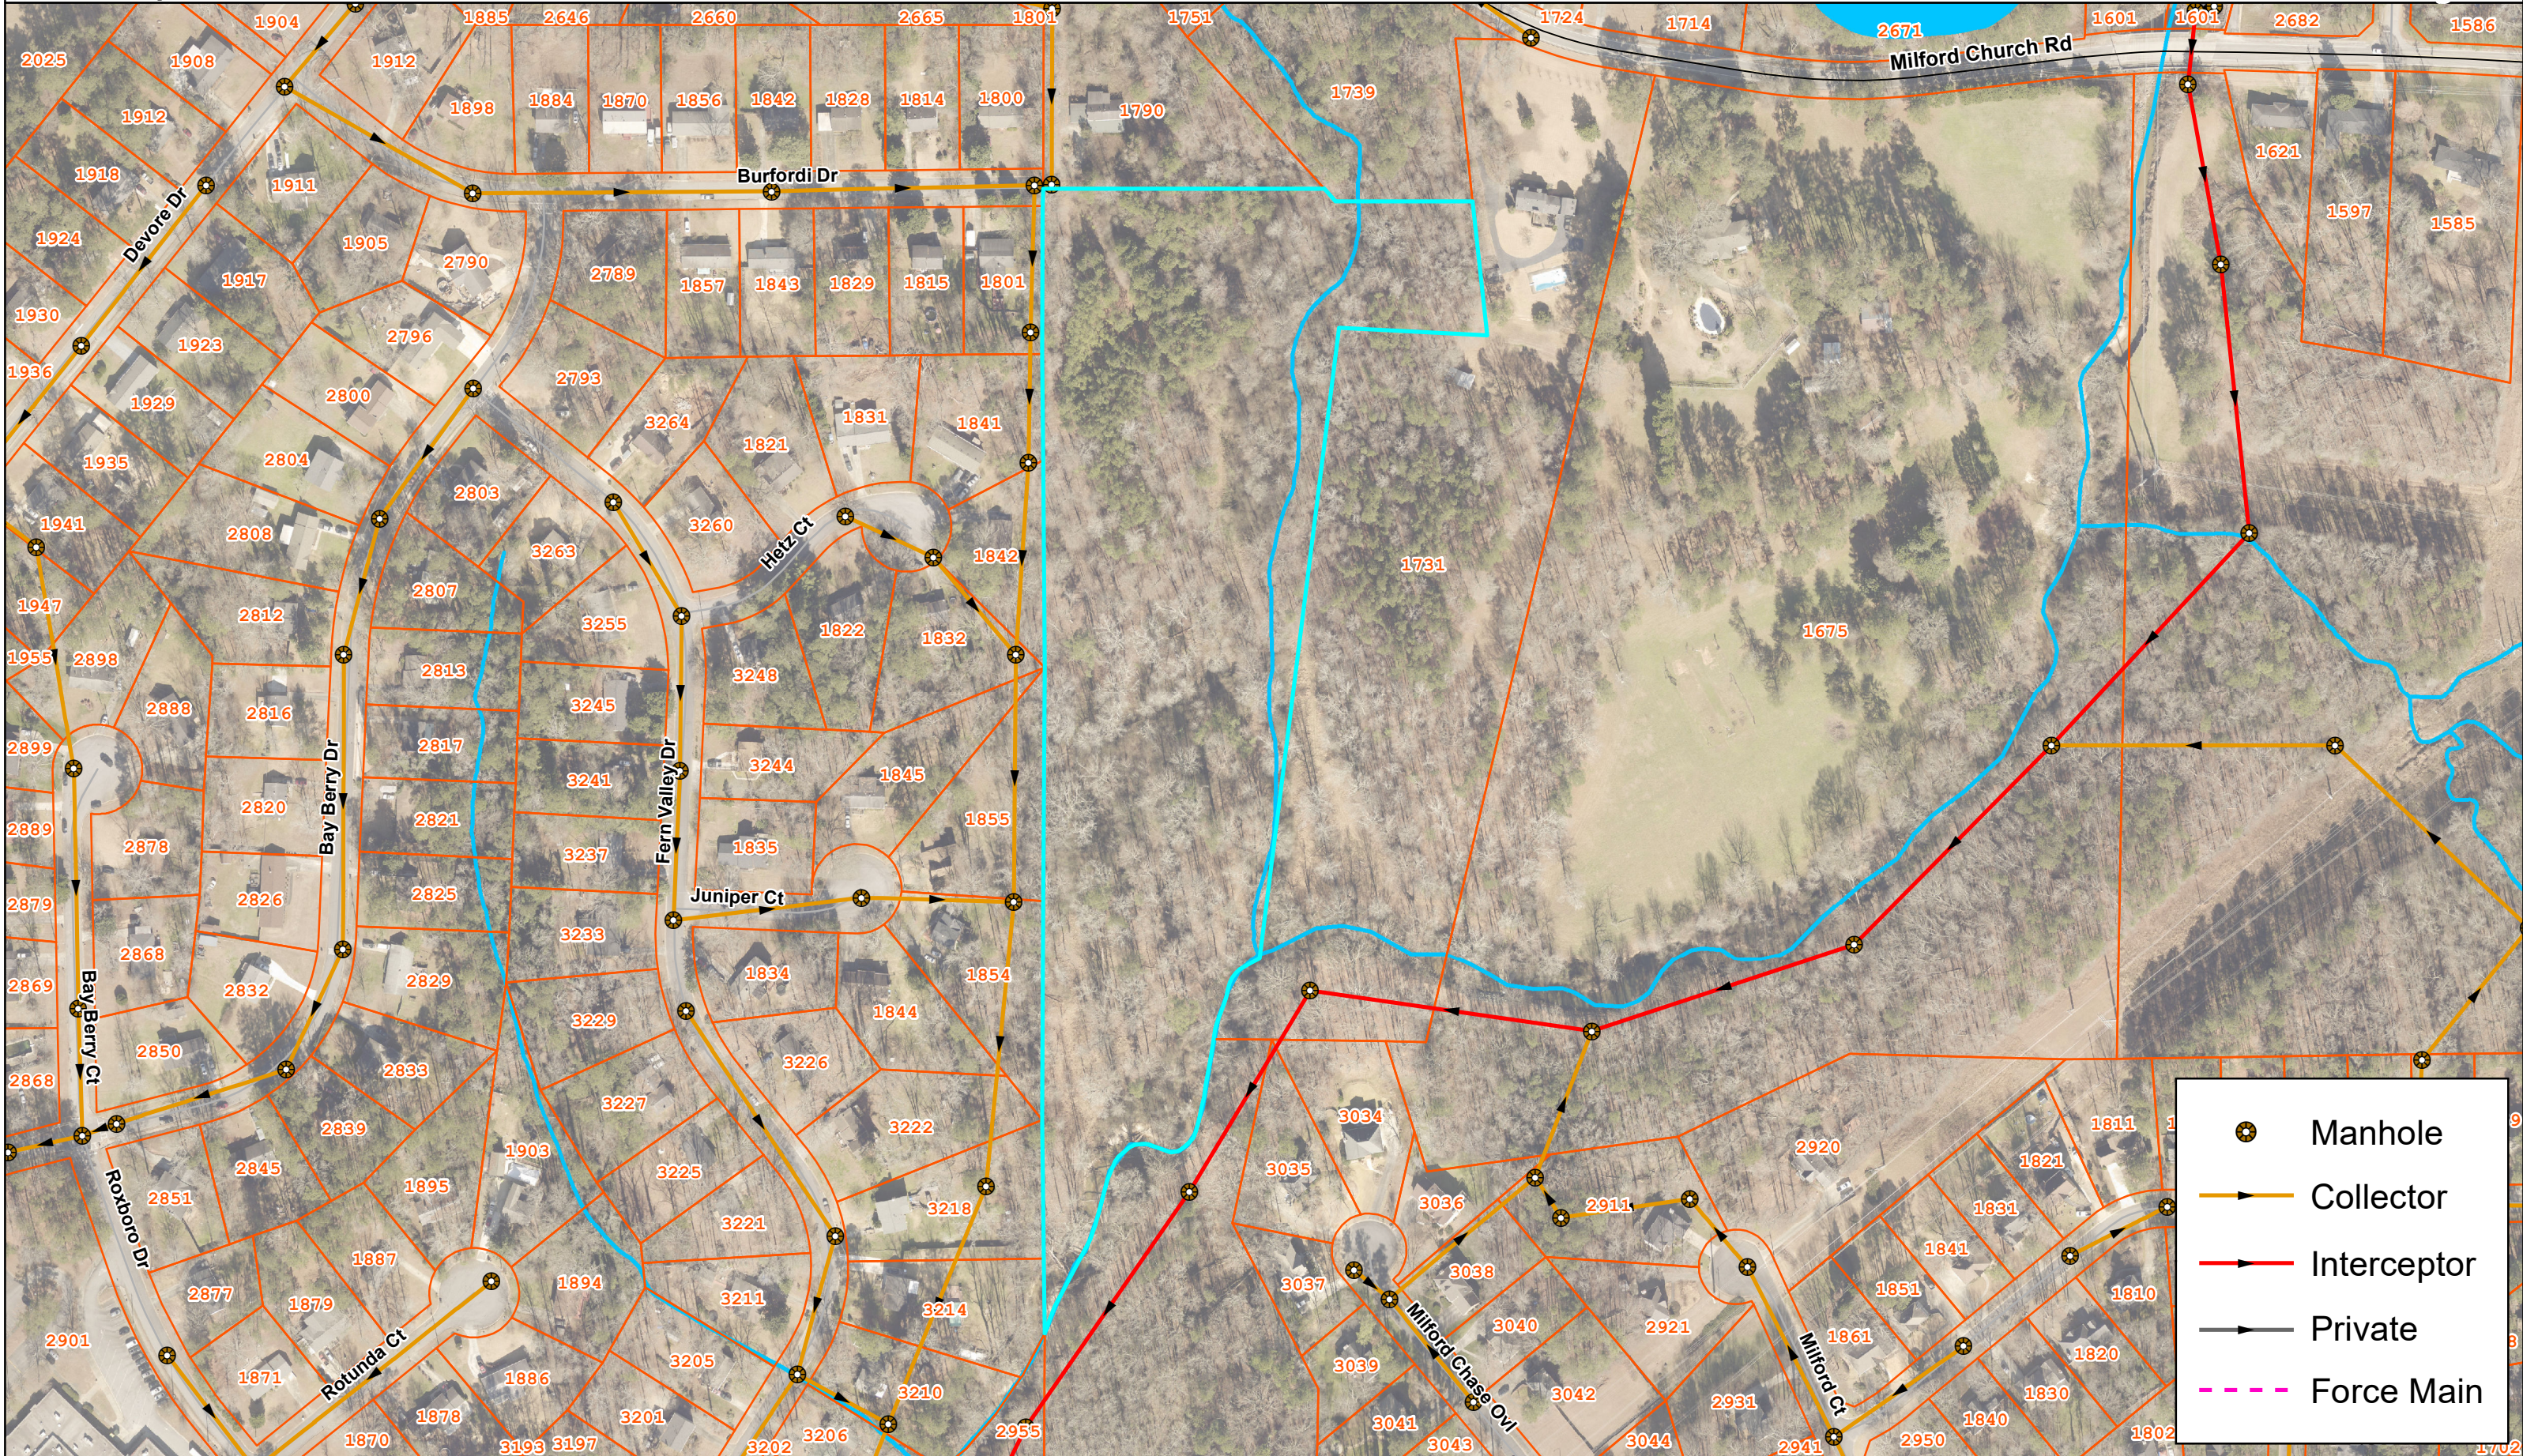


# PIN: 19062400050

## District- 19- Landlot- 624 Sewer Map

Note:  
The Information on these drawings has been assembled from available records, plans, asbuilt, GPS, and other field data. Cobb County Water System does not guarantee the accuracy of these drawings. Field verification is strongly recommended for all critical data.

1 inch = 203 feet

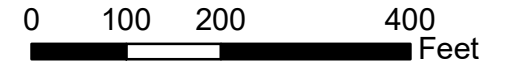

- Manhole
- Collector
- Interceptor
- Private
- Force Main