


#090009698 9/10/2

SUBDIVISION APPROVED:
[Signature] 9/25/07
DIRECTOR OF ENGINEERING, LYNCHBURG, VIRGINIA
CITY PLANNER, LYNCHBURG, VIRGINIA
CLERK OF COUNCIL, LYNCHBURG, VIRGINIA

108.055 ACRES (ORIGINAL PARCELS)
2.496 ACRES (R/W HEREBY DEDICATED
TO THE CITY OF LYNCHBURG)
37.451 ACRES (LOTS 1-5)
68.108 ACRES (RESIDUE PROPERTIES)

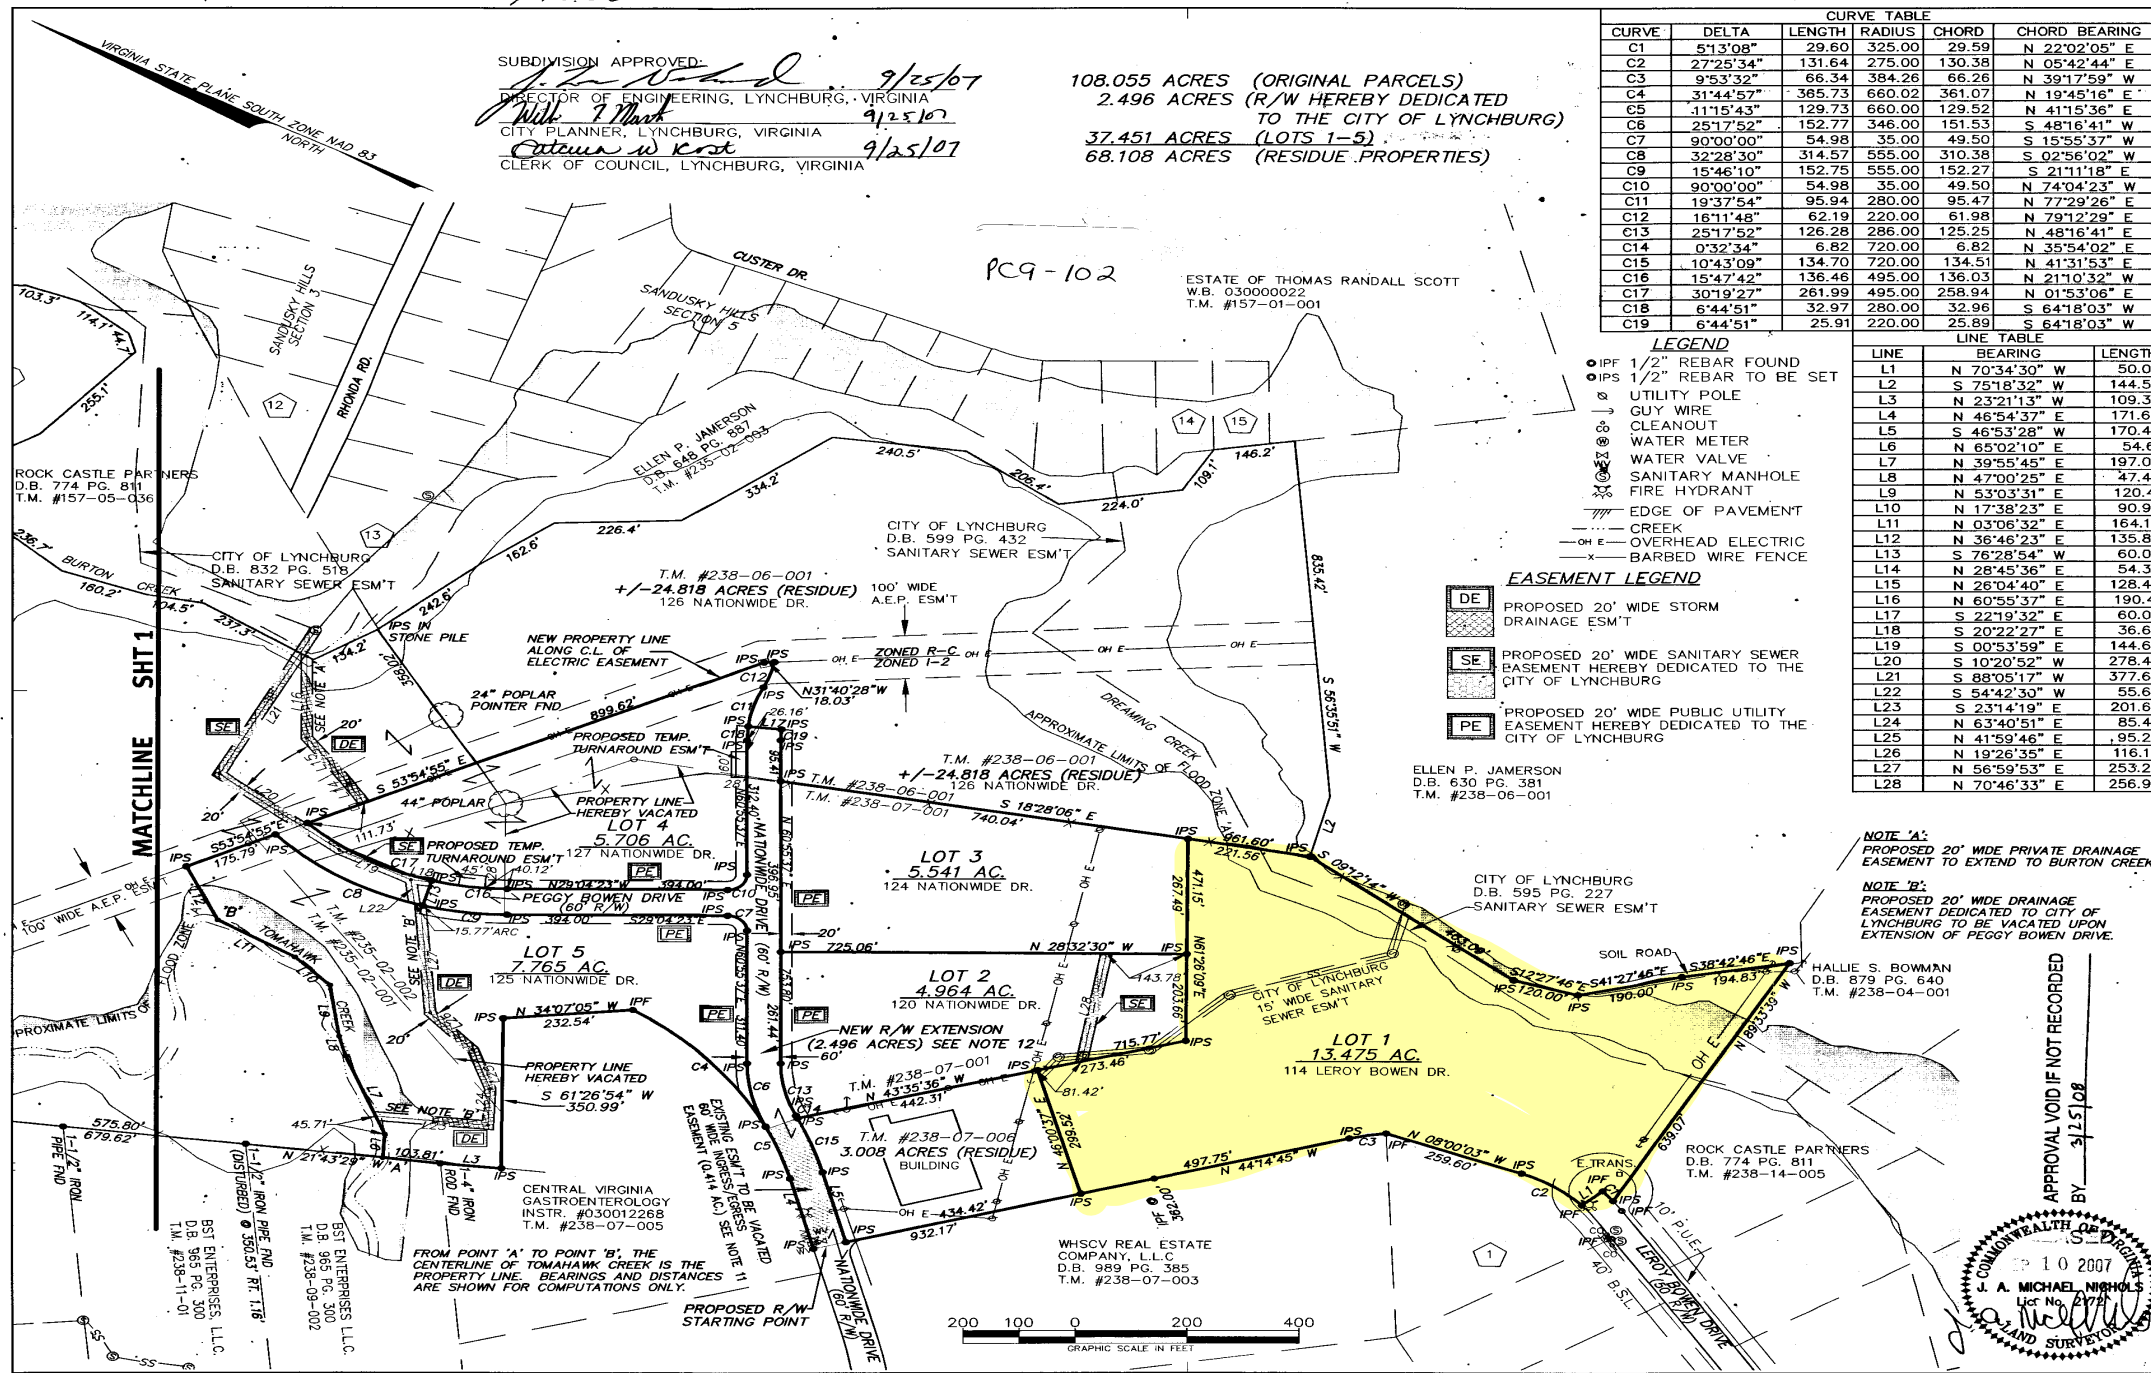

CURVE TABLE					
CURVE	DELTA	LENGTH	RADIUS	CHORD	CHORD BEARING
C1	51°3'08"	29.60	325.00	29.59	N 22°02'05" E
C2	27°25'34"	131.64	275.00	130.38	N 05°42'44" E
C3	9°53'32"	66.34	384.26	66.26	N 39°17'59" W
C4	31°44'57"	365.73	660.02	361.07	N 19°45'16" E
C5	11°15'43"	129.73	660.00	129.52	N 41°15'36" E
C6	25°17'52"	152.77	346.00	151.53	S 48°16'41" W
C7	90°00'00"	54.98	35.00	49.50	S 15°55'37" W
C8	32°28'30"	314.57	555.00	310.38	S 02°56'02" W
C9	15°46'10"	152.75	555.00	152.27	S 21°11'18" E
C10	90°00'00"	54.98	35.00	49.50	N 74°04'23" W
C11	19°37'54"	95.94	280.00	95.47	N 77°29'26" E
C12	18°11'48"	62.19	220.00	61.98	N 79°12'29" E
C13	25°17'52"	126.28	286.00	125.25	N 48°16'41" E
C14	0°32'34"	6.82	720.00	6.82	N 35°54'02" E
C15	10°43'09"	134.70	720.00	134.51	N 41°31'53" E
C16	15°47'42"	136.46	495.00	136.03	N 21°10'32" W
C17	30°19'27"	261.99	495.00	258.94	N 01°53'06" E
C18	6°44'51"	32.97	280.00	32.96	S 64°18'03" W
C19	6°44'51"	25.91	220.00	25.89	S 64°18'03" W

- LEGEND**
- 1/2" REBAR FOUND
 - 1/2" REBAR TO BE SET
 - UTILITY POLE
 - GUY WIRE
 - CLEANOUT
 - WATER METER
 - WATER VALVE
 - SANITARY MANHOLE
 - FIRE HYDRANT
 - EDGE OF PAVEMENT
 - CREEK
 - OVERHEAD ELECTRIC
 - BARBED WIRE FENCE


- EASEMENT LEGEND**
- DE PROPOSED 20' WIDE STORM DRAINAGE ESM'T
 - SE PROPOSED 20' WIDE SANITARY SEWER EASEMENT HEREBY DEDICATED TO THE CITY OF LYNCHBURG
 - PE PROPOSED 20' WIDE PUBLIC UTILITY EASEMENT HEREBY DEDICATED TO THE CITY OF LYNCHBURG

LINE TABLE		
LINE	BEARING	LENGTH
L1	N 70°34'30" W	50.00
L2	S 75°18'32" W	144.55
L3	N 23°21'13" W	109.37
L4	N 46°54'37" E	171.64
L5	S 46°53'28" W	170.45
L6	N 65°02'10" E	54.61
L7	N 39°55'45" E	197.00
L8	N 47°00'25" E	47.43
L9	N 53°03'31" E	120.41
L10	N 17°38'23" E	90.92
L11	N 03°06'32" E	164.12
L12	N 36°46'23" E	135.85
L13	S 76°28'54" W	60.00
L14	N 28°45'36" E	54.35
L15	N 26°04'40" E	128.48
L16	N 60°55'37" E	190.41
L17	S 22°19'32" E	60.00
L18	S 20°22'27" E	36.68
L19	S 00°53'59" E	144.65
L20	S 10°20'52" W	278.42
L21	S 88°05'17" W	377.62
L22	S 54°42'30" W	55.65
L23	S 23°14'19" E	201.66
L24	N 63°40'51" E	85.46
L25	N 41°59'46" E	95.25
L26	N 19°26'35" E	116.17
L27	N 56°59'53" E	253.28
L28	N 70°46'33" E	256.92

NOTE 'A':
PROPOSED 20' WIDE PRIVATE DRAINAGE EASEMENT TO EXTEND TO BURTON CREEK.

NOTE 'B':
PROPOSED 20' WIDE DRAINAGE EASEMENT DEDICATED TO CITY OF LYNCHBURG TO BE VACATED UPON EXTENSION OF PEGGY BOWEN DRIVE.

APPROVAL VOID IF NOT RECORDED
BY: *[Signature]* 9/15/08

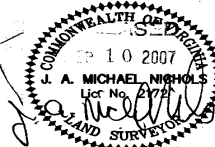

ENGINEERING SURVEYING PLANNING

HURT & PROFFITT
INCORPORATED

253 LANCHESTER ROAD
LYNCHBURG, VA 24501
800.342.9965 TOLL FREE
434.847.7795 FAX
434.847.0047 FAX

PLAT SHOWING
DIVISION OF THE PROPERTY OF
ROCK CASTLE PARTNERS/JAMERSON PROPERTIES
CITY OF LYNCHBURG, VIRGINIA

PROJECT NO. 20070328
G.L. NO. 229-13-B4-5
FILE NO. 51-11850
DATE: 03-01-07
DRAWN BY: MBT
CHECKED BY: JAMN

HURT & PROFFITT

SHEET NO.
2 OF 2