


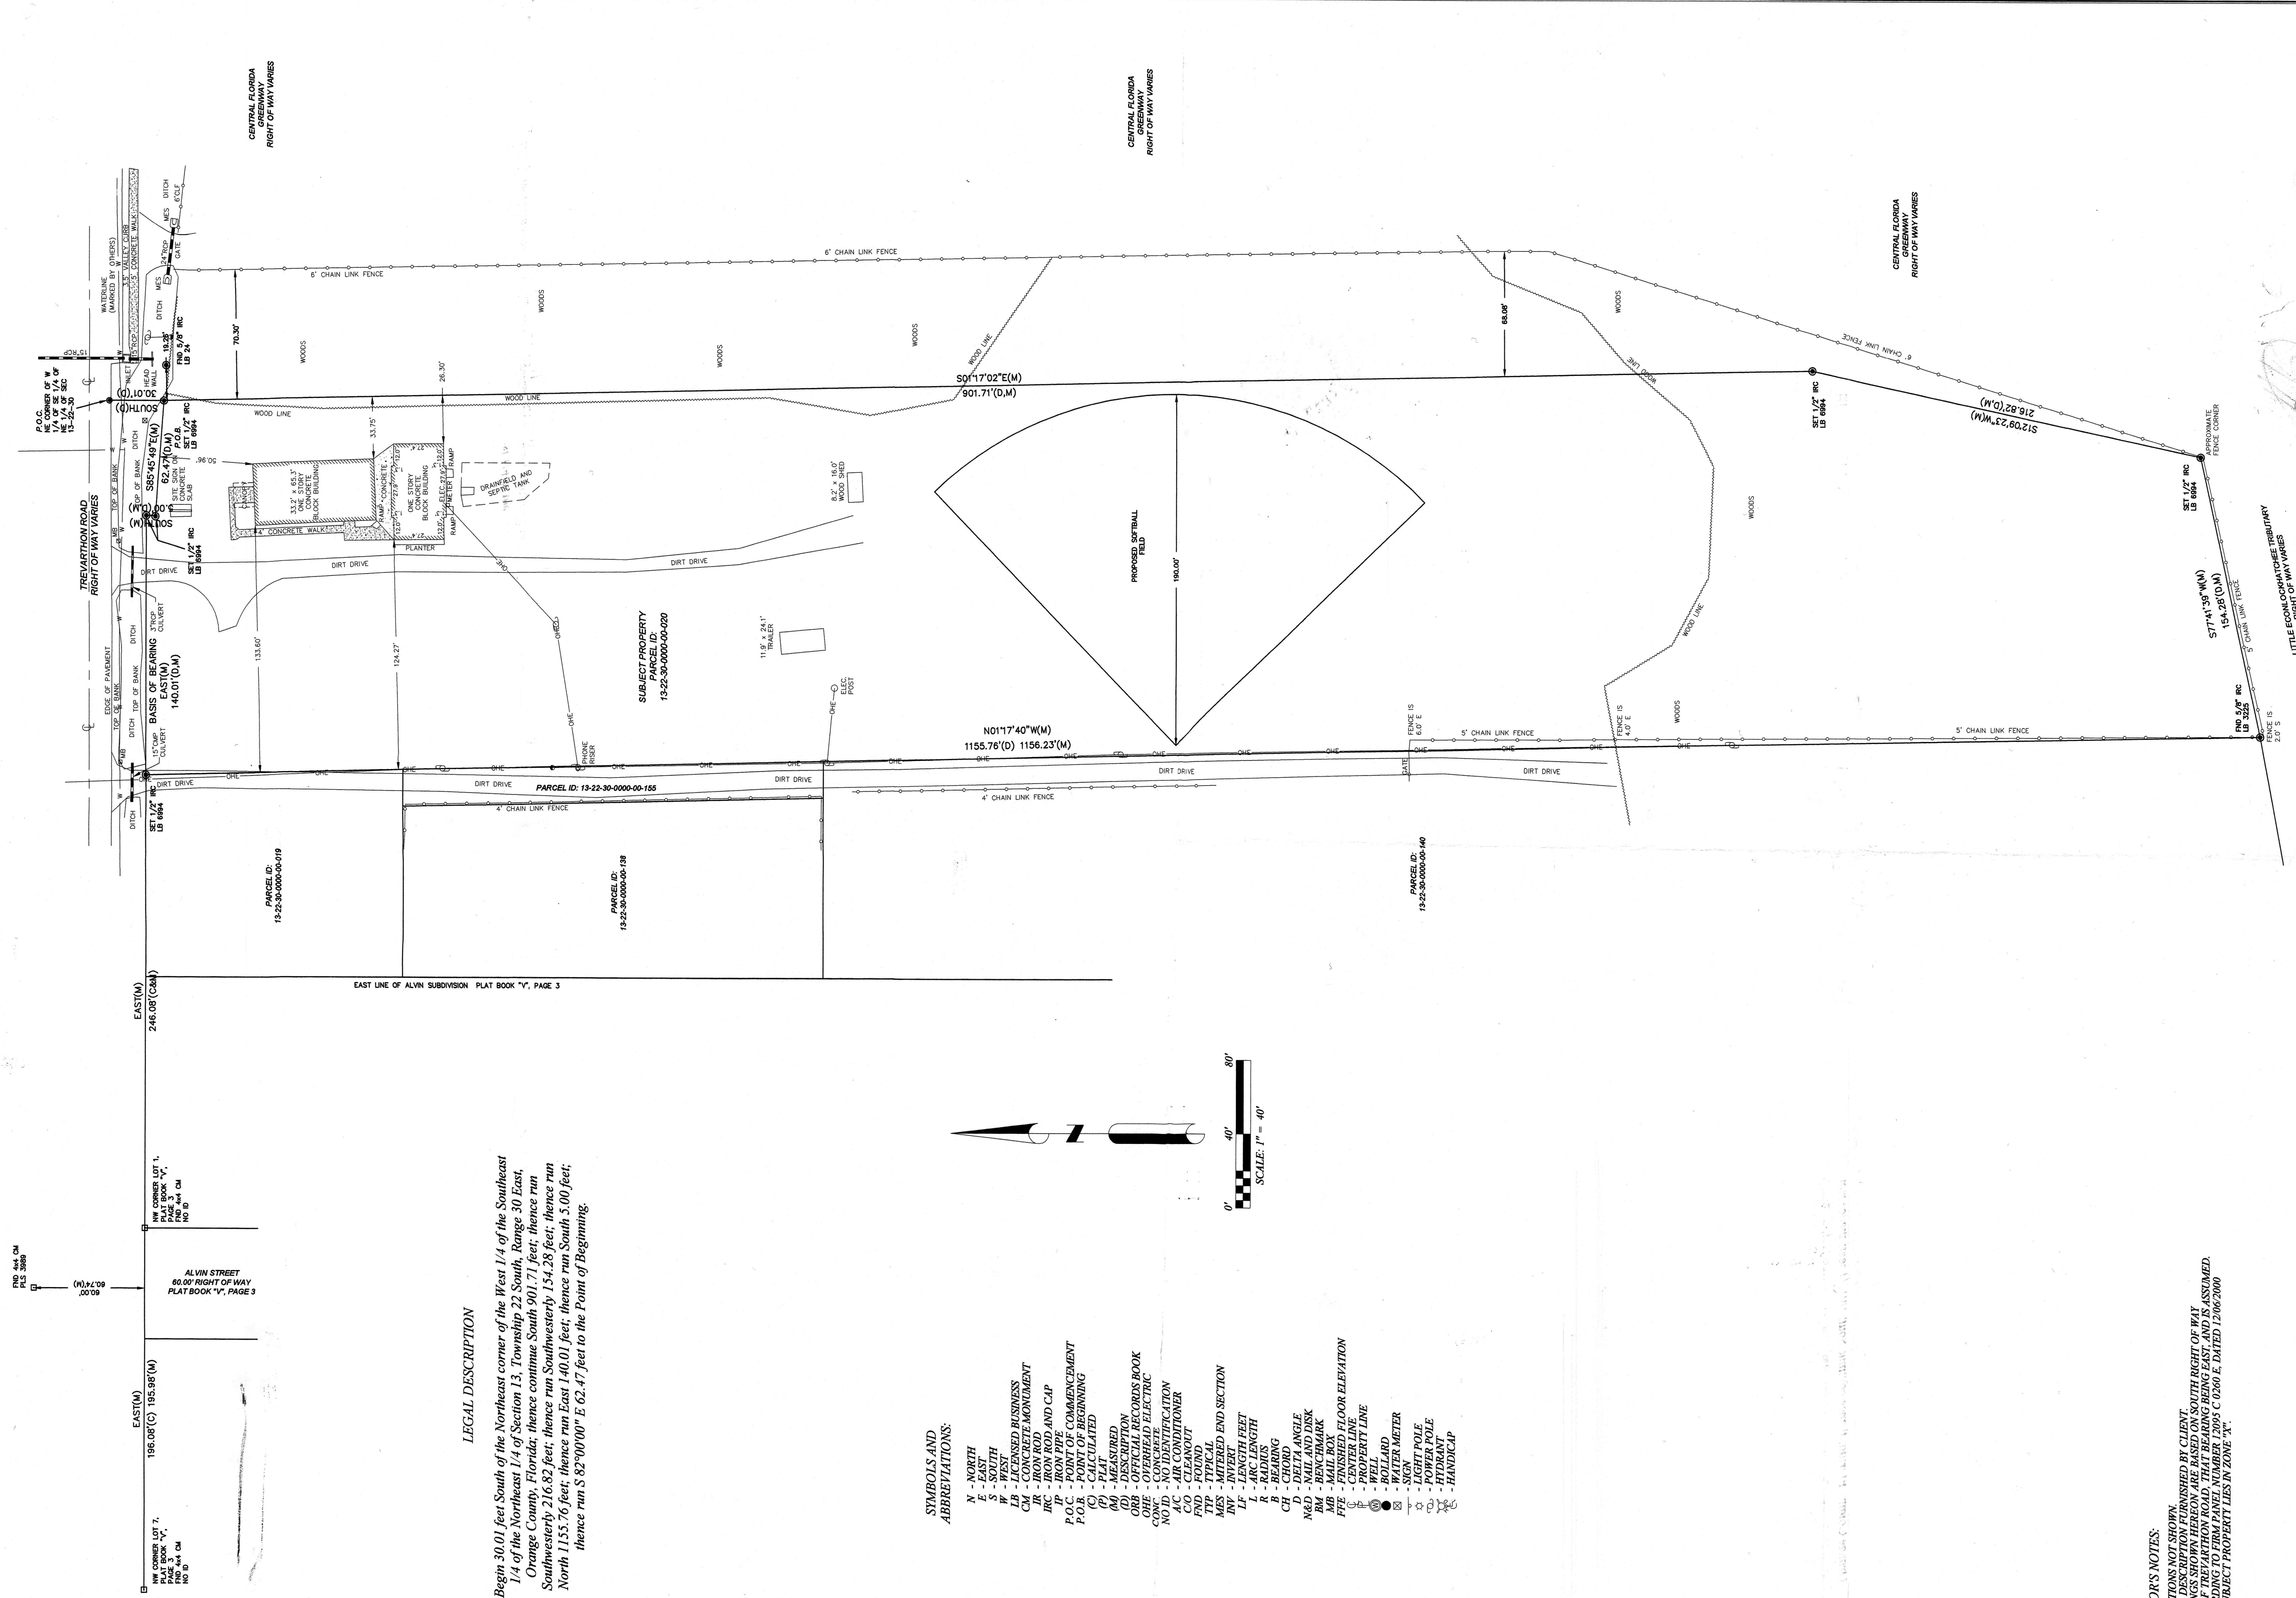

SURVEYOR'S NOTES:

1. ELEVATIONS NOT SHOWN.
2. LEGAL DESCRIPTION FURNISHED BY CLIENT.
3. BEARINGS SHOWN HEREON ARE BASED ON SOUTH RIGHT OF WAY LINE OF TREVATHAN ROAD, THAT BEARING BEING EAST, AND IS ASSUMED.
4. ACCORDING TO FIRM PANEL NUMBER 12095 C 0260 E, DATED 12/06/2000, THE SUBJECT PROPERTY LIES IN ZONE "X".

BOUNDARY SURVEY

*Section 13, Township 22 South, Range 30 East
Orange County, Florida*

CERTIFY TO:
Chapel Hill Baptist Church

GEOMARKS LAND SURVEYORS, INC.

Florida LB #6994
8408 E. Colonial Drive, Orlando, FL 32817
Phone: (407) 736-1697; Fax: (407) 275-5275
E-mail: geomarks@aol.com

Not valid without the signature and original raised seal of a Florida Licensed Surveyor and Mapper

No.	Revisions	Date
1		
2		
3		
4		
5		