


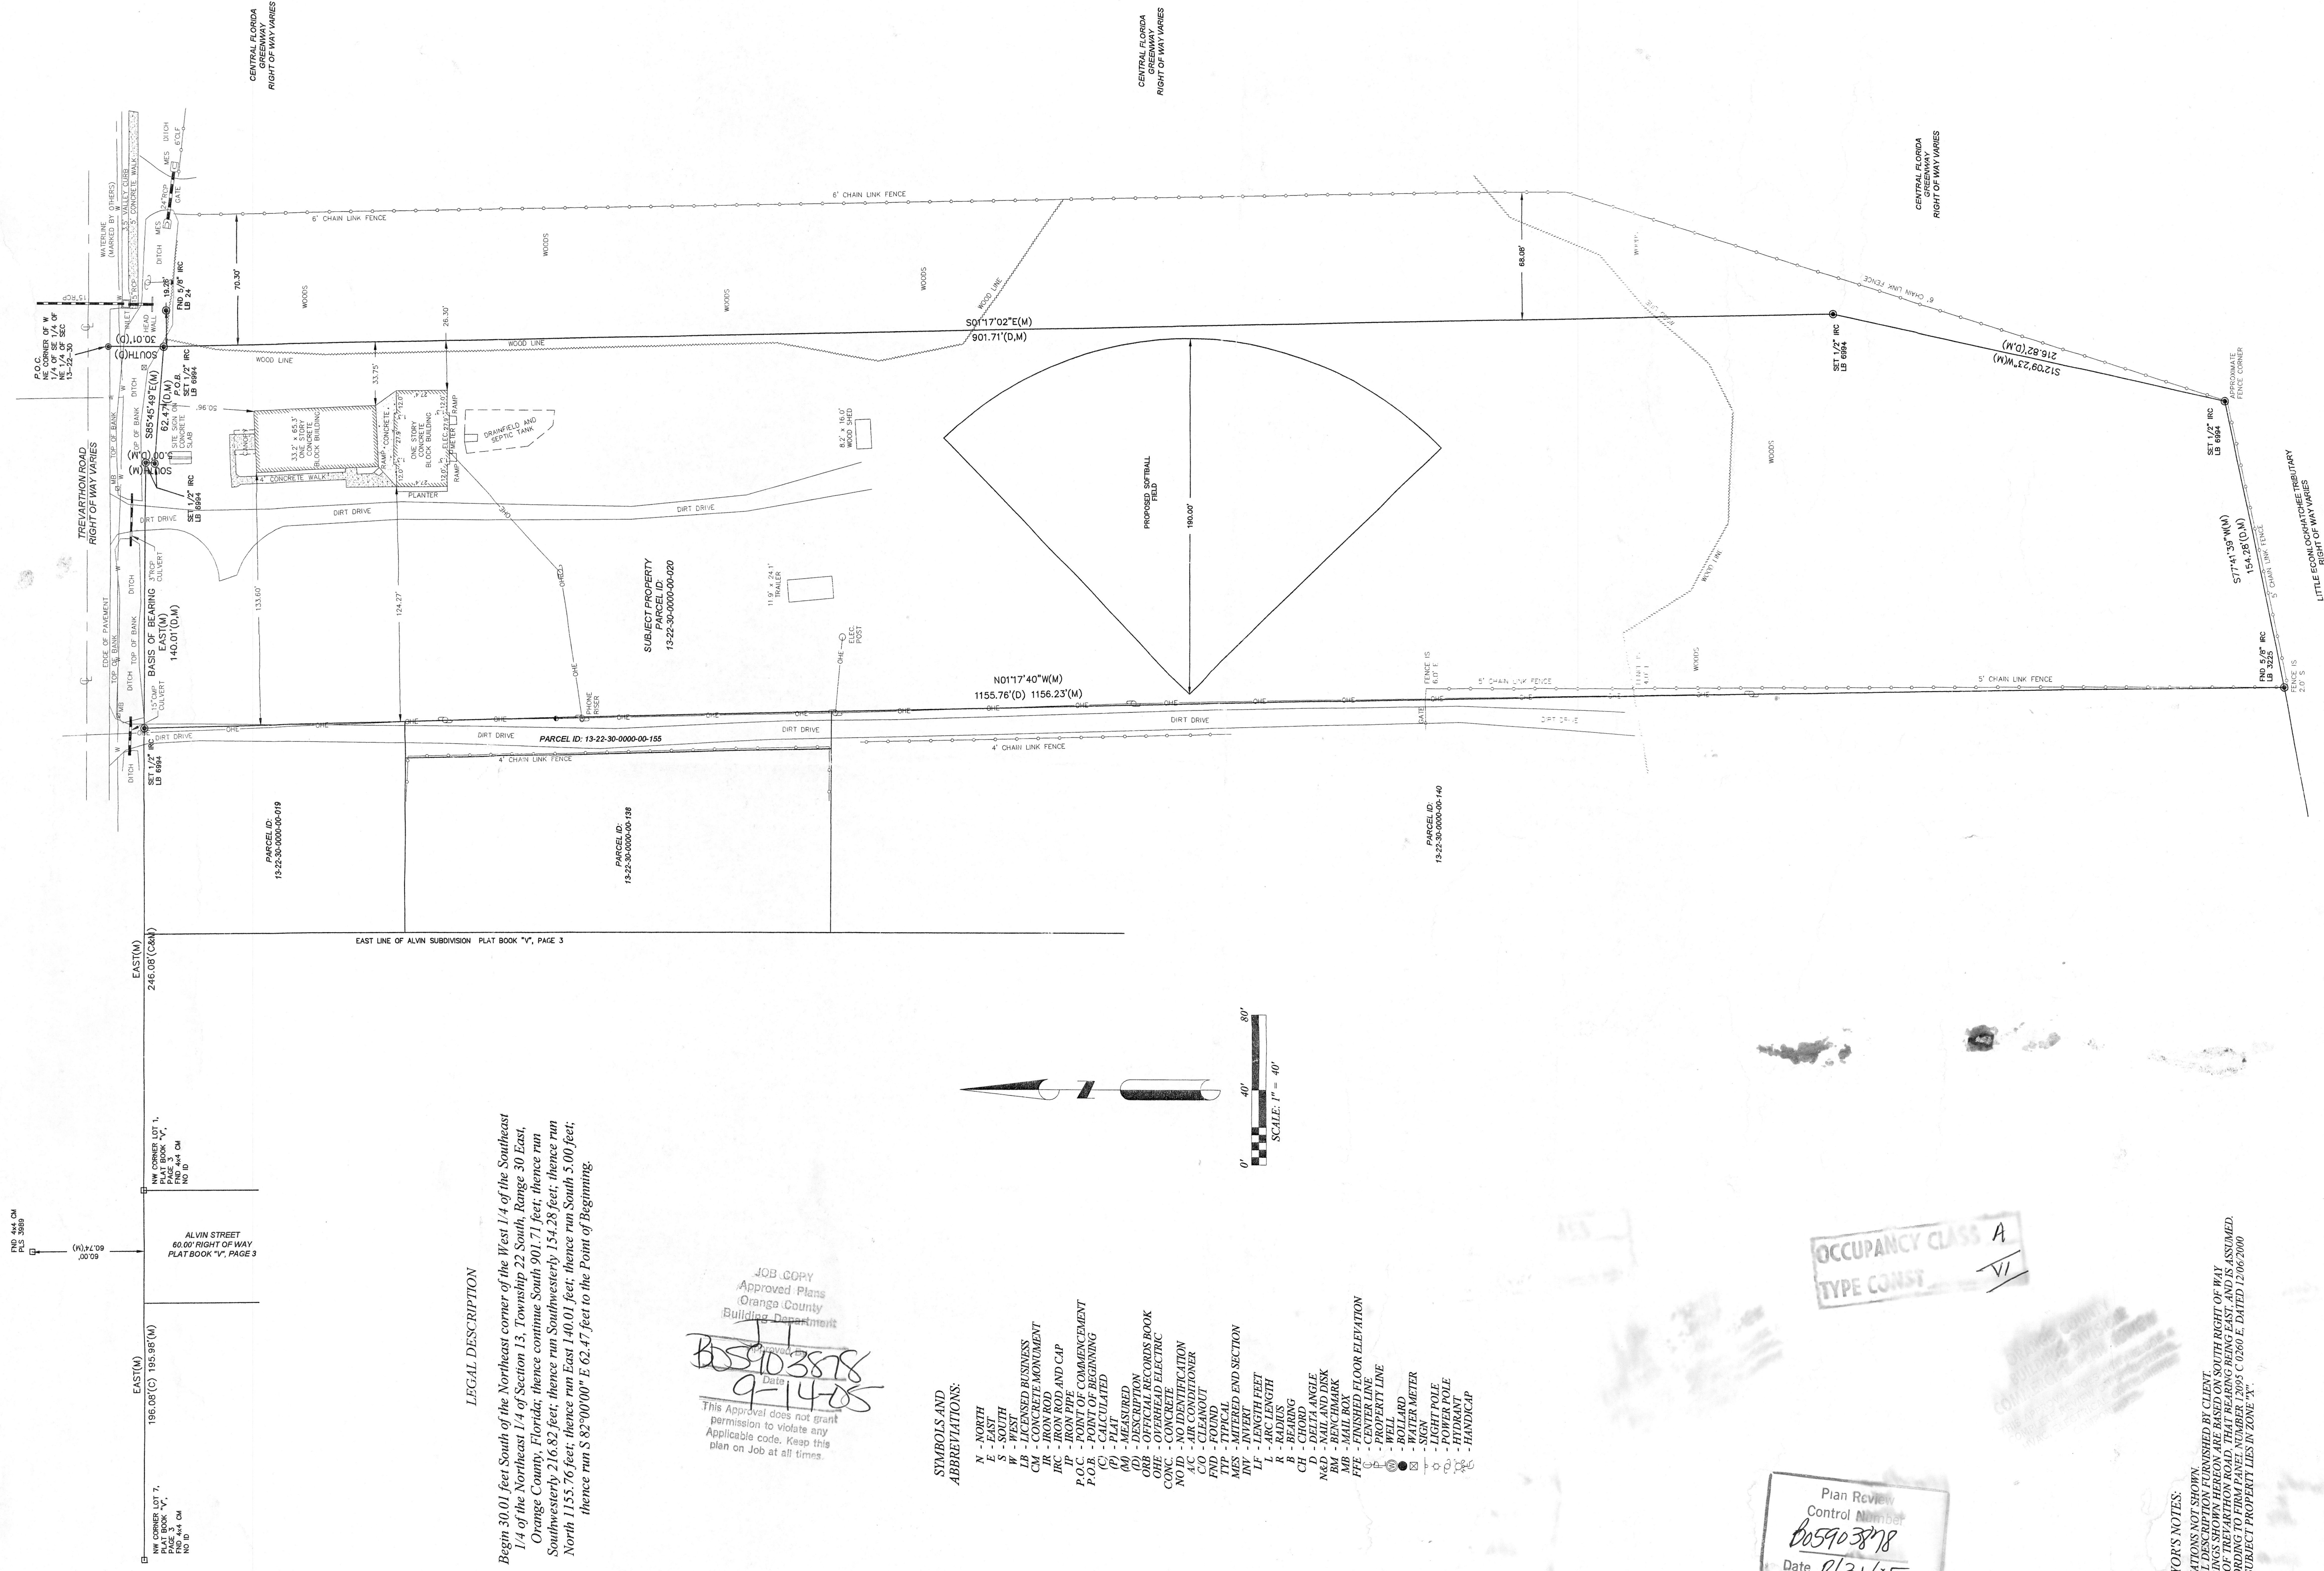

LEGAL DESCRIPTION

Begin 30.01 feet South of the Northeast corner of the West 1/4 of the Southeast 1/4 of the Northeast 1/4 of Section 13, Township 22 South, Range 30 East, Orange County, Florida; thence continue South 901.71 feet; thence run Southwesterly 216.82 feet; thence run East 140.01 feet; thence run South 5.00 feet; thence run S 82°00'00" E 62.47 feet to the Point of Beginning.

JOB COPY
Approved Plans
Orange County
Building Department
Date: 8-14-05
This Approval does not grant permission to violate any applicable code. Keep this plan on Job at all times.

SYMBOLS AND ABBREVIATIONS:

- N - NORTH
- E - EAST
- S - SOUTH
- W - WEST
- LB - LICENSED BUSINESS
- CM - CONCRETE MOUNT
- IR - IRON ROD
- IRC - IRON ROD AND CAP
- P.O.B. - POINT OF BEGINNING
- (C) - CALCULATED
- (A) - PLAT ASSURED
- (D) - DESCRIPTION
- ORB - OFFICIAL RECORDS BOOK
- OHE - OVERHEAD ELECTRIC
- NOE - NOTED ELEVATION
- AC - AIR CONDITIONER
- C/O - CLEANOUT
- FND - FOUND
- INT - INTERIOR
- MIS - MISERED END SECTION
- INT - INVERT
- LF - LENGTH FEET
- L - ARC LENGTH
- B - BEARING
- CH - CHORD
- D - DELTA ANGLE
- N/O - NOT ON DISK
- MB - MAIL BOX
- FTE - FINISHED FLOOR ELEVATION
- CENT - CENTER LINE
- PERT - PERT LINE
- WELL - WELL
- BOLLARD - BOLLARD
- WATER METER - WATER METER
- SIGN - SIGN
- POLE - POLE
- POWER POLE - POWER POLE
- HYDRANT - HYDRANT
- HANDICAP - HANDICAP

Plan Review
Control Number
805903878
Date 8/31/05

OCCUPANCY CLASS
TYPE CONST
A
VI

SURVEYOR'S NOTES:

- ELEVATIONS NOT SHOWN.
- BEARINGS SHOWN HEREON ARE BASED ON SOUTH RIGHT-OF-WAY LINE OF TREVARTHON ROAD, THAT BEARING BEING EAST, AND IS ASSUMED.
- ACCORDING TO FIRM PANEL NUMBER 12095 C 0260 E, DATED 12/06/2000, THE SUBJECT PROPERTY LIES IN ZONE "X".

BOUNDARY SURVEY

Section 13, Township 22 South, Range 30 East
Orange County, Florida

CERTIFY TO:
Chapel Hill Baptist Church
8826 Trevarthon Rd.
Orlando, FL 32817
301-282-0047
Robin Bellum

GEOMARKS LAND SURVEYORS, INC.
Florida LB #6094
8408 E. Colonial Drive, Orlando, FL 32817
Phone: (407) 736-1697; Fax: (407) 275-5275
E-mail: geomark@geoi.com

No.	Revisions	Date
1		
2		
3		
4		
5		