


S.E. 147th PLACE

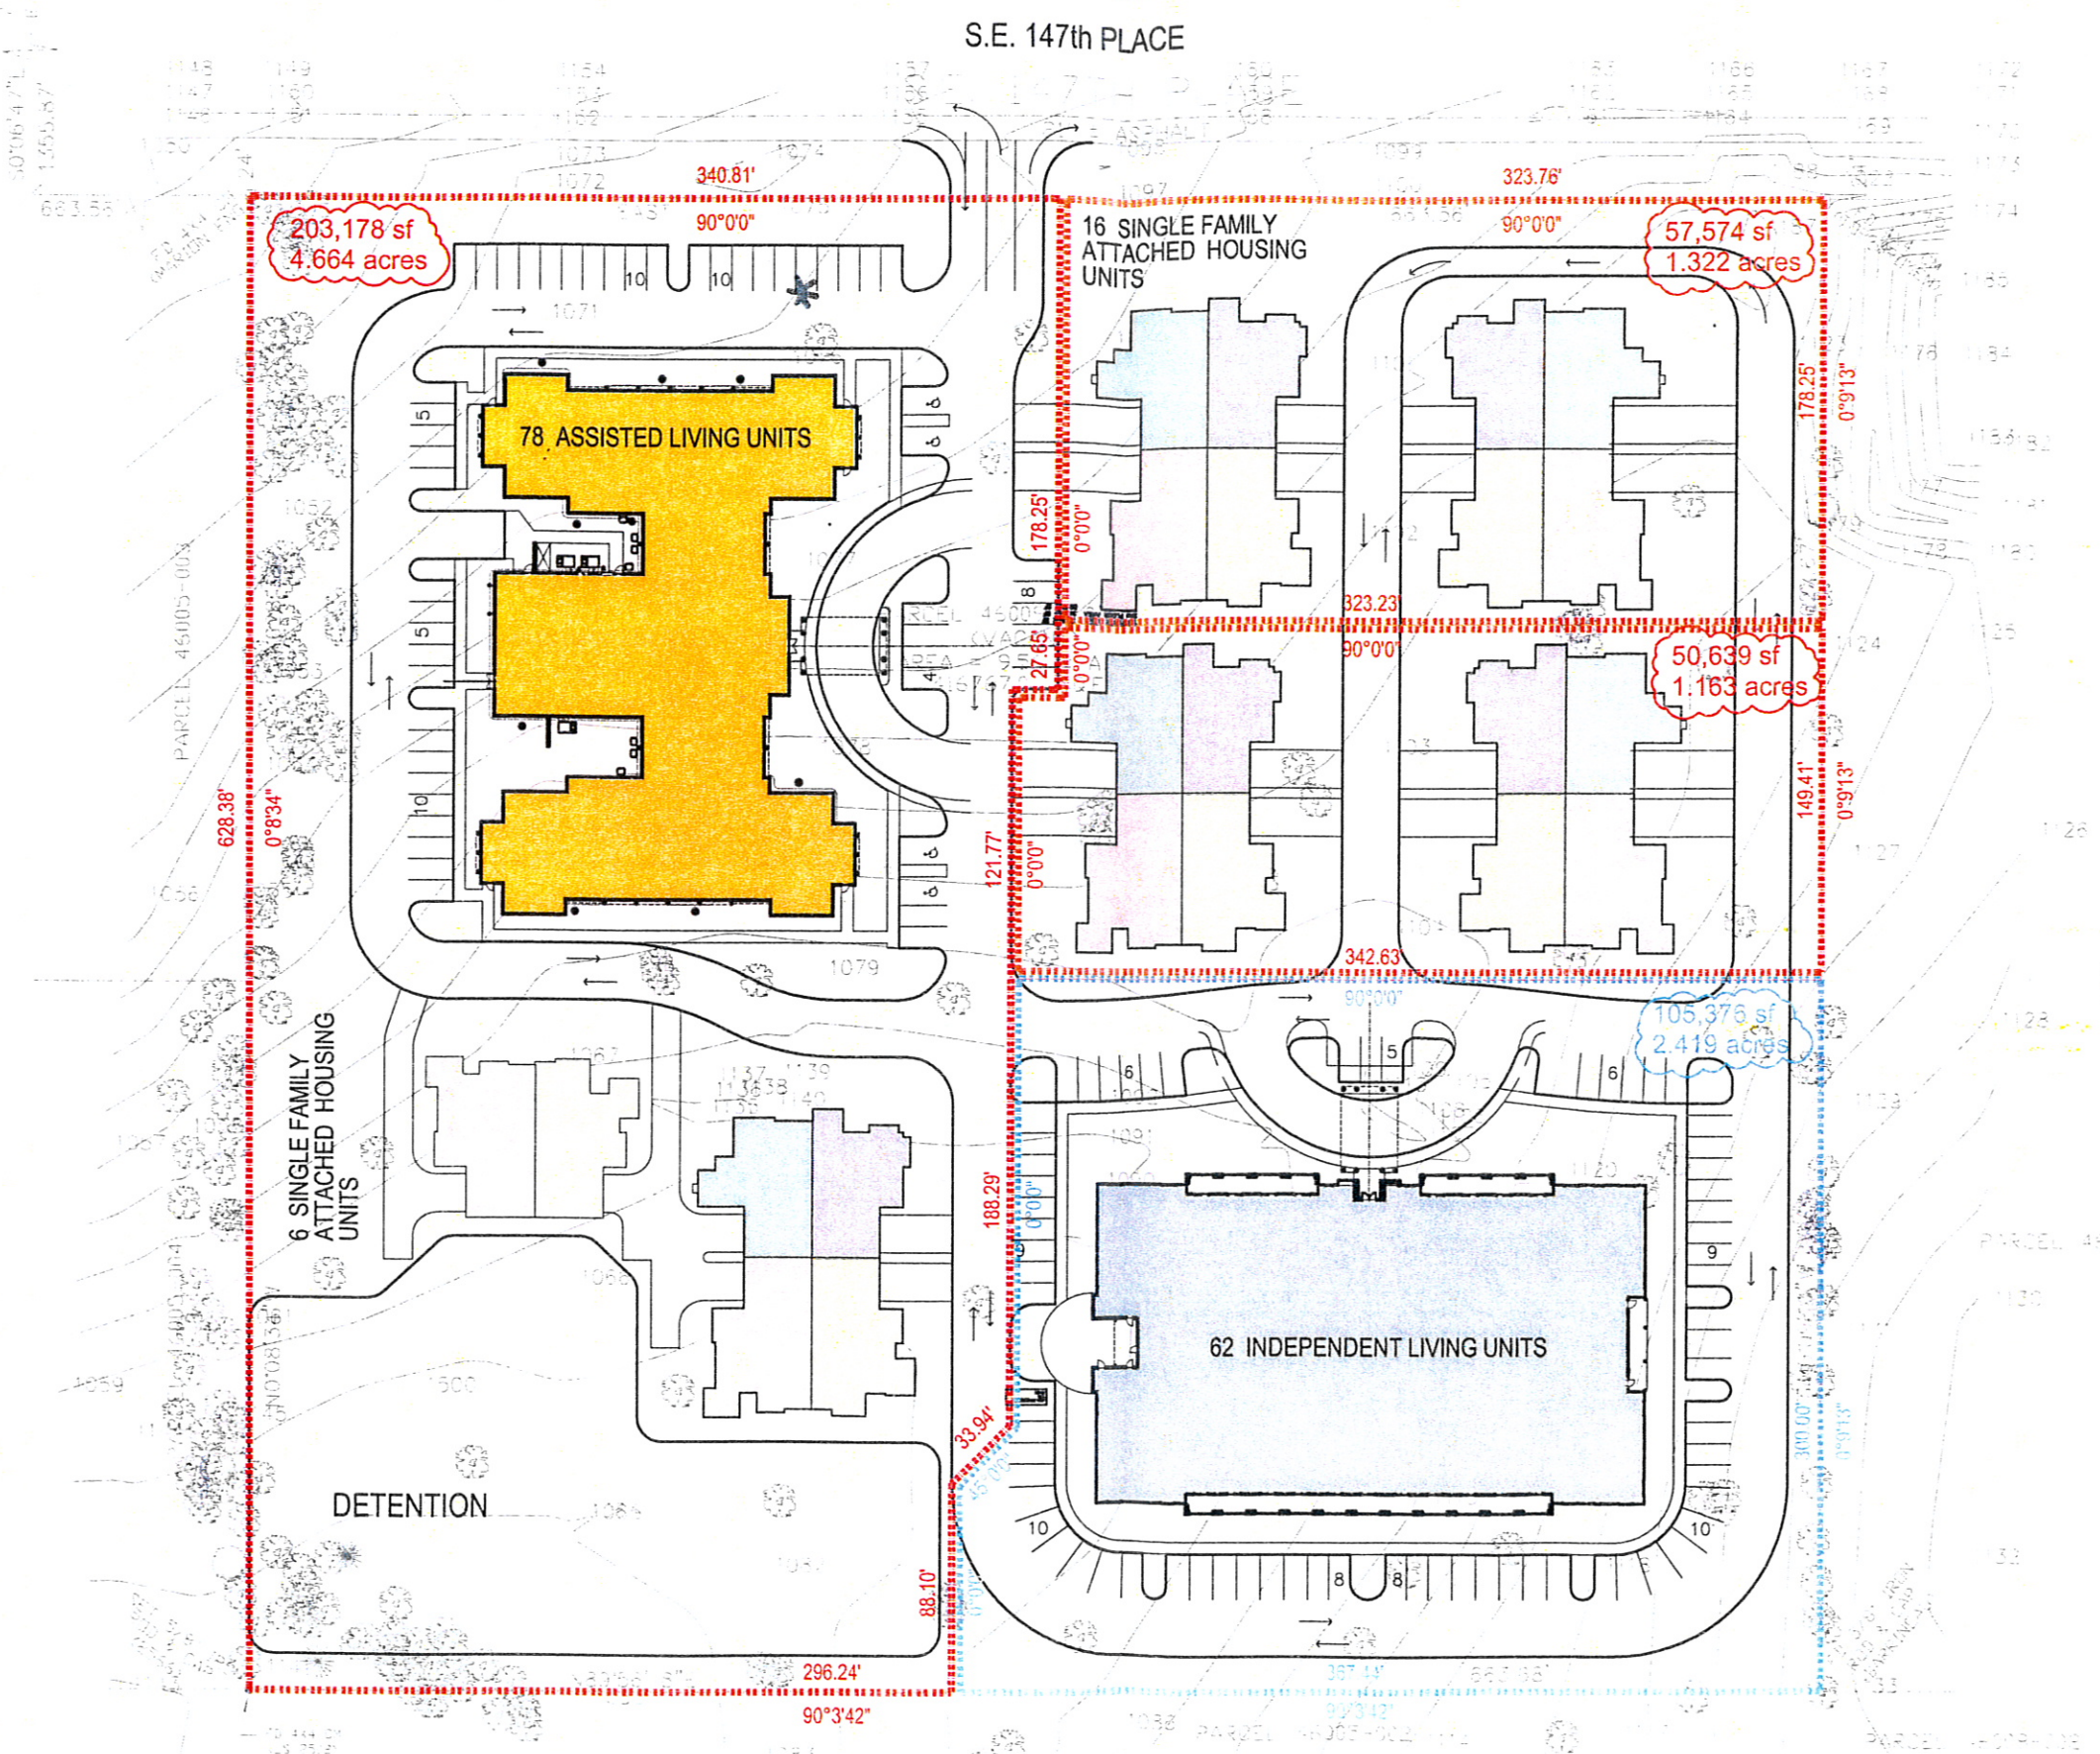

203,178 sf
4.664 acres

57,574 sf
1.322 acres

50,639 sf
1.163 acres

105,376 sf
2.419 acres



C1.1

SITE MASTER PLAN

1"=80' <cps002ex,cps001b,apf001,apfalf1,apf004>

Firm License No.: QB0011750



ALLEN & O'HARA
CONSTRUCTION CO., LLC
DESIGN BUILDER / GENERAL CONTRACTOR
7203 GOODMAN ROAD • OLIVE BRANCH, MS 38654-1906
PHONE (662) 890 8904 FAX (662) 890 8906

Senior Solutions Now
Schematic Design

LifePointe Village at Summerfield
March 12, 2008

© 2008 Allen & O'Hara Construction Co., LLC