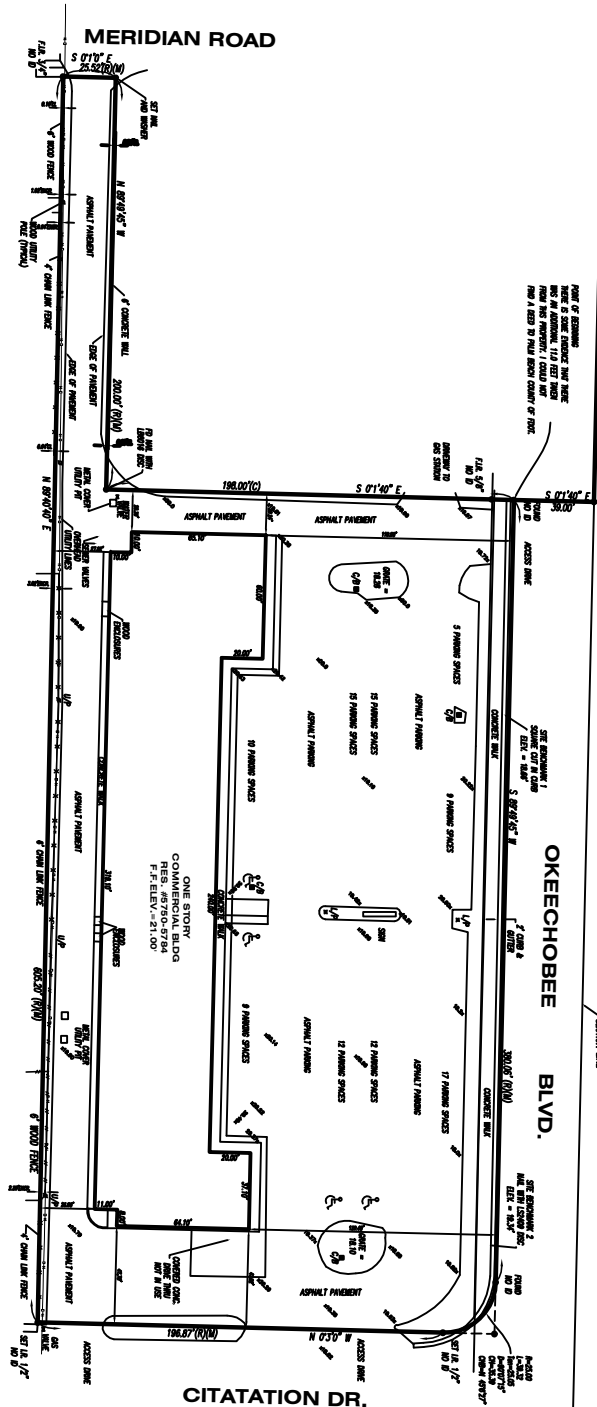


PLAN
SCALE: 1"=40'

FLORIDA BUILDING
LAND SURVEYORS CORPORATION

BOUNDARY SURVEY

PROPERTY ID#:
5750 OKEECHOBEE BLVD PALM BEACH FL 33417

REVISIONS

NO.	DATE	BY	CHK	DESCRIPTION
1				
2				

FLORIDA BUILDING & LAND SURVEYING
PROUDLY SERVING ALL OF SOUTH FLORIDA
2314 WEST 80 STREET # 3, HIALEAH, FLORIDA 33016
OFFICE (305)-895-8001 • FAX (305)-895-7001 • TOLL (877)-894-8001

DATE
2008

SCALE
1"=40'

PLAT
2

ABBREVIATION	SYMBOL	DEFINITION	ABBREVIATION	SYMBOL	DEFINITION	ABBREVIATION	SYMBOL	DEFINITION	ABBREVIATION	SYMBOL	DEFINITION
A/C		AIR CONDITIONING UNIT	GM		GAS METER	A/-		PLUS OR MINUS	SEC.		SECTION
BLDG.		BUILDING	DV		DRAIN VALVE	P.C.		POINT OF CURVATURE	SD, FT.		SQUARE FOOTAGE
BM		BENCH MARK	ENT		ENTRY	P.C.P.		PERMANENT CONTROL POINT	STY.		STORY
BS		BEST	EX		EXCAVATION	P.C.		PAVED	S.V.		SEWER VALVE
