


SURVEY FOR  
**JERRY SPRINGFIELD**  
 PROPERTY IN THE CITY OF WHITE  
 IN LAND LOT 297 & 298  
 5TH DISTRICT, 3rd SECTION  
 BARTOW COUNTY, GEORGIA

**20 +/- Acres  
 For Sale**

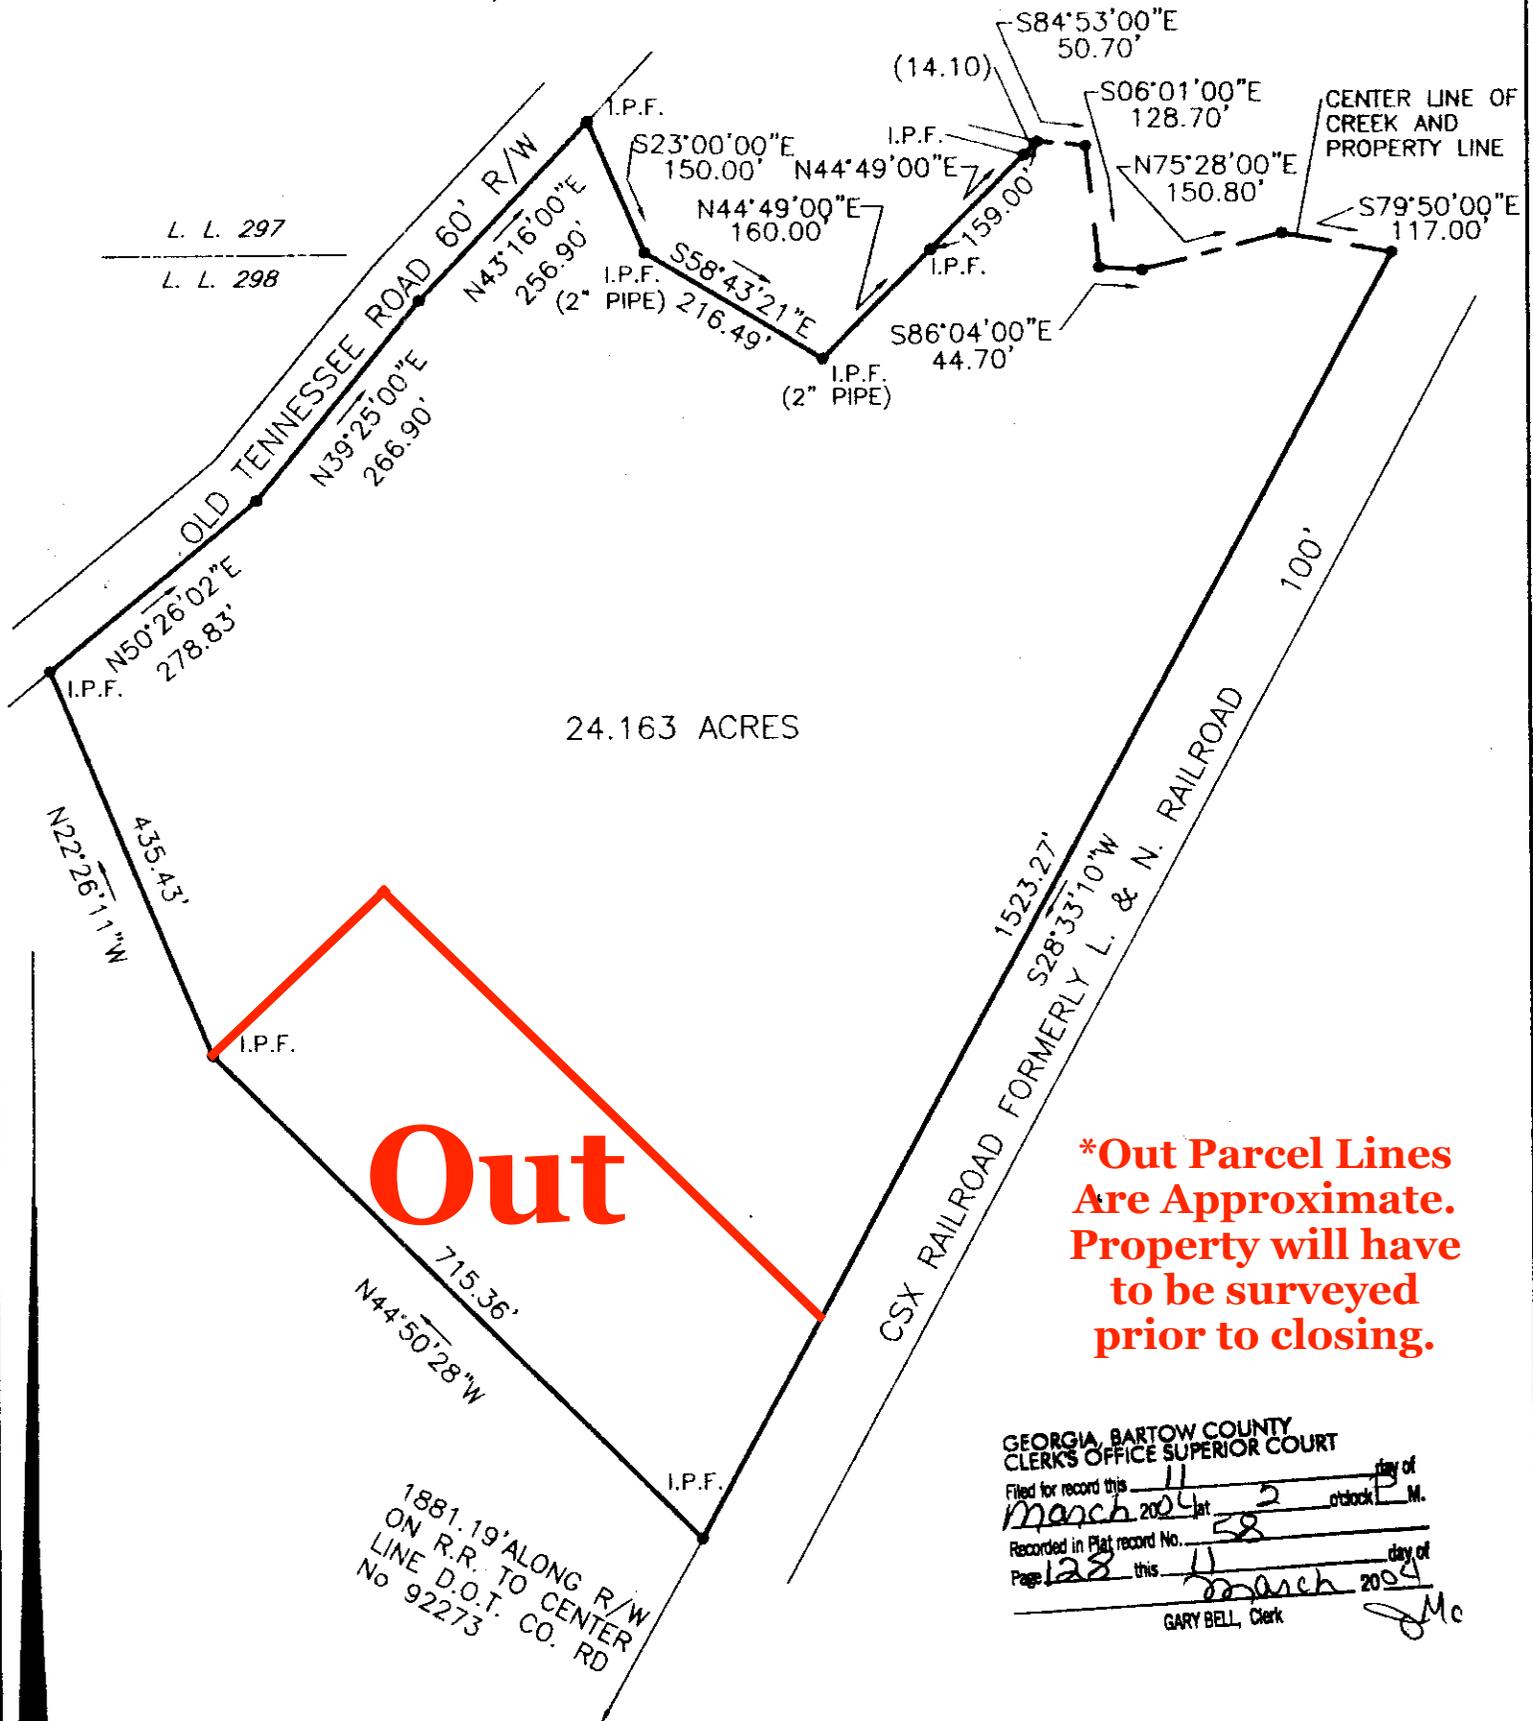

24.163 ACRES

**Out**


**\*Out Parcel Lines  
 Are Approximate.  
 Property will have  
 to be surveyed  
 prior to closing.**

GEORGIA, BARTOW COUNTY  
 CLERK'S OFFICE SUPERIOR COURT  
 Filed for record this 11 day of  
March 2004 at 2 o'clock P. M.  
 Recorded in Plat record No. 58  
 Page 128 this 11 day of  
March 2004  
 GARY BELL, Clerk *JMc*

FIELD TRAVERSE:  
 CLOSURE; ONE FOOT IN 20,000 FEET  
 USING A LIETZ SET 3.  
 ANGULAR ERROR; 0'00'01" PER ANGLE  
 POINT USING A LIETZ SET 3.  
 ADJUSTED; USING THE COMPASS RULE.

907.ASC 907-4.DWG  
 NOTE: IRON PINS ARE (1/2" RE-BAR)  
 EXCEPT AS SHOWN.

SMITH & SMITH LAND SURVEYORS, P.C.  
 2 SOUTH AVENUE, CARTERSVILLE, GA. 30120  
 PHONE 770-382-0457

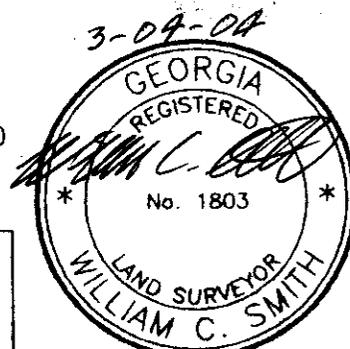

PLAT CLOSURE;  
 ONE FOOT IN  
 539.283 FEET.  
 MAY 14, 2002  
 REVISED 3-04-2004

R/W — RIGHT OF WAY	R — RADIUS	LP — LIGHT POLE
IPP — IRON PIN PLACED	- X - X — FENCE	
IPF — IRON PIN FOUND	— — — — — LAND LOT LINE	
CM — CONCRETE MARKER	⊕ — CENTER LINE	
CH. — CHORD	— * — POWER LINE	
L OR A — LENGTH OF CURVE	PP — POWER POLE	

0 40 200  
 20 100 300  
 SCALE 1"=200'  
 FILE 907-4

MAG. NORTH