


HAVEN PEACE
SECTION 7, TOWNSHIP 20 SOUTH, RANGE 28 EAST
CITY OF APOPKA, ORANGE COUNTY, FLORIDA

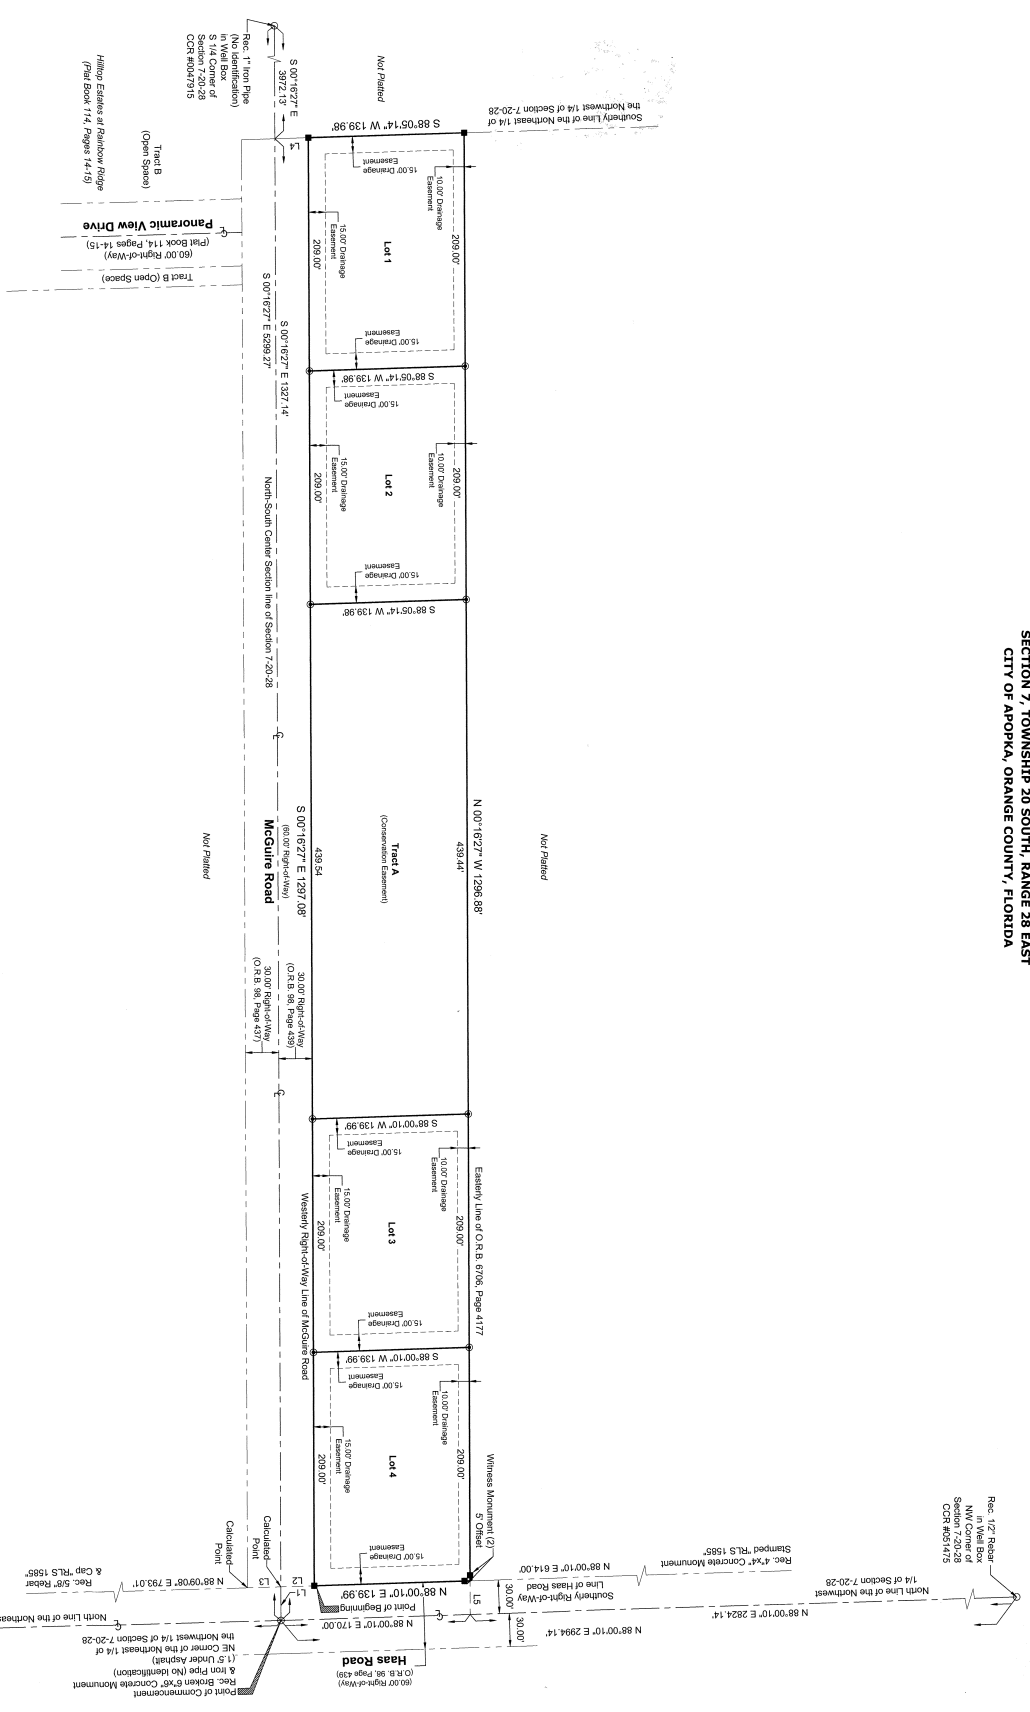

Ireland & Associates Surveying, Inc.
Certificate of Authorization 157523
800 Conway Drive, Suite 1020
Apopka, Florida 32712
www.irelandsurveying.com
Phone : 407-678-3366
Fax : 407-320-8165



- Legend
- - P.R.M. - Permanent Reference Monument
 - - S.M. - Survey Monument (Page 123)
 - - S.M. 1/2" Iron Rod & Cap - LB 1823
 - - Found Control Point unless noted otherwise
 - - Contenna
 - ⊕ - Certified Corner Record
 - LB - Licensed Business
 - O.R.B. - Official Record Book
 - PSM - Professional Surveyor and Mapper
 - RLS - Registered Land Surveyor

Line	Bearing	Length
L1	S 00°16'27" E	30.01'
L2	S 88°00'10" W	30.01'
L3	N 88°08'08" E	30.01'
L4	S 88°05'14" W	30.01'
L5	N 00°16'27" W	30.01'

Rec. 4 1/2" Concrete Monument
& 3/4" Iron Pipe (No Identification)
NE Corner of the Northeast 1/4 of
Section 7-20-28
CCR #090854