


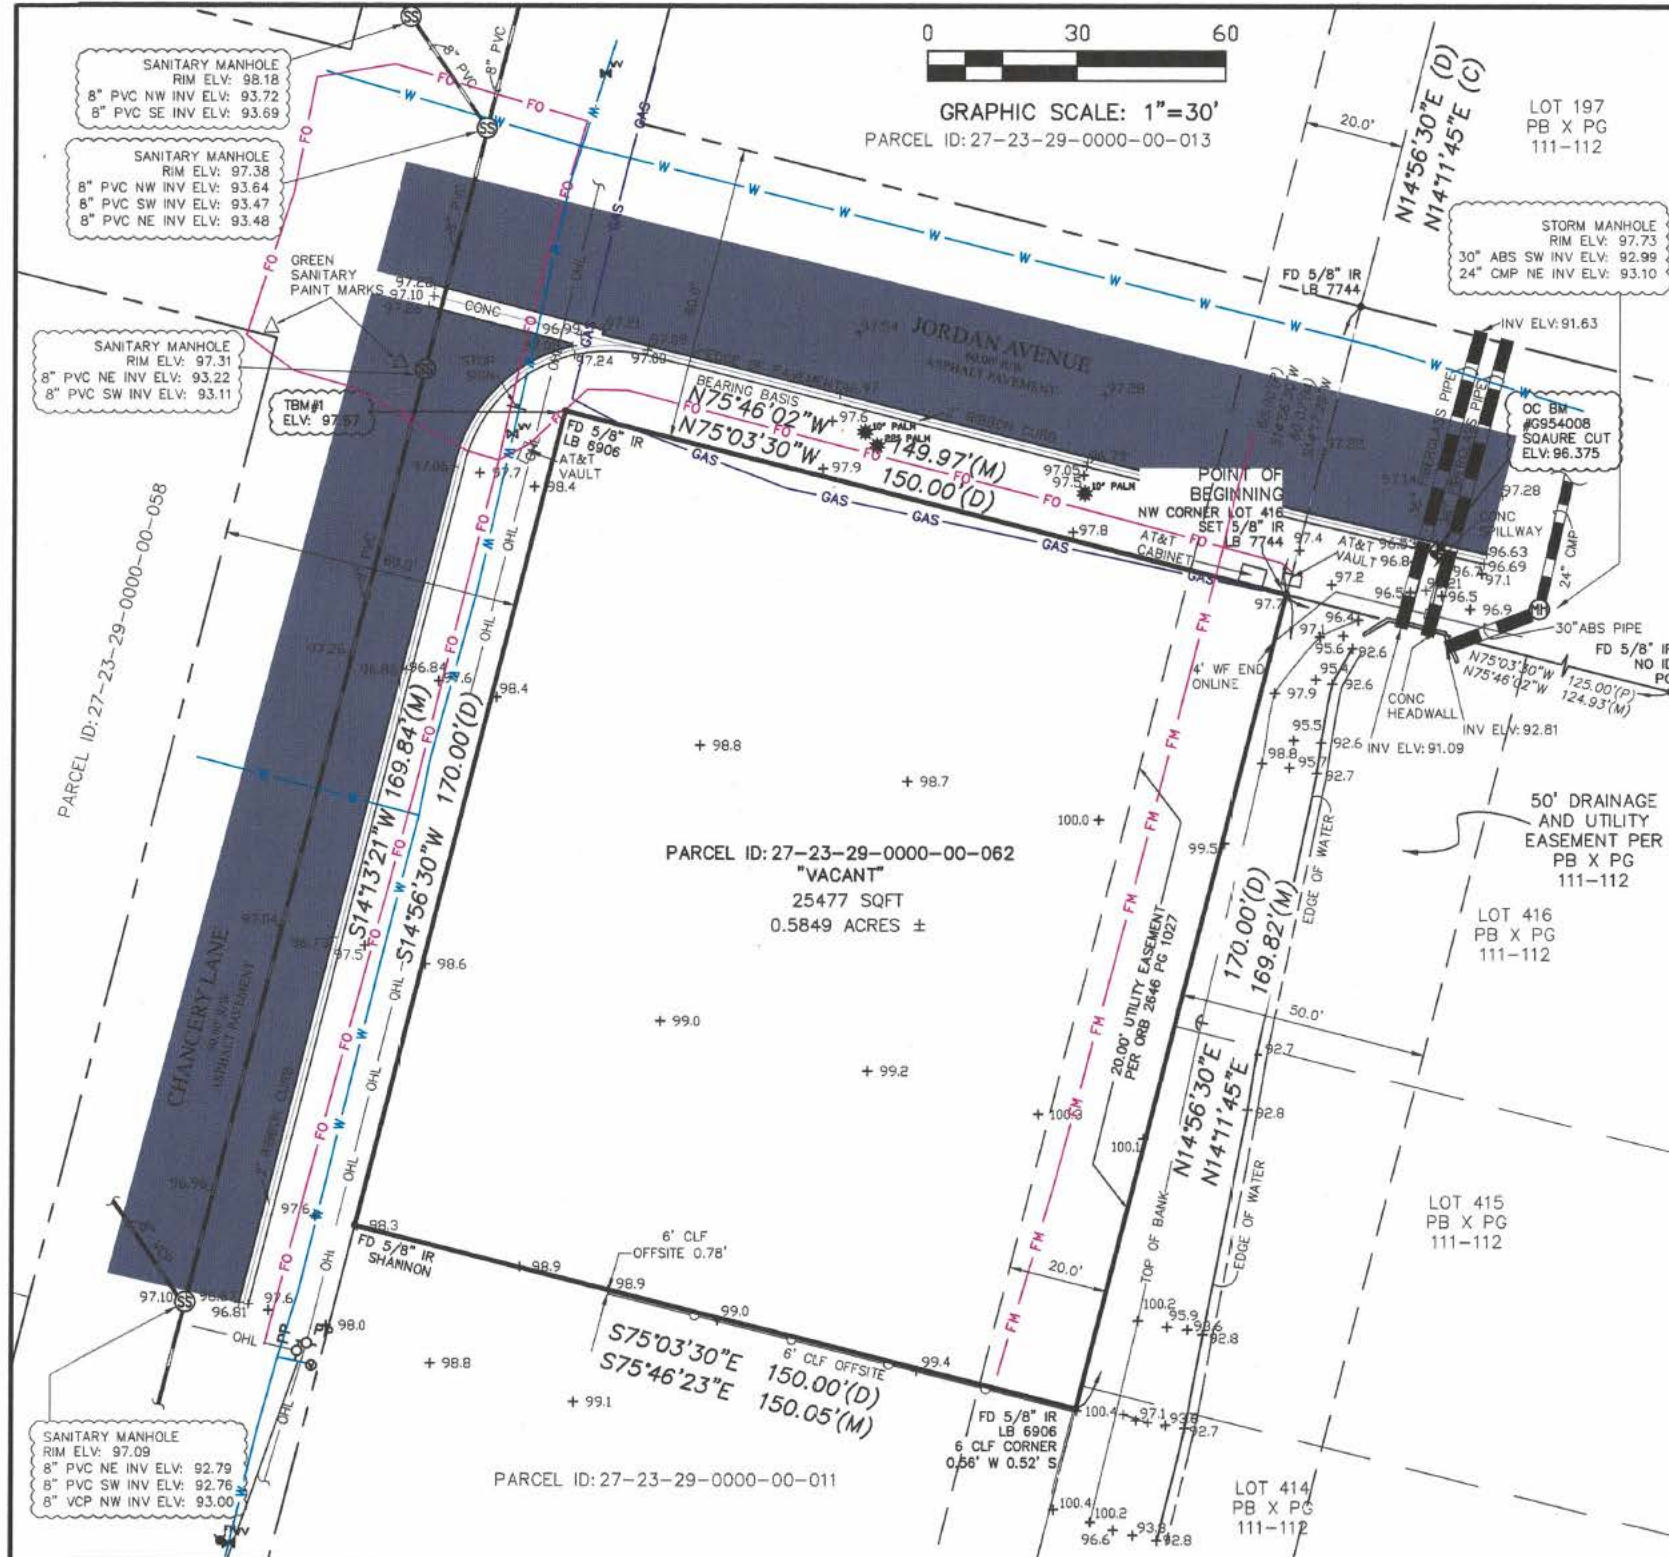

**ABBREVIATIONS**

- |                                    |                                            |
|------------------------------------|--------------------------------------------|
| (C) = CALCULATED                   | (P) = PLAT                                 |
| CONC = CONCRETE                    | PB = PLAT BOOK                             |
| C = CENTERLINE                     | PC = POINT OF CURVATURE                    |
| CM = CONCRETE MONUMENT             | PCP = PERMANENT CONTROL POINT              |
| (D) = DEED                         | PRC = POINT OF REVERSE CURVATURE           |
| FD = FOUND                         | PT = POINT OF TANGENCY                     |
| ID = IDENTIFICATION                | R/W = RIGHT OF WAY                         |
| IR = IRON PIPE                     | UE = UTILITY EASEMENT                      |
| IP = IRON PIPE                     | ABS = ACRYLONITRILE BUTADIENE STYRENE PIPE |
| LB = LICENSED BUSINESS             | PHR = PHONE RISER                          |
| (M) = MEASURED                     | EJB = ELECTRIC JUNCTION BOX                |
| ORB = OFFICIAL RECORD BOOK         | PP = POWER POLE                            |
| PG = PAGE                          | WM = WATER METER                           |
| ND = NAIL AND DISK                 | CTVR = CABLE TV RISER                      |
| PRM = PERMANENT REFERENCE MONUMENT | CO = CLEAN OUT                             |
| FF = FINISHED FLOOR                | WV = WATER VALVE                           |
| ELV = ELEVATION                    | OHL = OVERHEAD LINE                        |
| TBM = TEMPORARY BENCHMARK          | VCP = VITRIFIED CLAY PIPE                  |
| INV = INVERT                       | PVC = POLYVINYL CHLORIDE                   |
|                                    | UG = UNDERGROUND                           |

**SYMBOLS**

- |     |                |                     |
|-----|----------------|---------------------|
| FO  | UG FIBER OPTIC | CONC MONUMENT       |
| W   | UG WATER       | TYPE AS INDICATED   |
| GAS | UG GAS         | CONTROL POINT       |
| FM  | UG FORCE MAIN  | TYPE AS INDICATED   |
|     |                | TEMPORARY BENCHMARK |
|     |                | (AS NOTED)          |
|     |                | POWER POLE          |
|     |                | WATER VALVE         |
|     |                | SIGN                |

**SHEET 2 OF 2**  
**NOT VALID WITHOUT**  
**SHEET 1**

**SHEET 1 - COVER PAGE**  
**SHEET 2 - BOUNDARY AND TOPOGRAPHIC**  
**INFORMATION**

I hereby affirm that this survey represented hereon is true and correct to the best of my knowledge and belief. It has been prepared in accordance with the Standards of Practice set forth in Chapter 5J-17, F.A.C., pursuant to Chapters 177 and 472, Florida Statutes and unless it bears the signature and the original raised seal of a Florida Licensed Surveyor and Mapper, this drawing, sketch, plot or map is for informational purposes only and is not valid.

*Ralph A. Nieto* 3/21/23  
RALPH A. NIETO PSM 6025 PRINT DATE



**Nieto-Whittaker Surveying LLC**  
1728 N. Ronald Reagan Blvd., Longwood, FL 32750  
PH: (407) 636-8460 FAX: (407) 636-8461  
LB No. 7744

**Khadjimurat Tadjiev**  
Chancery Lane, Orlando, FL 32809.

| FIELD BY: AW/KR                 | DATE: 02/28/22 | ORDER NO: NW 22-118               | SHEET 2 OF 2 |
|---------------------------------|----------------|-----------------------------------|--------------|
| LOCATED FORCE MAIN UTILITY LINE | 04/2/28/23     | LOCATED UNDERGROUND UTILITIES     | 03/2/09/23   |
| ADD 36" PIPE AND UTILITY FLAGS  | 2/2/23         | 50' DRAINAGE AND UTILITY EASEMENT | 01/1/16/23   |

REVISIONS

| NO. | DATE       |
|-----|------------|
| 1   | 02/28/22   |
| 2   | 03/2/09/23 |
| 3   | 04/2/28/23 |