


EAST ELEVATION
1/8" ≈ 1'-0"



ARCHITECTURE
INTERIOR DESIGN
PLANNING

a dba of Holman Suman Architects, Inc., AAC001389
2101 S. WAVERLY PLACE, SUITE 100, MELBOURNE, FLORIDA 32901

PHONE 321-768-7887

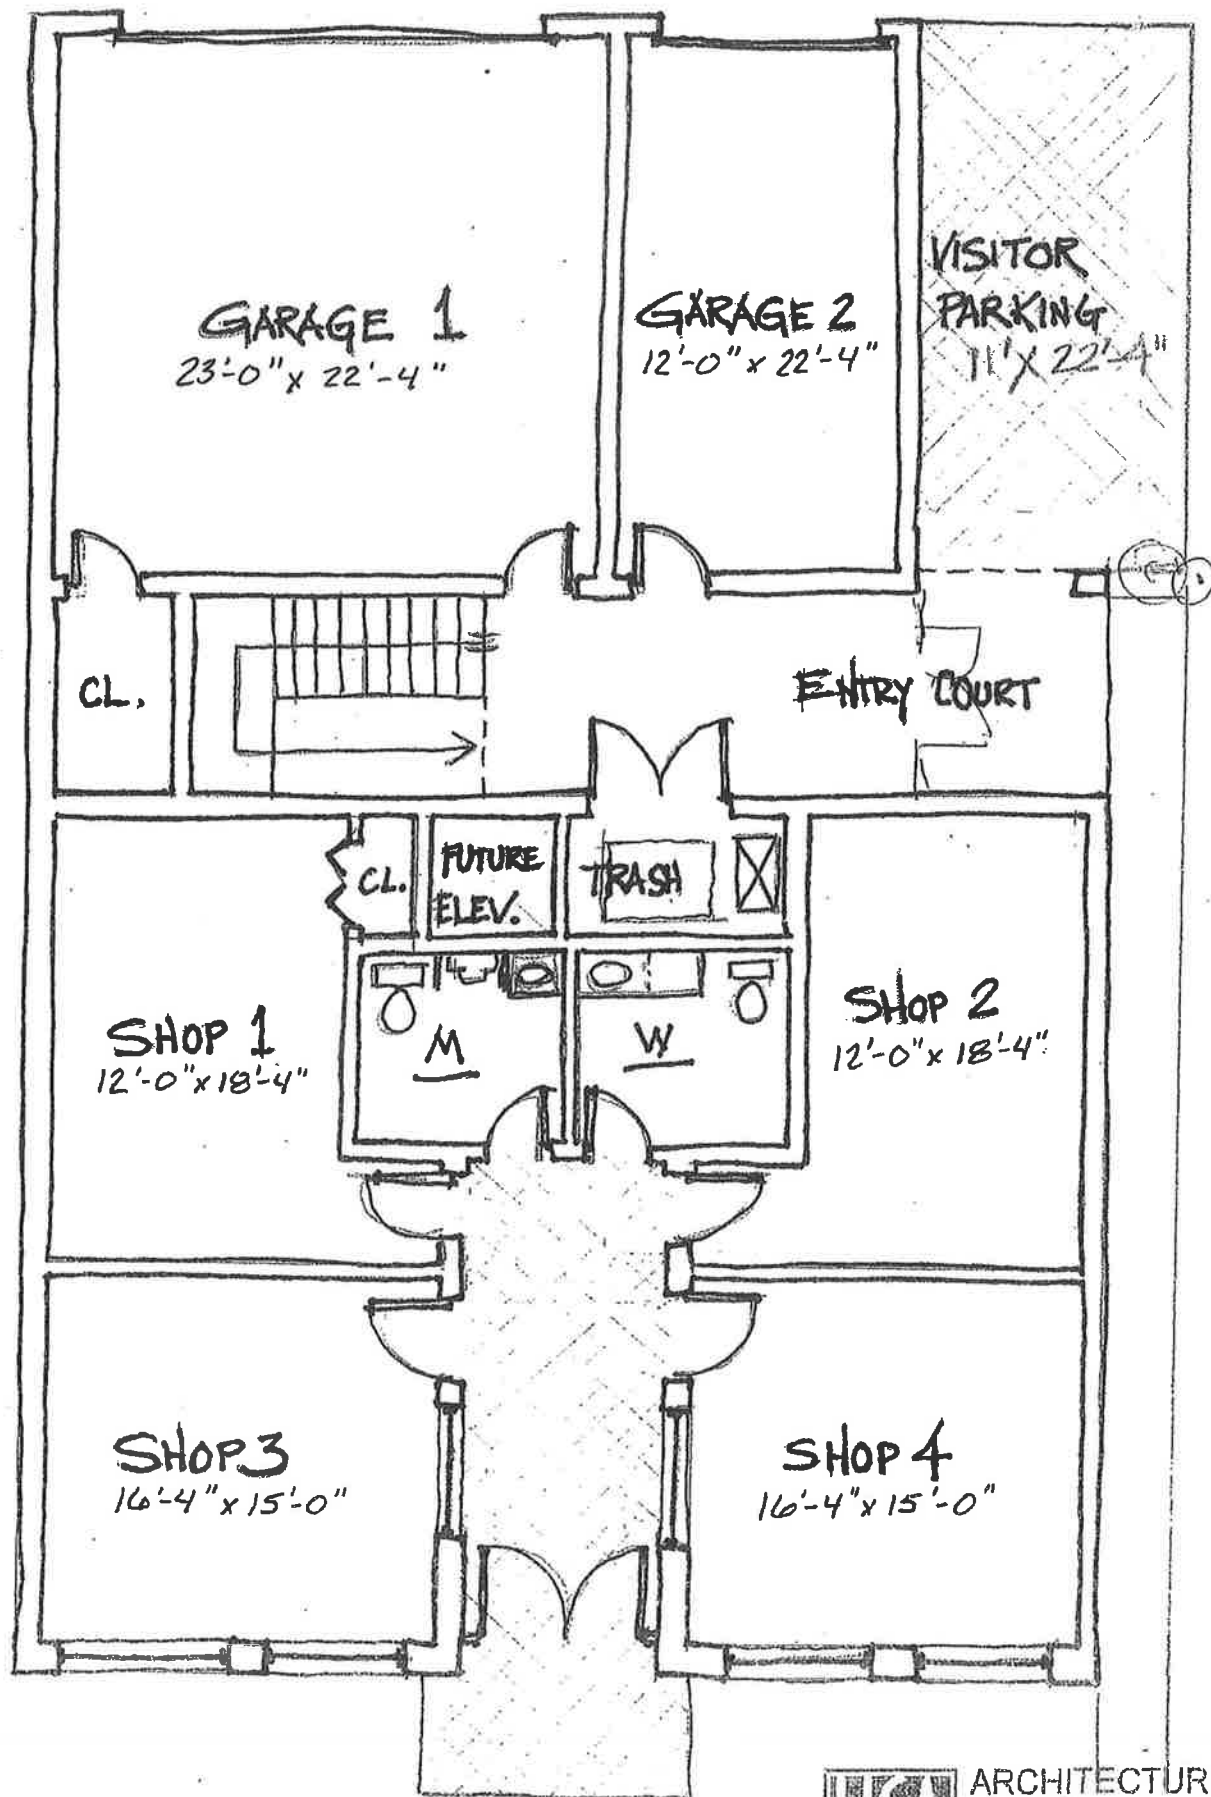


FIRST FLOOR

1/8" = 1'-0"



ARCHITECTURE
INTERIOR DESIGN
PLANNING

a dba of Holmann Surran Architects, Inc AAC001369

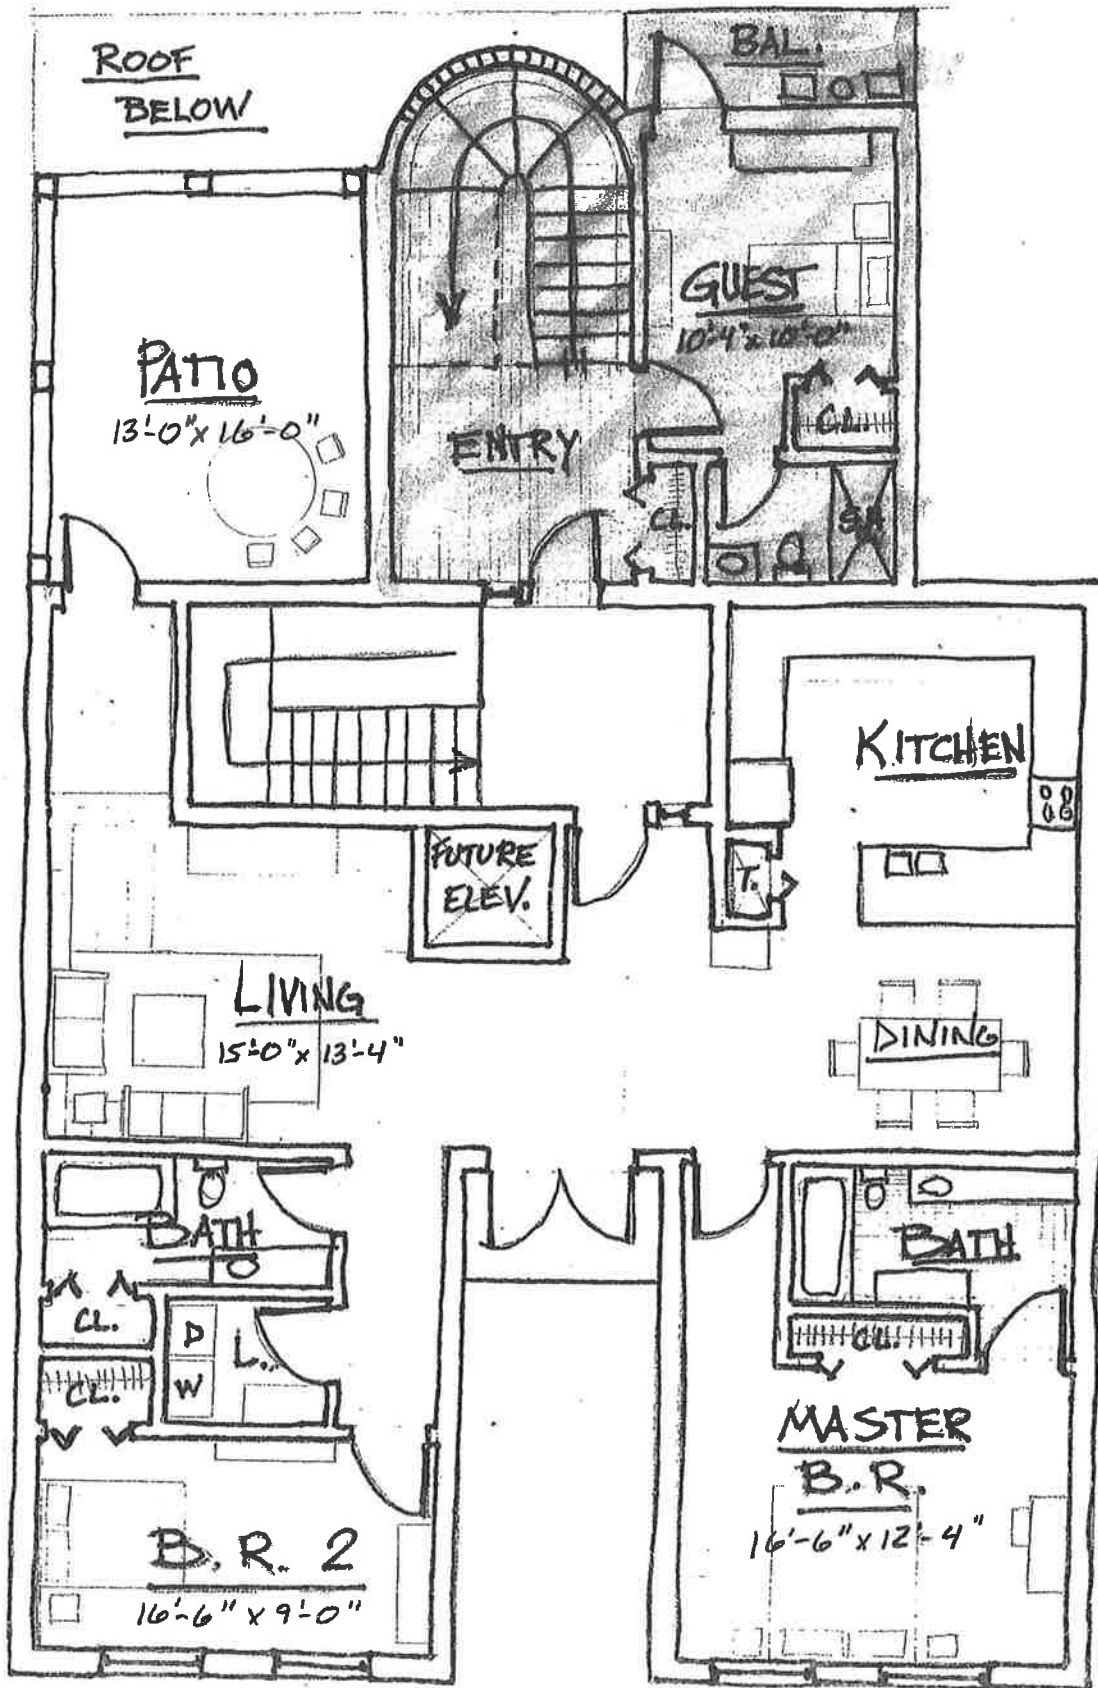


SECOND FLOOR
 1/8" ≈ 1'-0"

USA ARCHITECTURE
 INTERIOR DESIGN
 PLANNING

a dba of Holman Sumner Architects, Inc. AAC001380
 2104 S. WASHINGTON BLVD. SUITE 400 MELBOURNE FLORIDA 32901

PHONE 321-788-7887

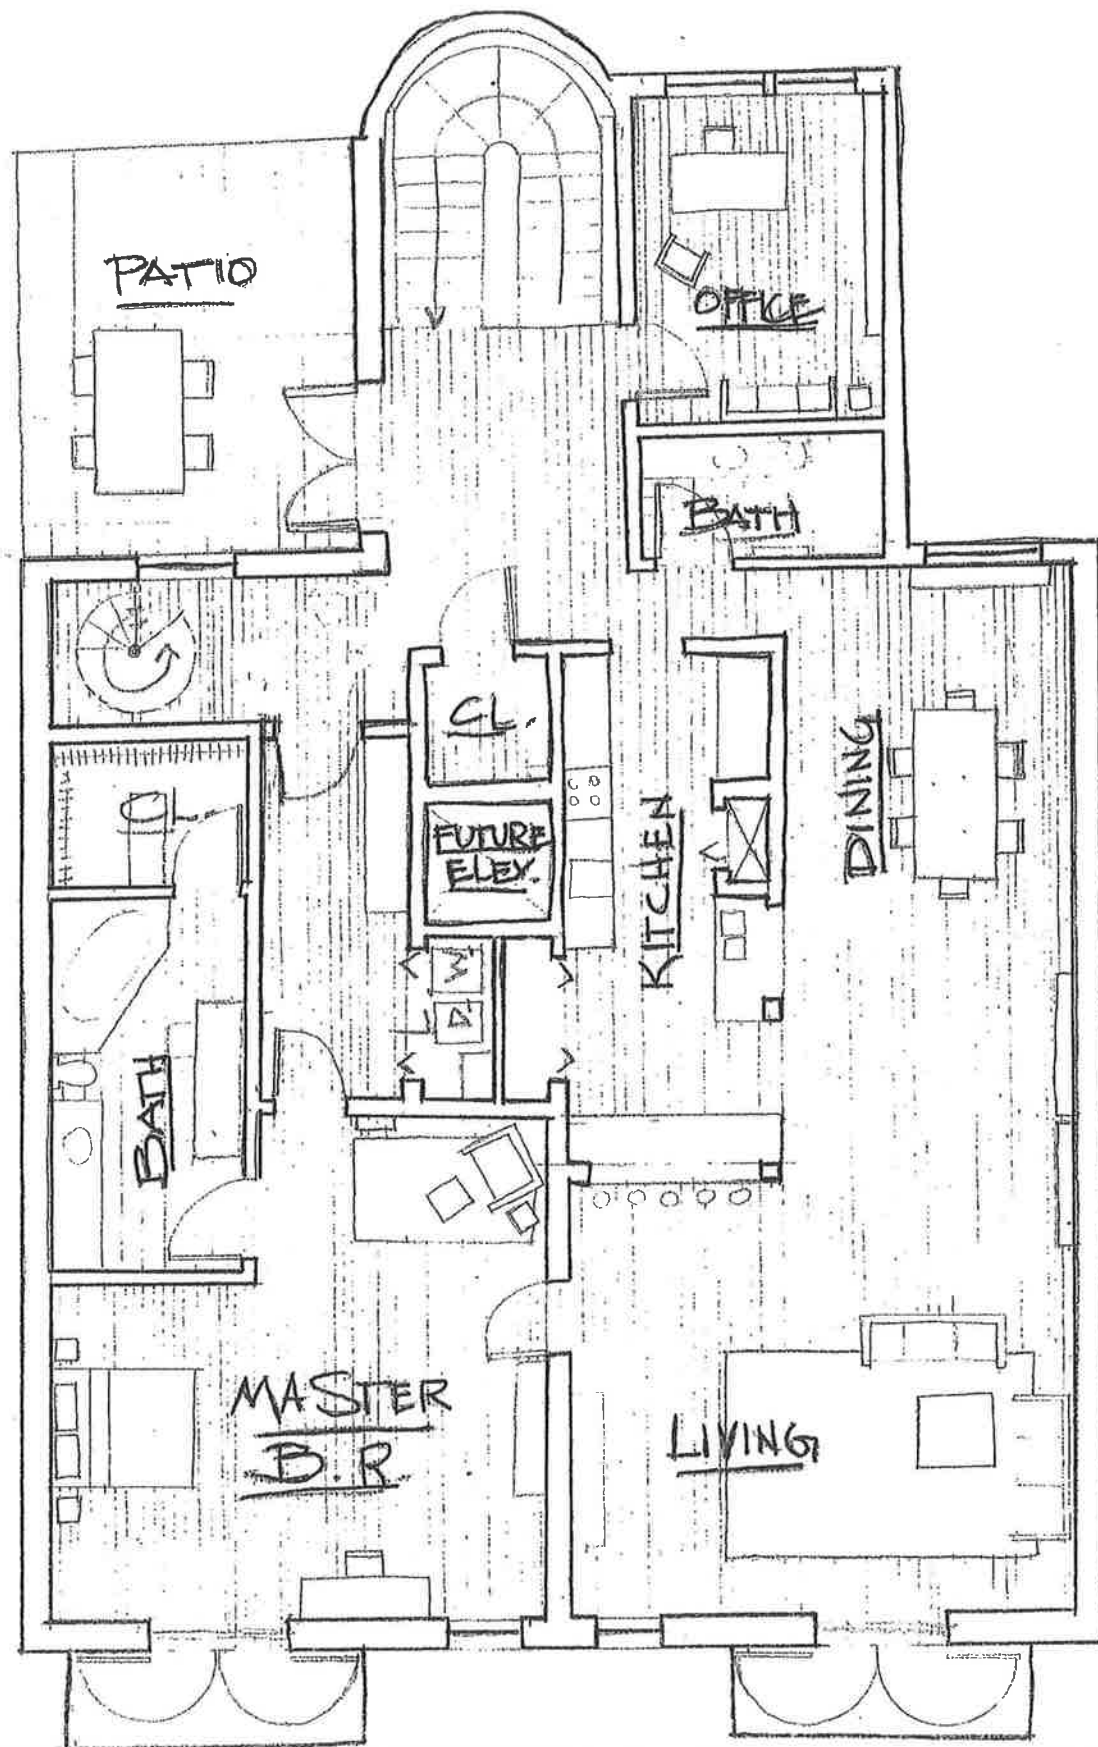

THIRD FLOOR

1/8" ≈ 1'-0"



ARCHITECTURE
INTERIOR DESIGN
PLANNING

a dba of Holman Suman Architects, Inc. AAC001399
1000 W. UNIVERSITY BLVD. SUITE 400 APT. 4000 FT. LAUDERDALE, FLORIDA 33304

PHONE 321-768-7107