


Area Tabulation		
Total Site	178,598.00 sq.ft.	100%
Building Pads	41,932.00 sq.ft.	23%
Paving and Walks	59,003.00 sq.ft.	33%
Total Impervious	100,935.00 sq.ft.	57%

148 Parking Stalls Shown

- C 1
Radius = 180.00'
Arc = 101.54'
Delta = 32°19'24"
Chord = 100.13' (F)
C.B. = N. 28°43'52"W. (F)
- C 2
Radius = 180.00'
Arc = 44.00'
Delta = 14°00'20"
Chord = 43.88' (F)
C.B. = N. 52°00'46"W. (F)
- C 3
Radius = 430.00'
Arc = 17.02'
Chord = 16.98' (F)
C.B. = S. 60°01'53"E. (F)
- C 4
Radius = 430.00'
Arc = 30.01'
Chord = 30.00' (F)
C.B. = S. 63°12'48"E.
- C 5
Radius = 430.00'
Arc = 136.00'
Chord = 135.47' (F)
C.B. = N. 74°17'21"W. (F)
- C 6
Radius = 430.00'
Arc = 95.00'
Chord = 94.82' (F)
C.B. = N. 89°41'46"W. (F)

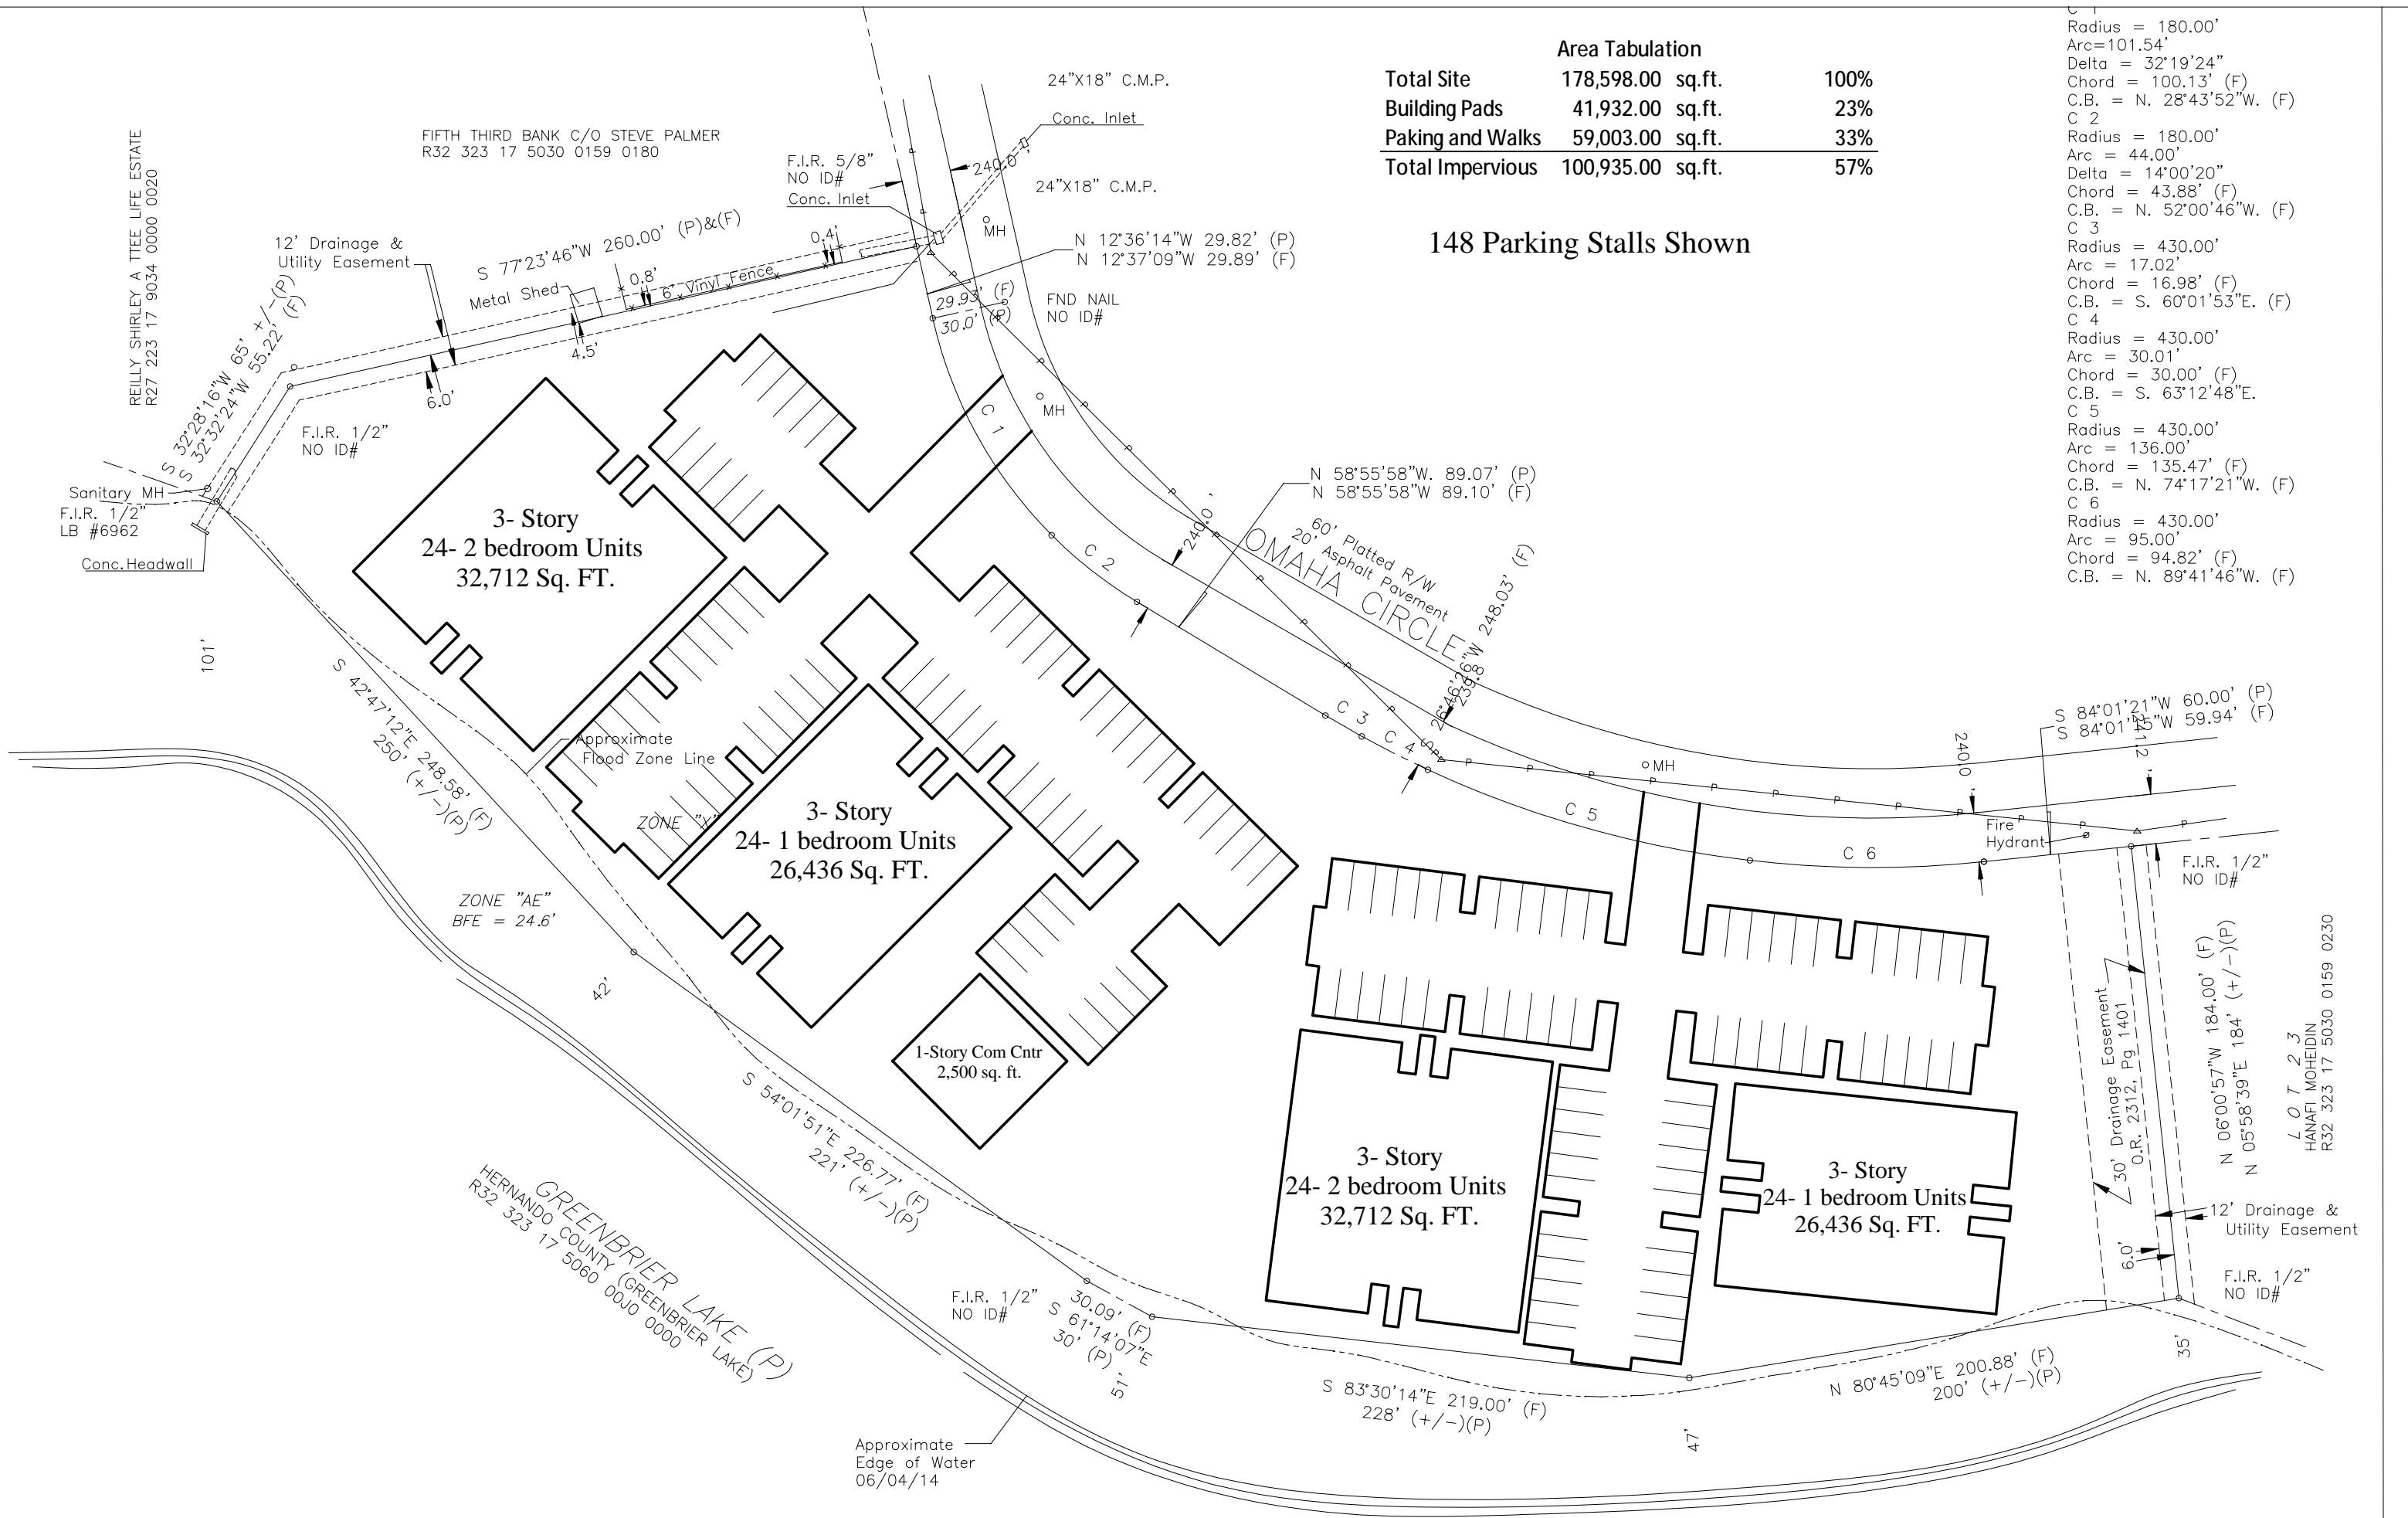

FIFTH THIRD BANK C/O STEVE PALMER
R32 323 17 5030 0159 0180

REILLY SHIRLEY A TTEE LIFE ESTATE
R27 223 17 9034 0000 0020

Sanitary MH
F.I.R. 1/2"
LB #6962

ZONE "AE"
BFE = 24.6'

GREENBRIER LAKE (P)
HERNANDO COUNTY (GREENBRIER LAKE)
R32 323 17 5060 00J0 0000

L O T 2 3
HANAFI MOHEIDIN
R32 323 17 5030 0159 0230

Approximate
Edge of Water
06/04/14