




GRAPHIC SCALE 1" = 50'

0 50' 100'

LEGEND

- or △ LOCATIONS OF NEW FOUND
- or △ LOCATIONS OF EXISTING
- or △ LOCATIONS OF EXISTING
- or △ LOCATIONS OF EXISTING

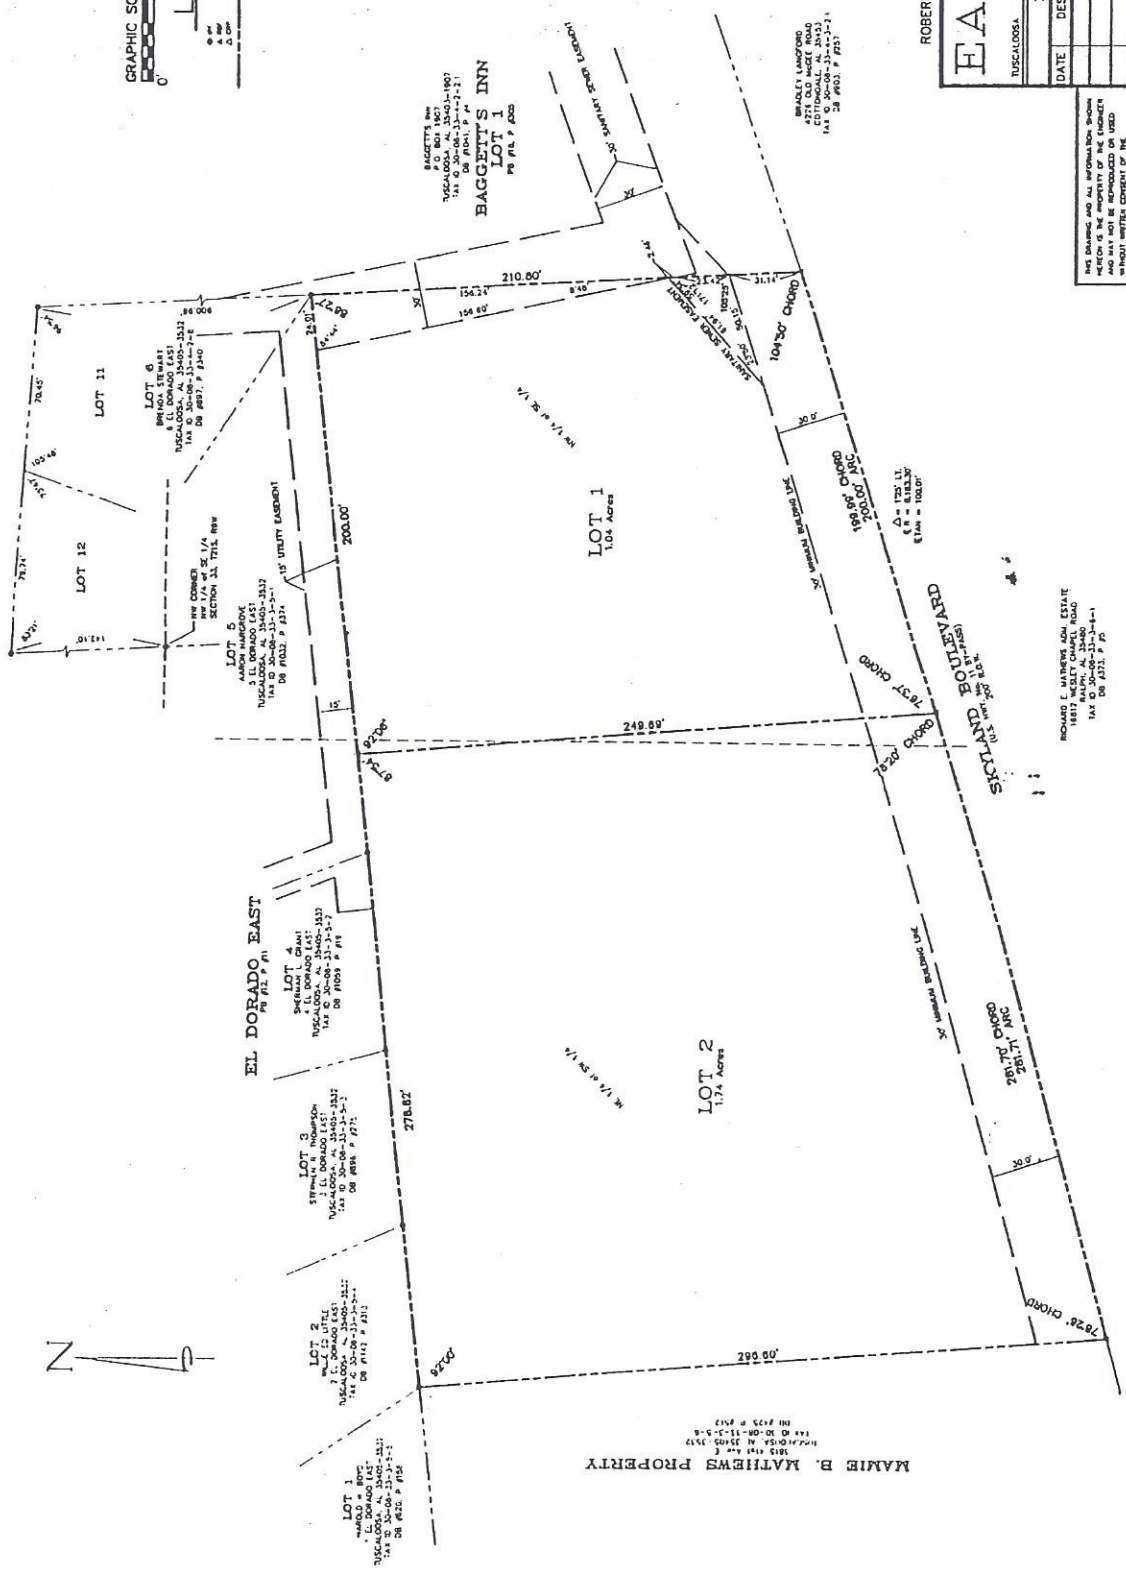

OWNER & DEVELOPER
ROBERT W. MONFORD AND JAMES B. VOLTZ III

EASTPOINTE
LOT 1 & 2

DATE	REVISION	DESCRIPTION	BY

THIS DRAWING AND ALL INFORMATION THEREON IS THE PROPERTY OF THE ENGINEER AND SHALL NOT BE REPRODUCED OR USED IN ANY MANNER WITHOUT THE WRITTEN CONSENT OF THE ENGINEER.

McGiffert & Associates
Civil Engineers
Tuscaloosa, Alabama

McGiffert & Associates
Civil Engineers
Tuscaloosa, Alabama

McGiffert & Associates
Civil Engineers
Tuscaloosa, Alabama

DATE: AUG 22, 1984
DRAWN BY: J.B.V.
CHECKED BY: R.W.M.
SCALE: 1" = 50'
JOB NO.: 718-96A