


REVISED FIRST LEVEL PLAN

3/16" = 1'-0"

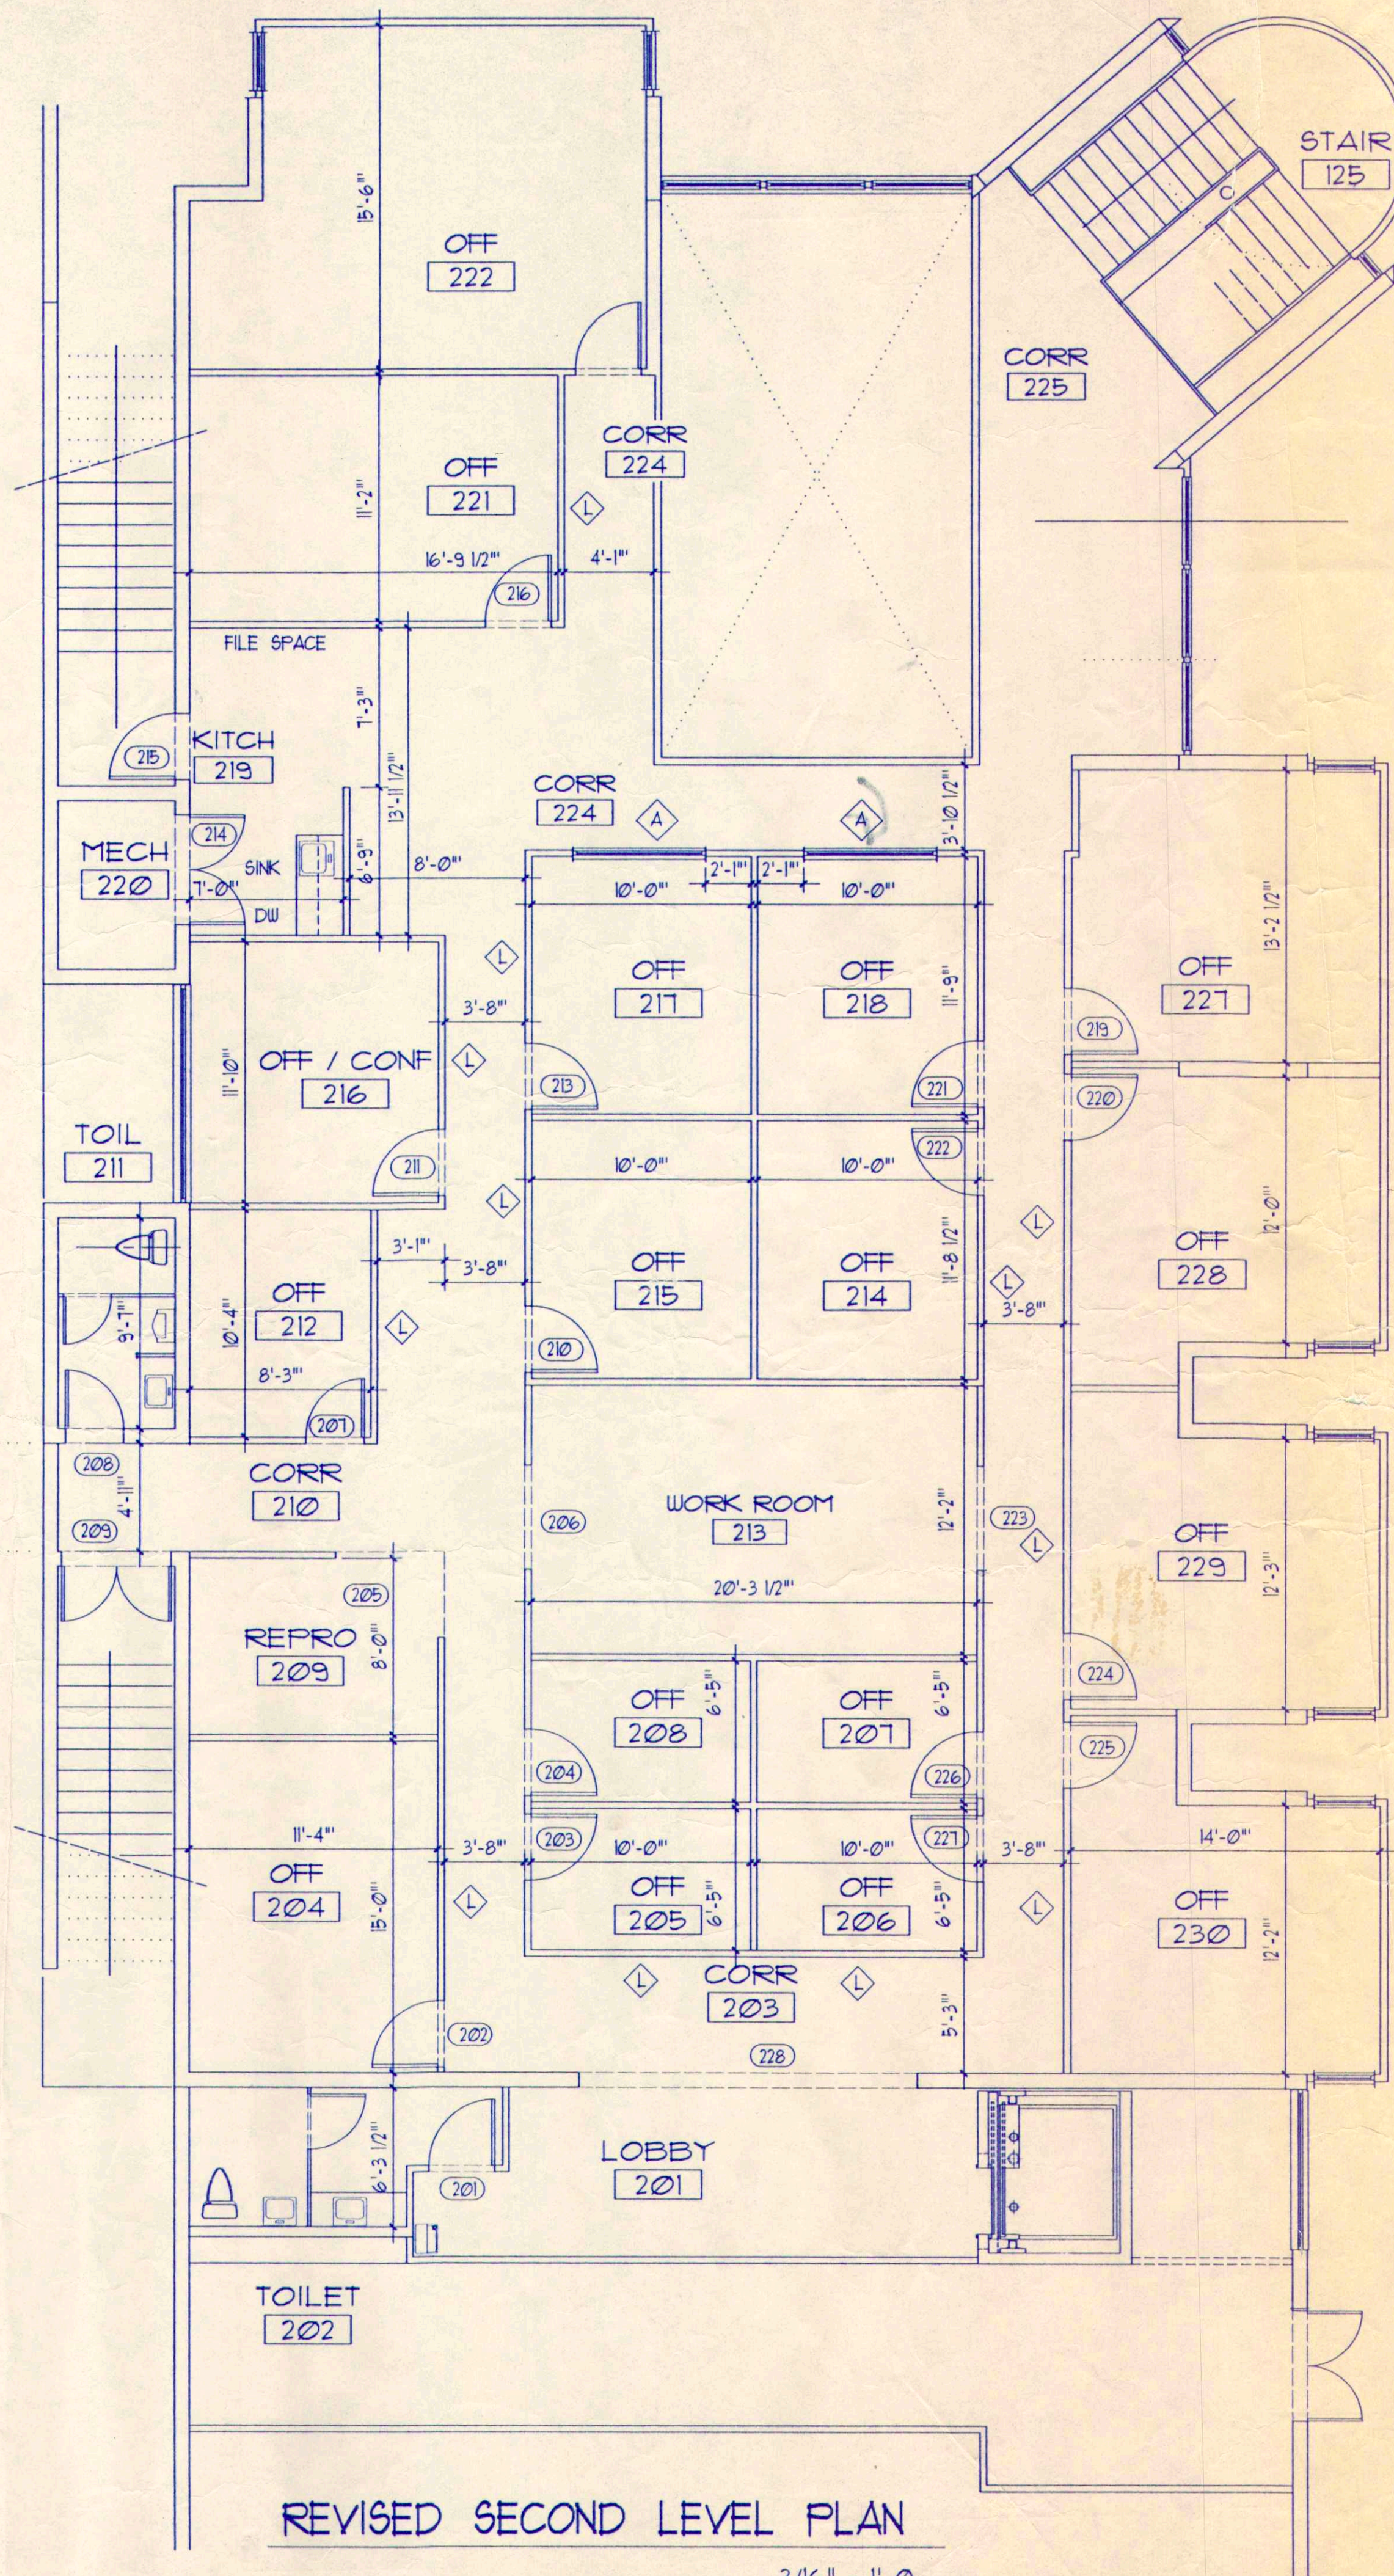

REVISED SECOND LEVEL PLAN

3/16" = 1'-0"

DRAWN
S H
DATE
APRIL 09, 2001

AN INTERIOR REMODELING & ALTERATION OF 954 S. ORLANDO AVE
Mr. Ron Acker
954 S. ORLANDO AVENUE, WINTER PARK, FLORIDA 32789-4849

FORM WORKS ARCHITECTURE
P O BOX 540344 ORLANDO, FL 4071-422-1999 fax 4071-422-5545

APRIL 09
REVISIONS