



STREET ELEVATION (SOUTHWEST)

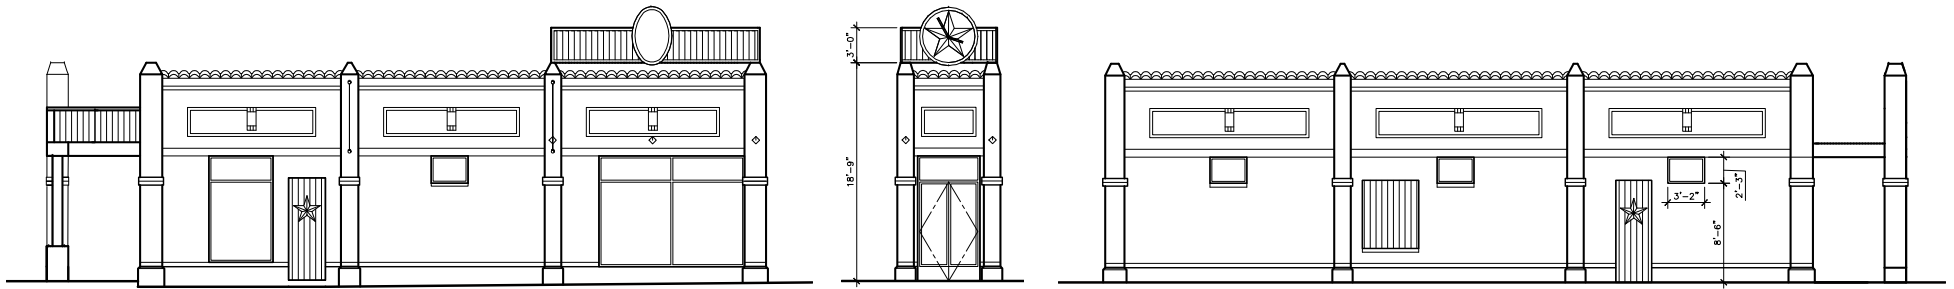

STREET ELEVATION (NORTH)

CORNER

ALLEY ELEVATION (SOUTH)

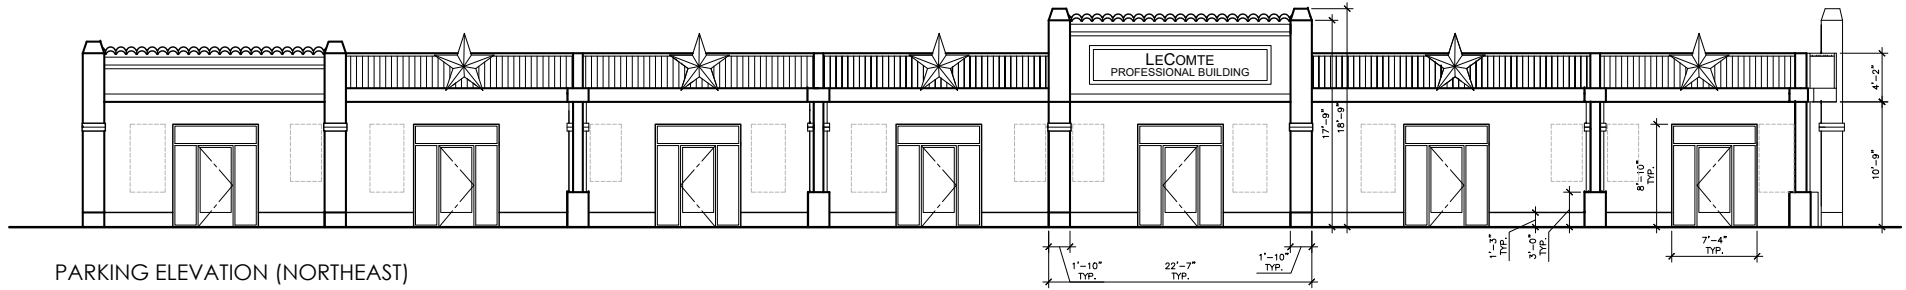

PARKING ELEVATION (NORTHEAST)

EXTERIOR ELEVATIONS

06 April 2018

3/32"=1'-0"

LeCOMTE BUILDING
Urban Varco, LLC

4500 South Flores Street
San Antonio, Texas



WEST EAST
DESIGN GROUP