


REVISIONS	BY

JIM GORDING LANDSCAPES
 Design/Build
 1815 Iron Springs Road
 Prescott, Arizona 86301

PRESCOTT SENIOR DAY CARE CENTER
 826 SUNSET AVE
 PRESCOTT, ARIZONA

DRAWN
 J. GORDING
 CHECKED
 DATE
 JULY 10, 1990
 SCALE
 1" = 10'-0"
 JOB NO.
 SHEET
 OF SHEETS

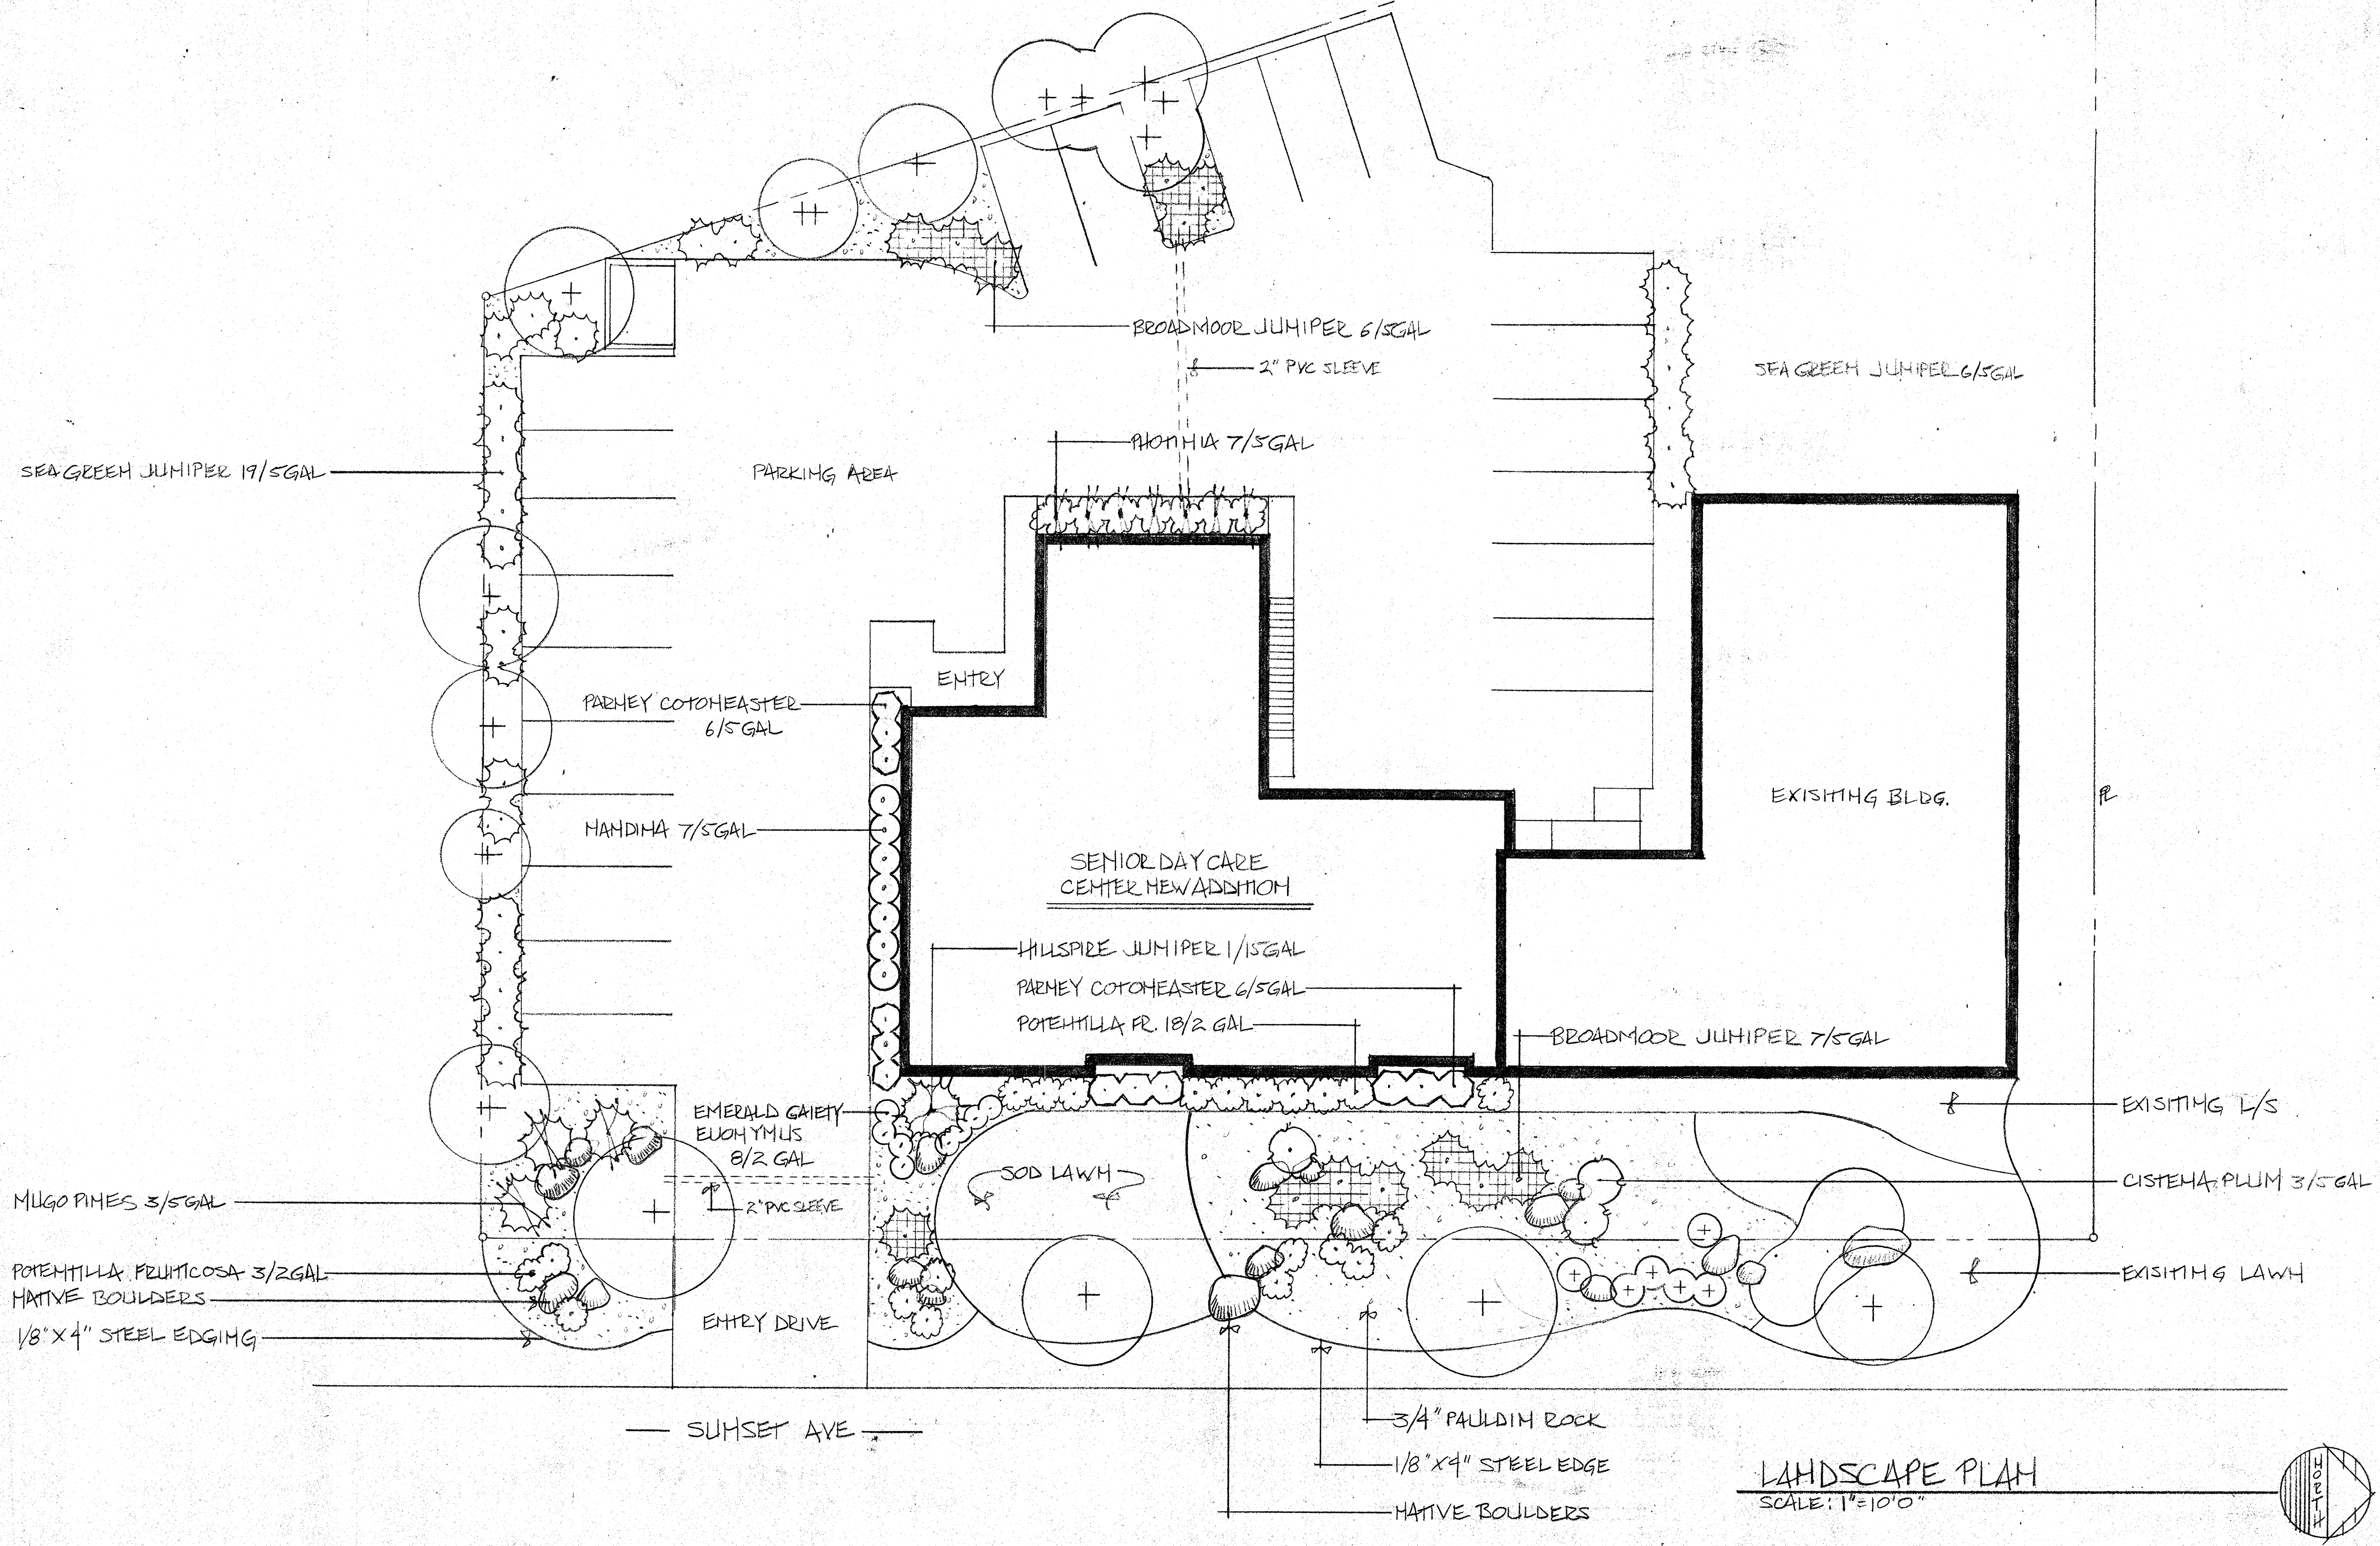

LANDSCAPE PLAN
 SCALE: 1" = 10'-0"