

RECORDER'S OFFICE
Maricopa County, Arizona

Fred Blair Townsend
Recorder
18 1930

4 23 P.M.

22 Maps
40

A. K. Ward
County Recorder

Lamar Hedgpeth
Notary

CERTIFICATE OF SURVEY

This is to certify that the survey and subdivision as platted hereon was made under my direction during November, 1929.

Harry E. Jones
Registered Professional Engineer.

SEAL

DEDICATION

KNOW ALL MEN BY THESE PRESENTS: That the Phoenix Title & Trust Company, Trustee, have caused to be subdivided under the name of LAS FLORES, Lots 3, 4, 5 and 6, Block 3, Homestead Place, a subdivision of the SW 1/4 of Section 6, T. 1 N. R. 3 E. Gila and Salt River Base and Meridian, Maricopa County, Arizona, and hereby publish this plat as and for the plat of said LAS FLORES, and hereby declare that said plat sets forth the lots, blocks, streets, avenues and alleys, constituting said LAS FLORES, and gives the dimensions of each lot, block, street and alley therein, and that each lot and block shall be designated by the number and each street and avenue by the name that is given to each respectively in said plat, and that the streets, avenues and alleys as shown hereon are hereby dedicated to the use and benefit of the public.

IN WITNESS WHEREOF: the Phoenix Title and Trust Company, as Trustee, has hereunto caused its corporate name to be signed and its corporate seal to be affixed and the same to be attested by the signatures of its Vice-President, H. B. Wilkinson, and its Secretary, L. J. Taylor, thereunto duly authorized this 31 day of December 1929.

PHOENIX TITLE AND TRUST COMPANY, TRUSTEE,

BY: H. B. Wilkinson
Vice-President.

SEAL

Attest: L. J. Taylor
Secretary.

ACKNOWLEDGMENT

STATE OF ARIZONA)
) ss:
COUNTY OF MARICOPA)

The foregoing instrument was acknowledged before me by H. B. Wilkinson, and L. J. Taylor, Vice-President and Secretary, respectively of the Phoenix Title and Trust Company, Trustee, for the purpose and consideration therein expressed.

Given under my hand and seal of office this 31 day of December 1929.

SEAL

L. J. Taylor
Notary Public
My commission expires
January 28, 1931.

APPROVAL

The subdivision as shown hereon has been approved by the Board of Supervisors of Maricopa County, Arizona, this 17 day of January 1930.

SEAL

H. B. Wilkinson
Chairman.
Attest: C. W. Ramsey
Clerk.


LAS FLORES

A SUBDIVISION OF LOTS 3, 4, 5 AND 6, BLOCK 3,
HOMESTEAD PLACE; BEING PART OF THE SW 1/4 OF
SECTION 6, T. 1 N. R. 3 E.

MARICOPA COUNTY, ARIZONA.

SCALE: 1"=100'

HARRY E. JONES SUR. NO. 291121.

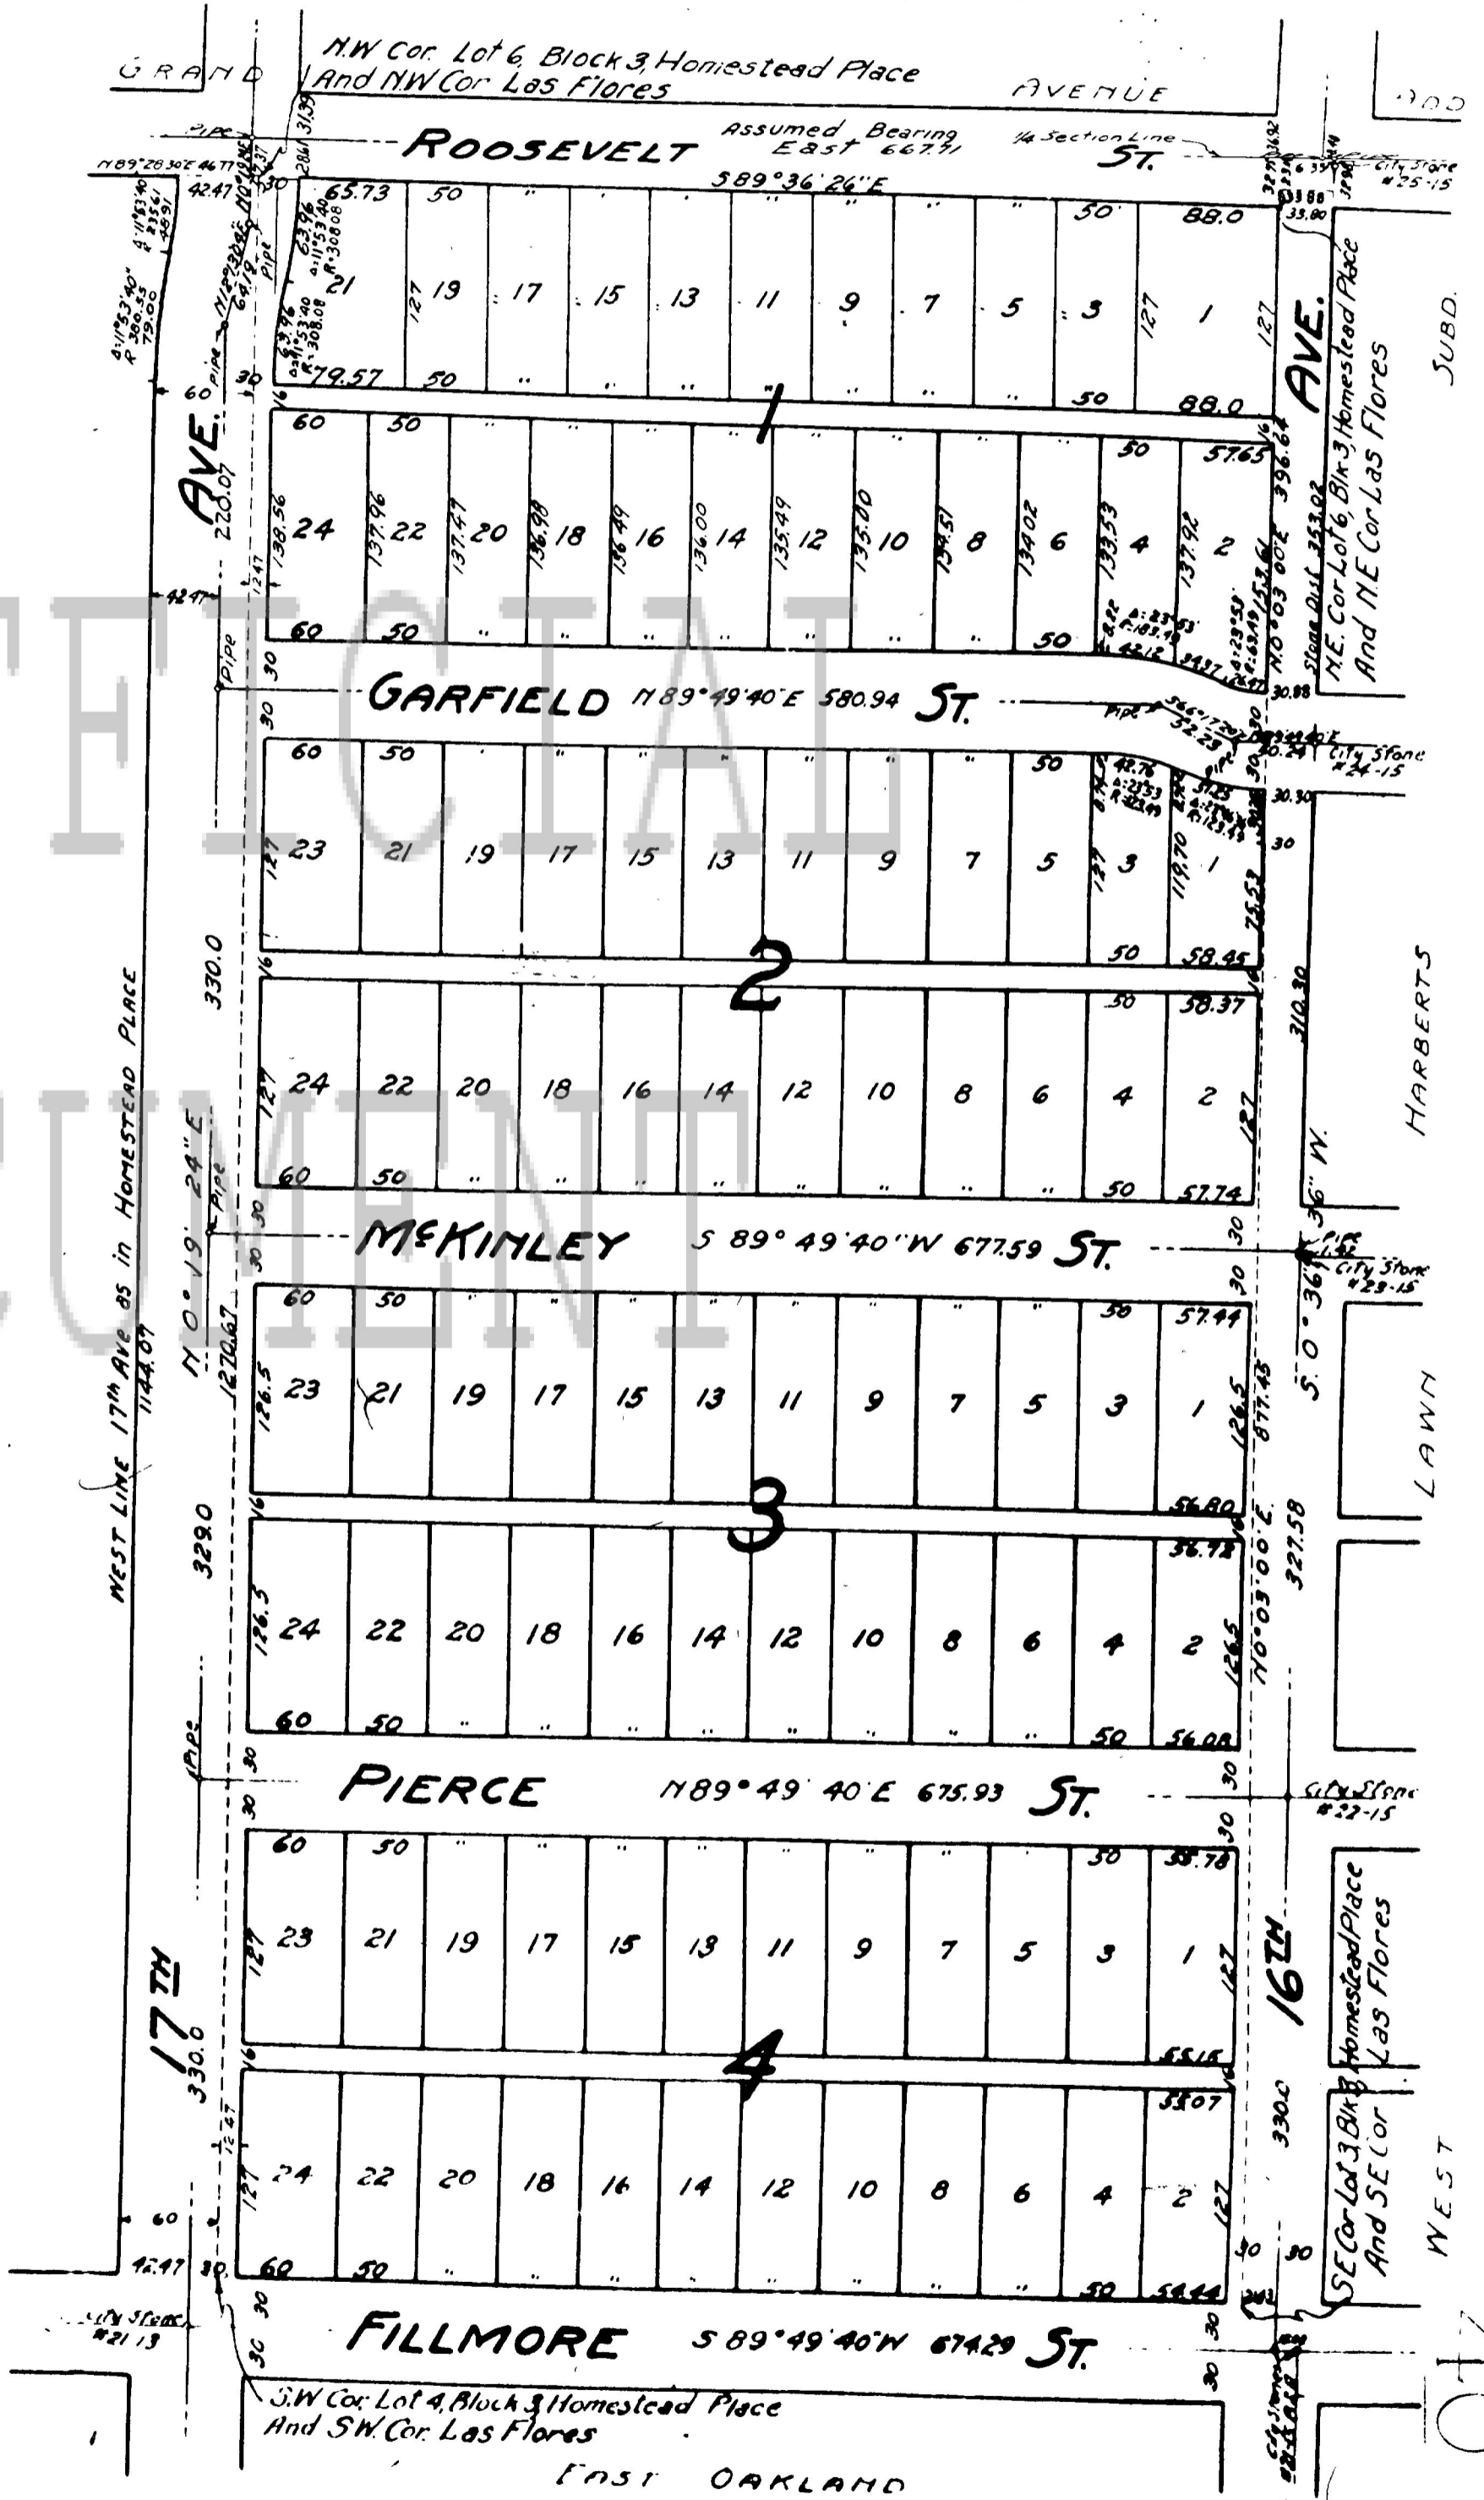


MARICOPA COUNTY STATE OF ARIZONA

PT. SECTION 6 T01N R03E

851 - 06 - 03 - 01

Grid of section numbers from 714 to 977, with a highlighted section 851-06-03-01.

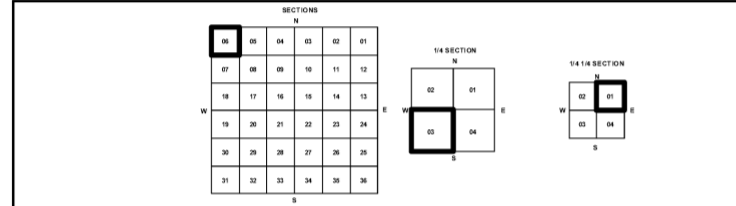

Parcels updated within this map



MARICOPA COUNTY ASSESSOR'S OFFICE 301 W. Jefferson Street Phoenix, AZ 85003 Date: 05/16/2019



https://mcaassessor.maricopa.gov



LEGEND: Parcels, Lots, Section Corners, Subdivisions, Sections, Centerlines

Disclaimer - Indemnification CAUTION! USERS SHOULD INDEPENDENTLY RESEARCH AND VERIFY INFORMATION WITHIN THIS DATASET OR MAP BEFORE RELYING ON IT.

The Assessor does not guarantee that any information contained within this dataset or map is accurate, complete or current.

Main parcel map showing lots and subdivisions with labels like TRI SON LOT 1, GRAND AVENUE, W ROOSEVELT ST, LAS FLORES, WEST LAWN, OAKLAND, and WEST LAWN ANNEX.

111-26-058 111-26-059 111-26-060 111-26-061 111-26-062 111-26-063 111-26-064 111-26-065 111-26-066 111-26-067 111-26-068 111-26-069

111-28-041 111-28-043 111-28-045