


LOT 14  
ZONING: M4

BILL FRANCE BOUL

LOT 9

ZONING: M2

ZONING: T5

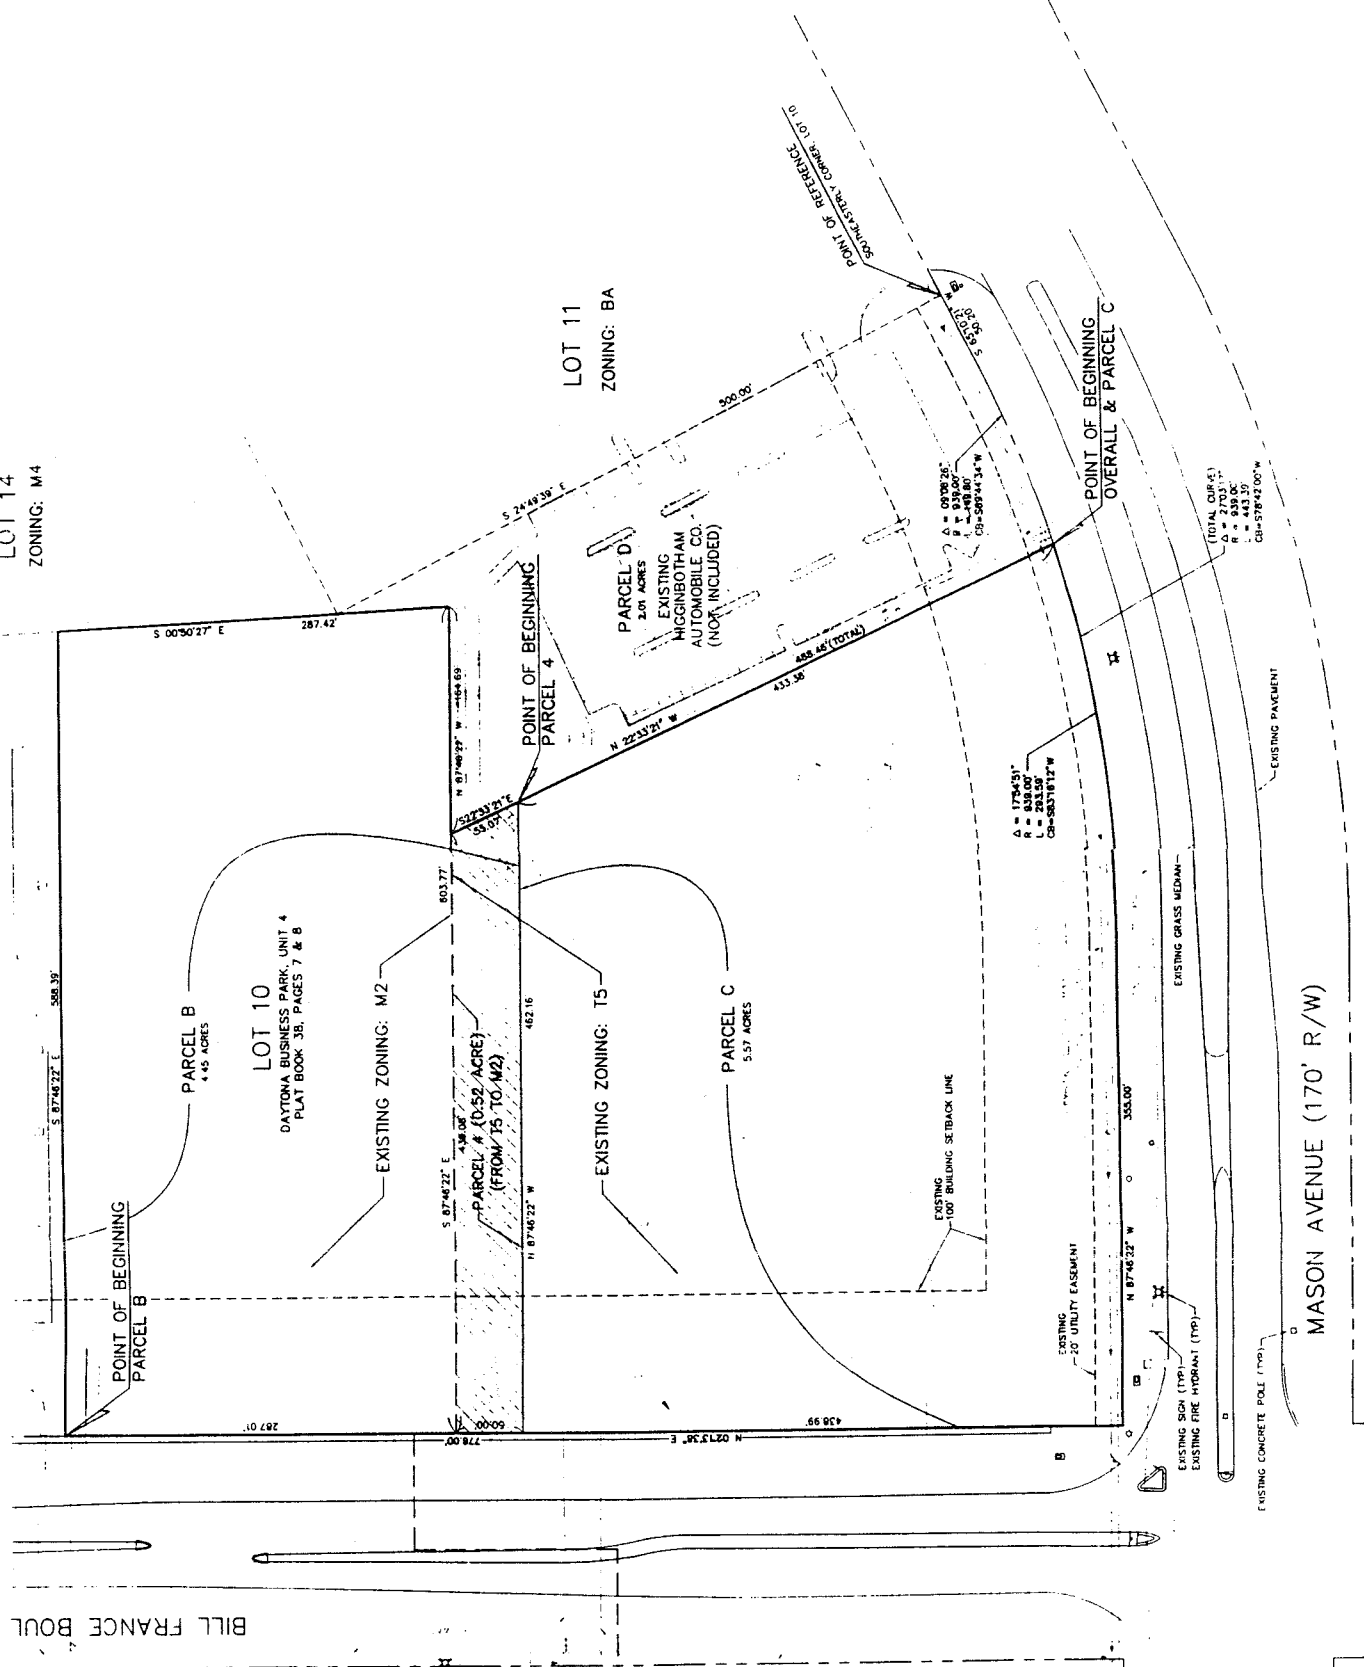

(TOTAL CURVE)  
 P = 530.00'  
 R = 839.00'  
 L = 443.30'  
 CH = 578°42.00' W

Δ = 176°43'  
 P = 530.00'  
 L = 283.50'  
 CB = S83°16'17" W

Δ = 09°00'26"  
 P = 519.00'  
 L = 288.84' 34" W  
 CB = S88°41'34" W

POINT OF BEGINNING  
 S 27°49'38" E  
 500.00'

POINT OF BEGINNING  
 PARCEL 4  
 S 74°49'38" E  
 500.00'

POINT OF BEGINNING  
 OVERALL & PARCEL C

MASON AVENUE (170' R/W)