

REVISION	BY:

GUSTAVO J. CARBONELL, P.A.
 Architect and Planner
 1457 N.E. 4th AVE.
 Ft. Lauderdale, Florida, 33304
 (954) 462-6565
 Member American Institute of Architects




SIX (3) STORY TOWNHOUSES FOR:
OCEAN AZUL, LLC
 3220 & 3224 NE 7th STREET
 POMPANO BEACH, FL

GUSTAVO J. CARBONELL
 ARCHITECT, P.A.
 FLORIDA REGISTRATION
 AR NO. 0007957
 AA NO. 26001131

DRAWN **M.J.G.**
 CHECKED **G.J.C.**
 DATE **May 2018**
 SCALE **AS NOTED**
 JOB NO. **17-032**
 SHEET

A-3.2
 OF 1 SHEETS

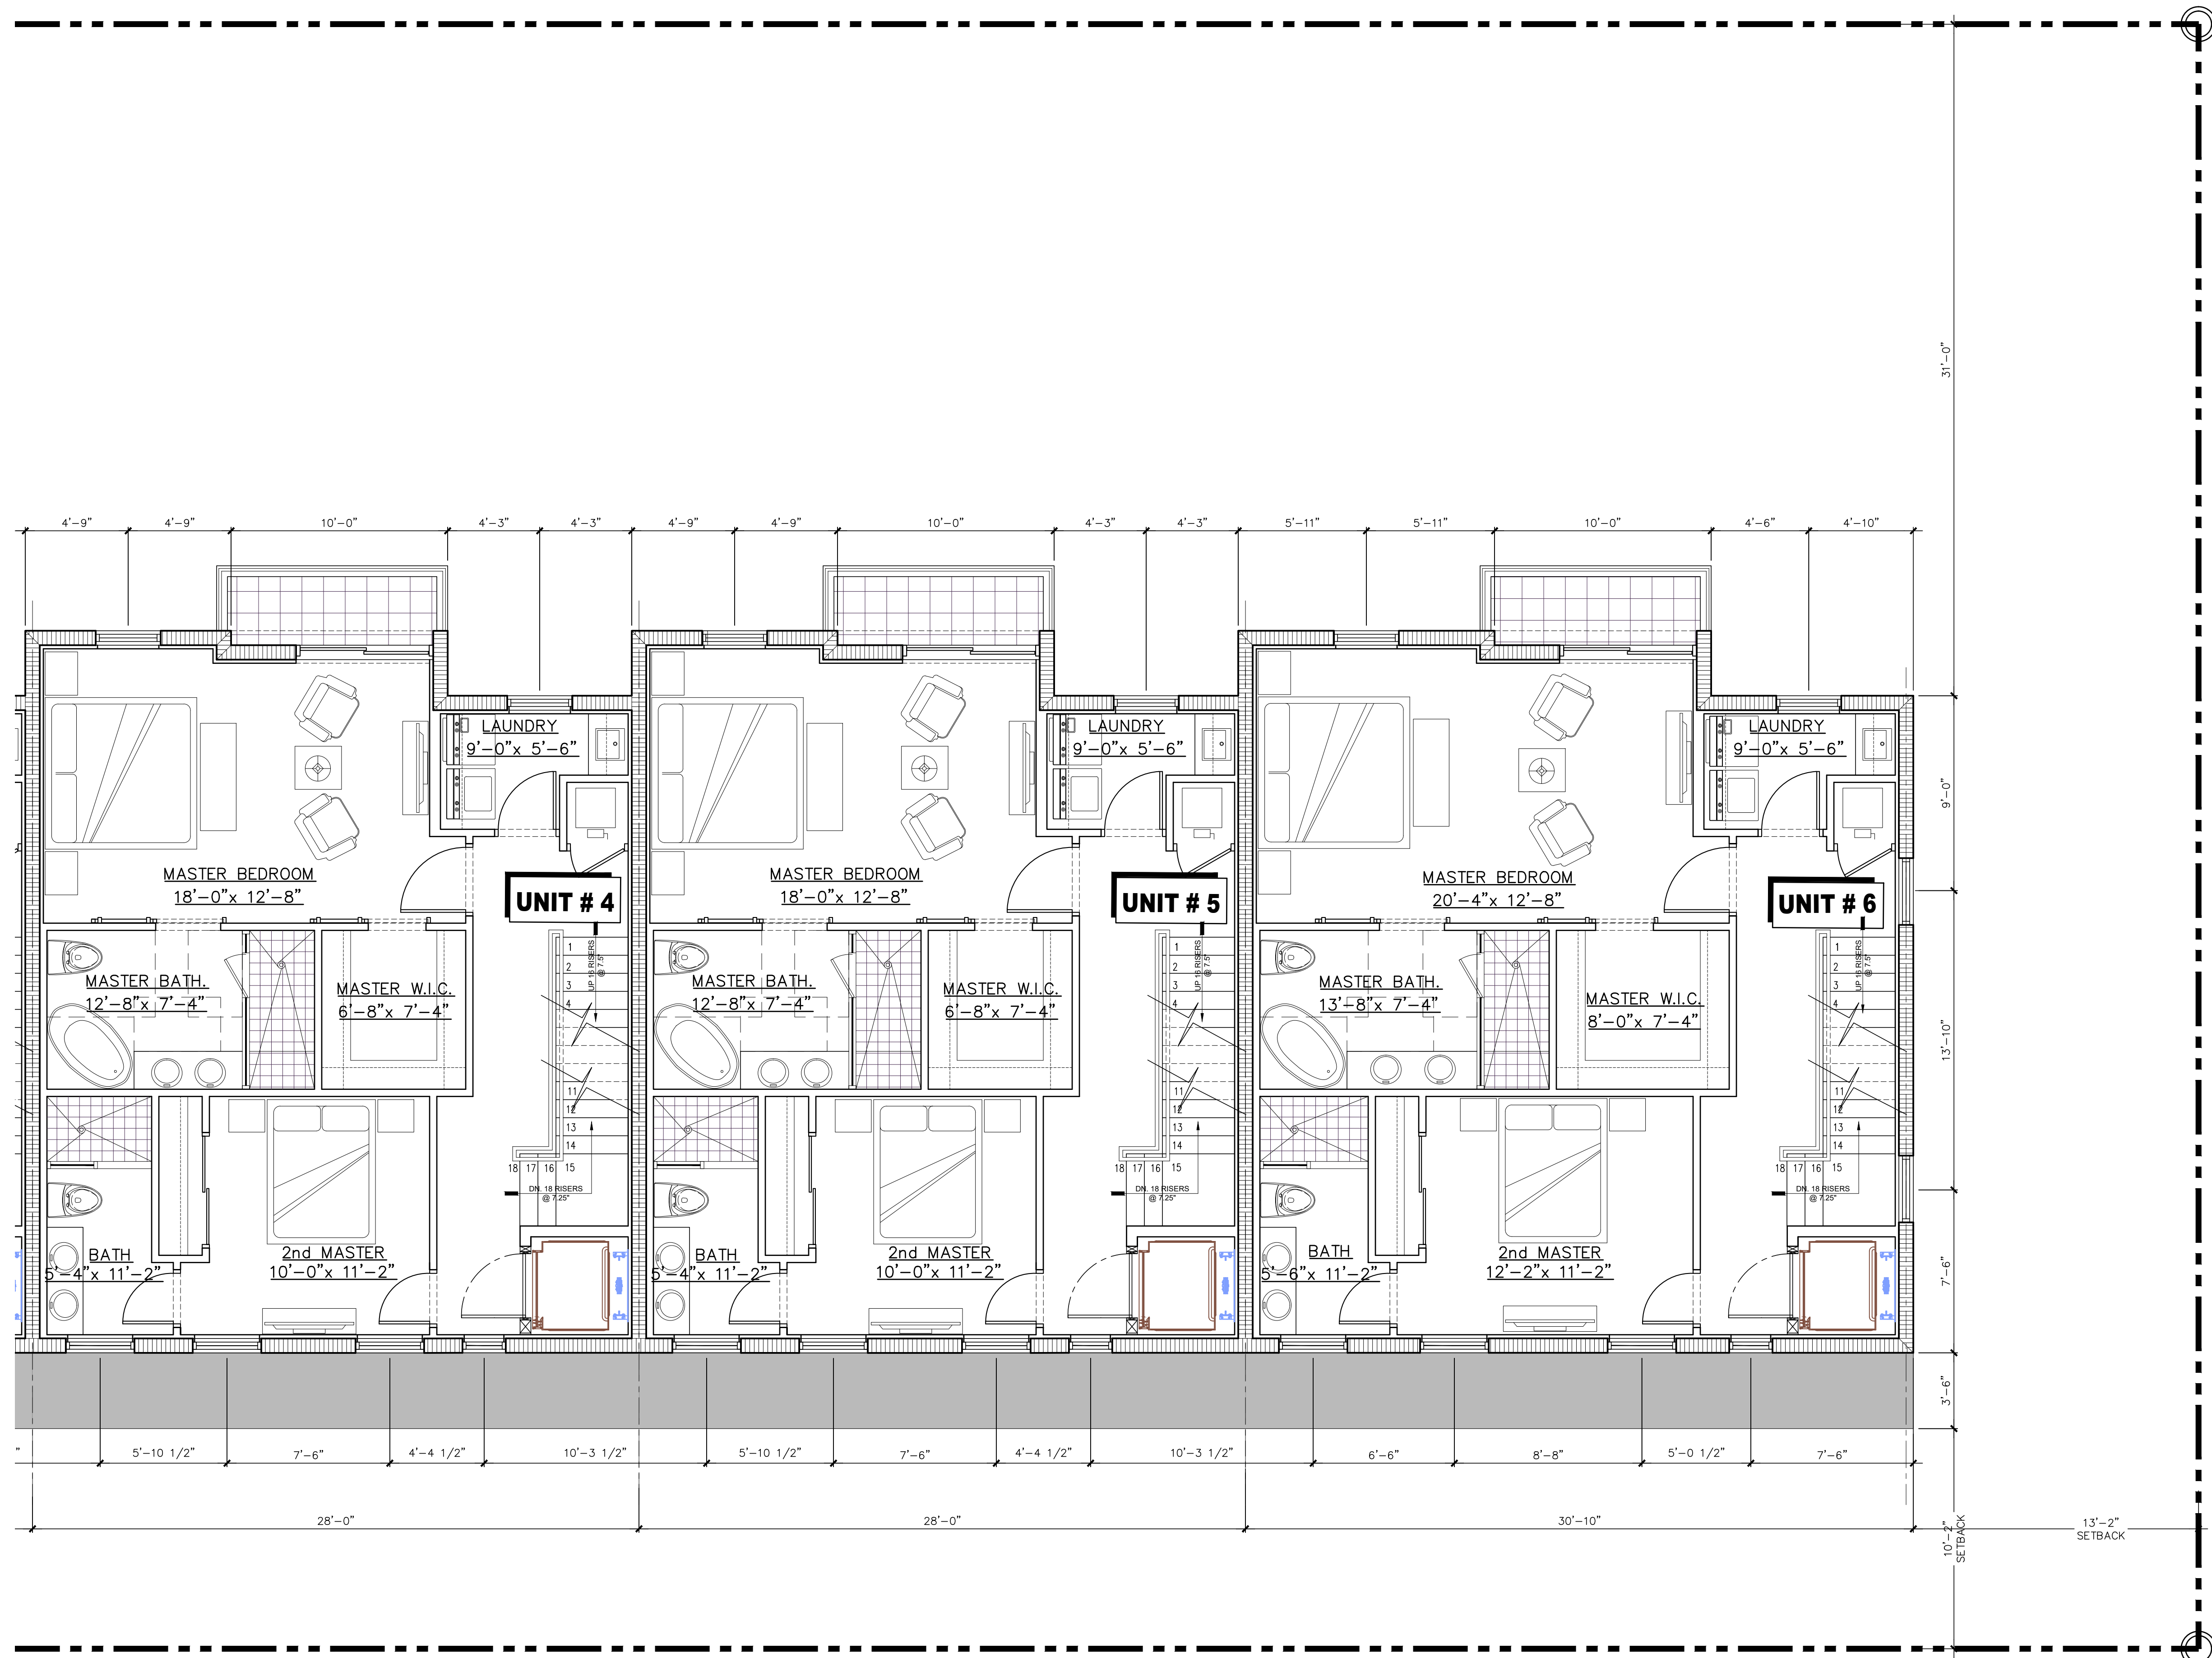

1 ENLARGED THIRD FLOOR UNITS #4,5,6 NORTH
 SCALE: 1"=1/4"