


REVISION	BY:

**GUSTAVO J. CARBONELL, P.A.**  
 Architect and Planner  
 1457 N.E. 4th AVE.  
 Ft. Lauderdale, Florida, 33304  
 (954) 462-6565  
 Member American Institute of Architects

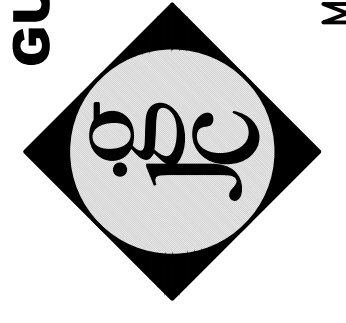


**SIX (3) STORY TOWNHOUSES FOR:**  
**OCEAN AZUL, LLC**  
 3220 & 3224 NE 7th STREET  
 POMPANO BEACH, FL

GUSTAVO J. CARBONELL  
 ARCHITECT, P.A.

FLORIDA REGISTRATION  
 AR. NO. 0007957  
 AA. NO. 26001131

DRAWN	<b>M.J.G.</b>
CHECKED	<b>G.J.C.</b>
DATE	<b>May 2018</b>
SCALE	<b>AS NOTED</b>
JOB. NO.	<b>17-032</b>
SHEET	<b>A-2.2</b>

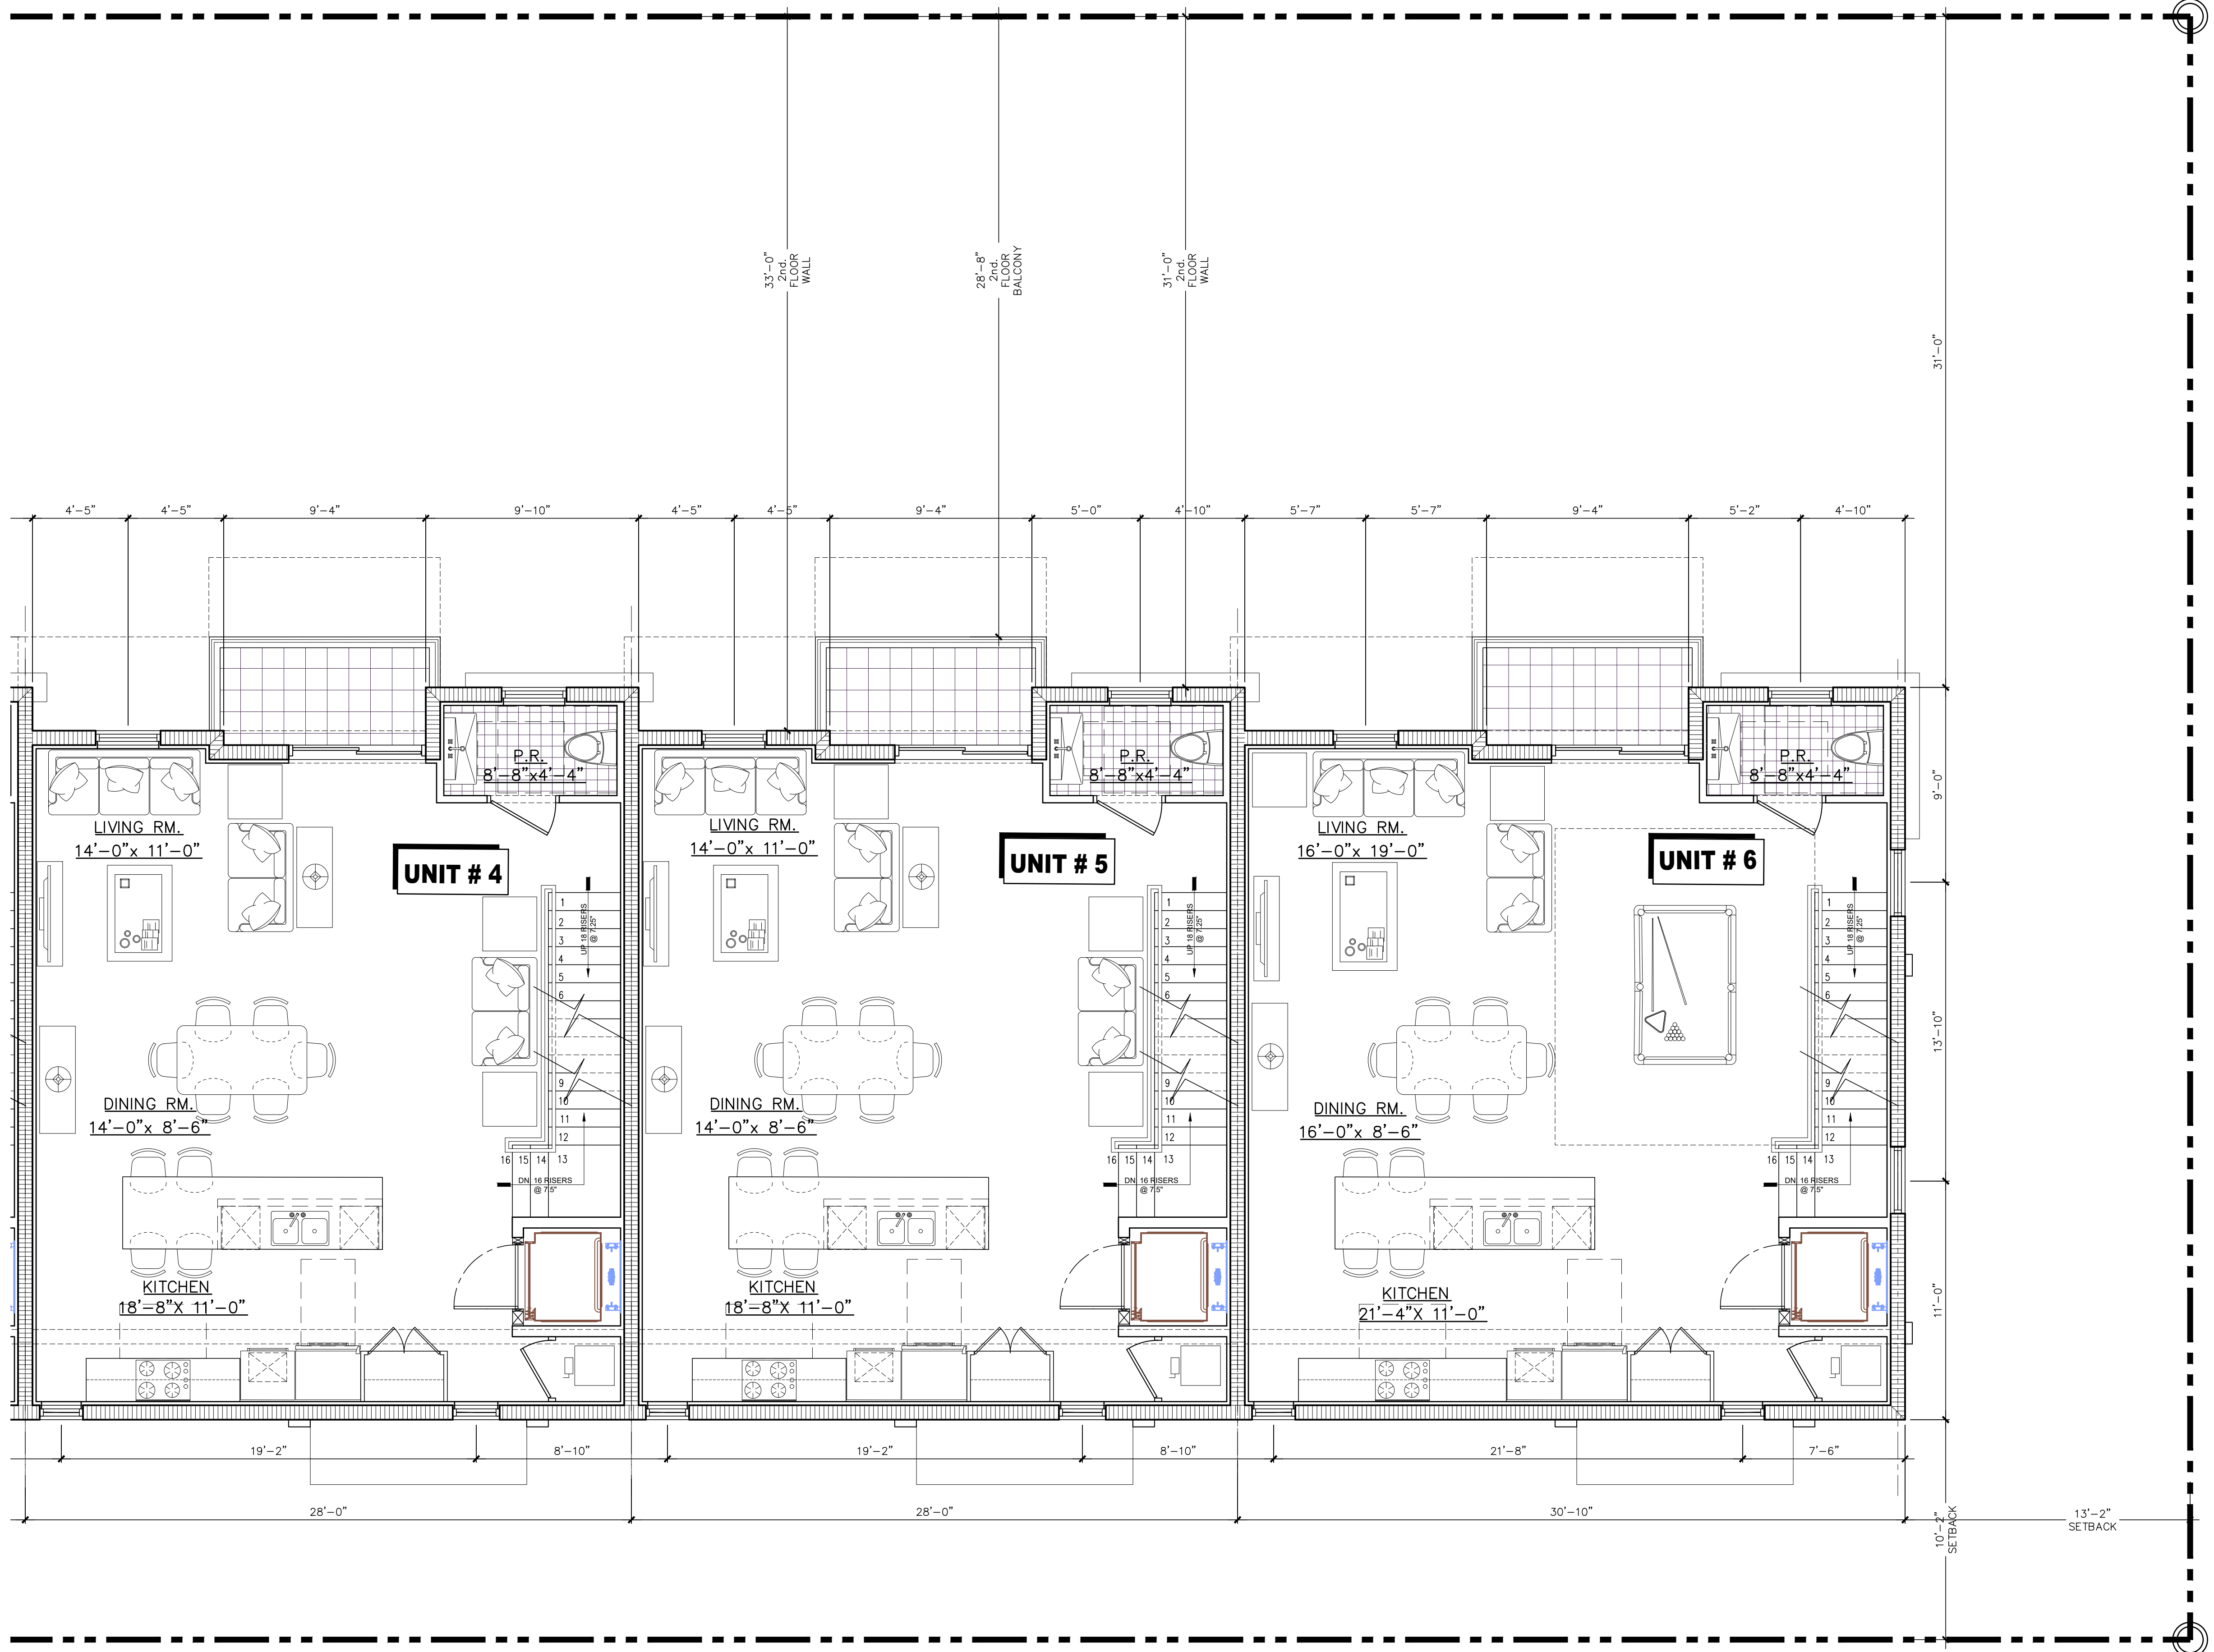

FA\2018\18-032 OCEAN AZUL, LLC - Mr. Joe Kolling\3-Site Plan Approval\3-Architectural-Photometrics\18-032-A-1 A-2 A-3 A-4 A-5.dwg, 9/7/2018 1:20:08 PM, DWG To PDF.pcl