


REVISION	BY:

**GUSTAVO J. CARBONELL, P.A.**  
 Architect and Planner  
 1457 N.E. 4th AVE.  
 Ft. Lauderdale, Florida, 33304  
 (954) 462-6565  
 Member American Institute of Architects

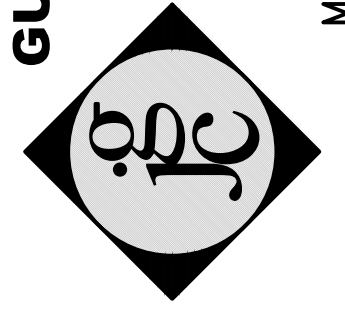


**SIX (3) STORY TOWNHOUSES FOR:  
 OCEAN AZUL, LLC**  
 3220 & 3224 NE 7th STREET  
 POMPANO BEACH, FL

GUSTAVO J. CARBONELL  
 ARCHITECT, P.A.

FLORIDA REGISTRATION  
 AR. NO. 0007957  
 AA. NO. 26001131

DRAWN **M.J.G.**  
 CHECKED **G.J.C.**  
 DATE **May 2018**  
 SCALE **AS NOTED**  
 JOB. NO. **17-032**  
 SHEET

**A-1.1**  
 OF 1 SHEETS

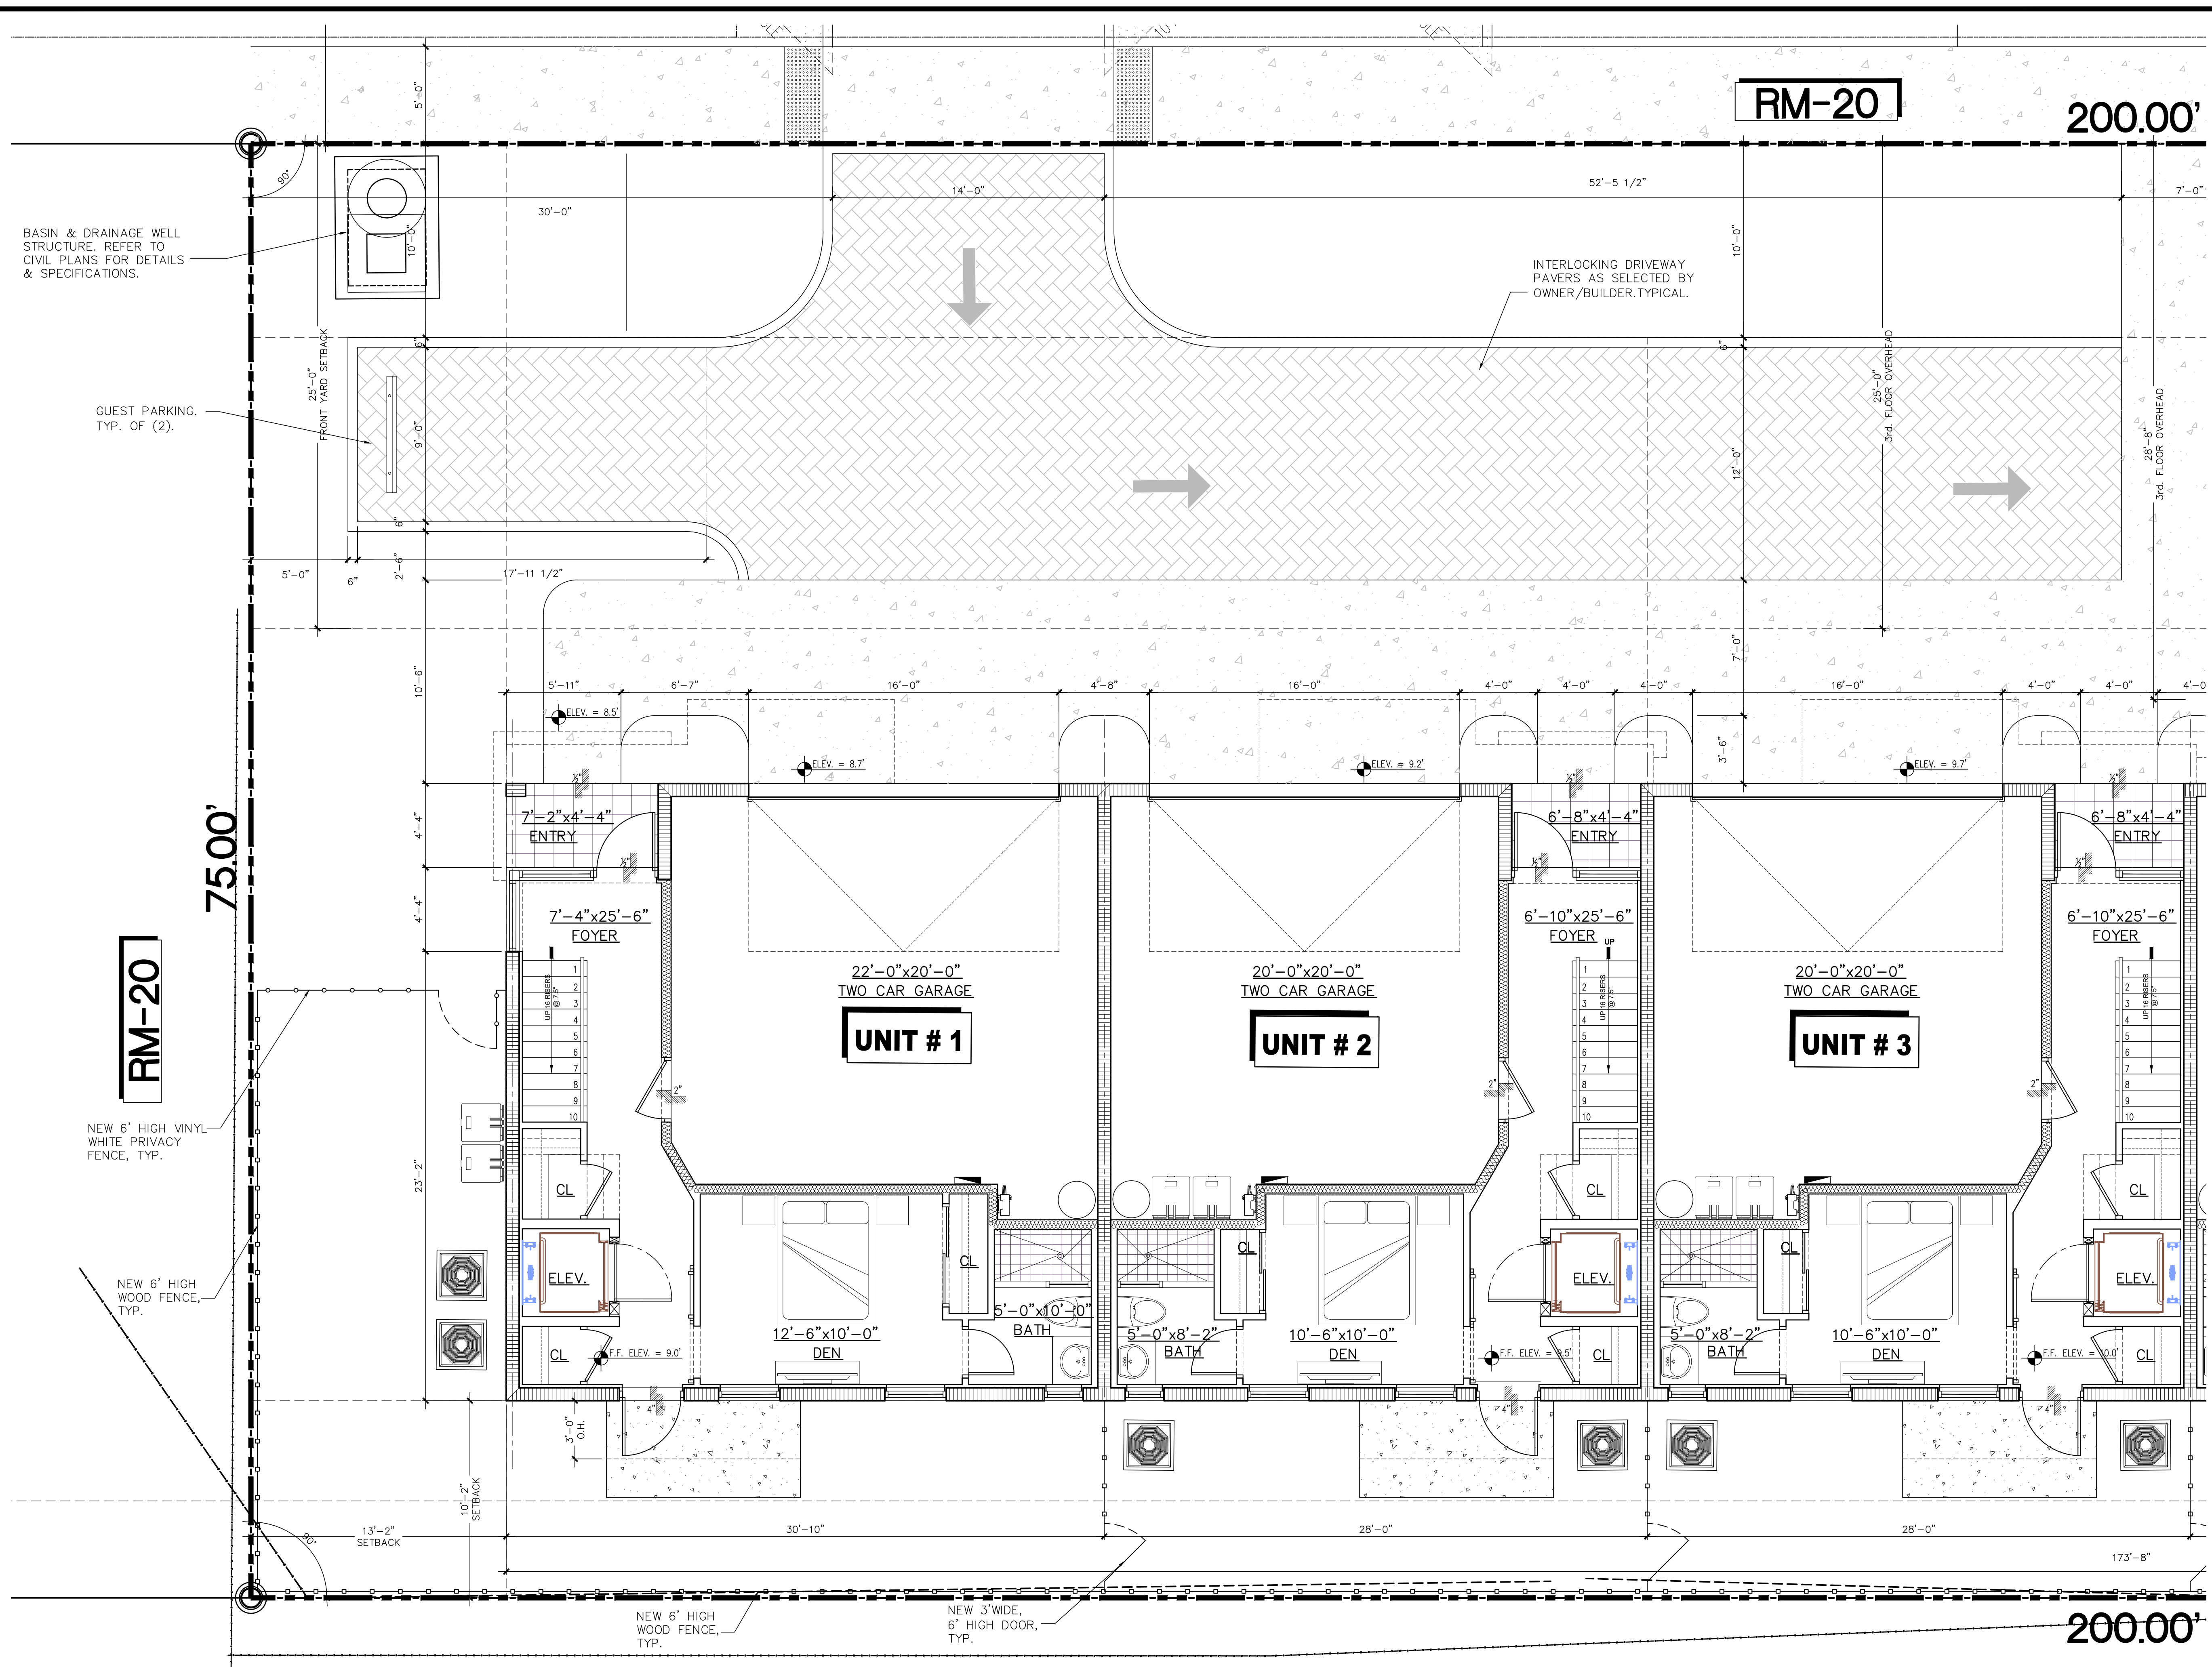

**1 ENLARGED GROUND FLOOR UNITS # 1,2,3** NORTH  
 SCALE: 1"=1/4"

FA\2018\18-032 OCEAN AZUL, LLC - Mr. Joe Kolling\3-Site Plan Approval\3-Architectural-Photometrics\18-032-A-1 A-2 A-3 A-4 A-5.dwg, 9/7/2018 1:19:48 PM, \_DWG To PDF.pc3