


N. E. 7 t h S T R E E T

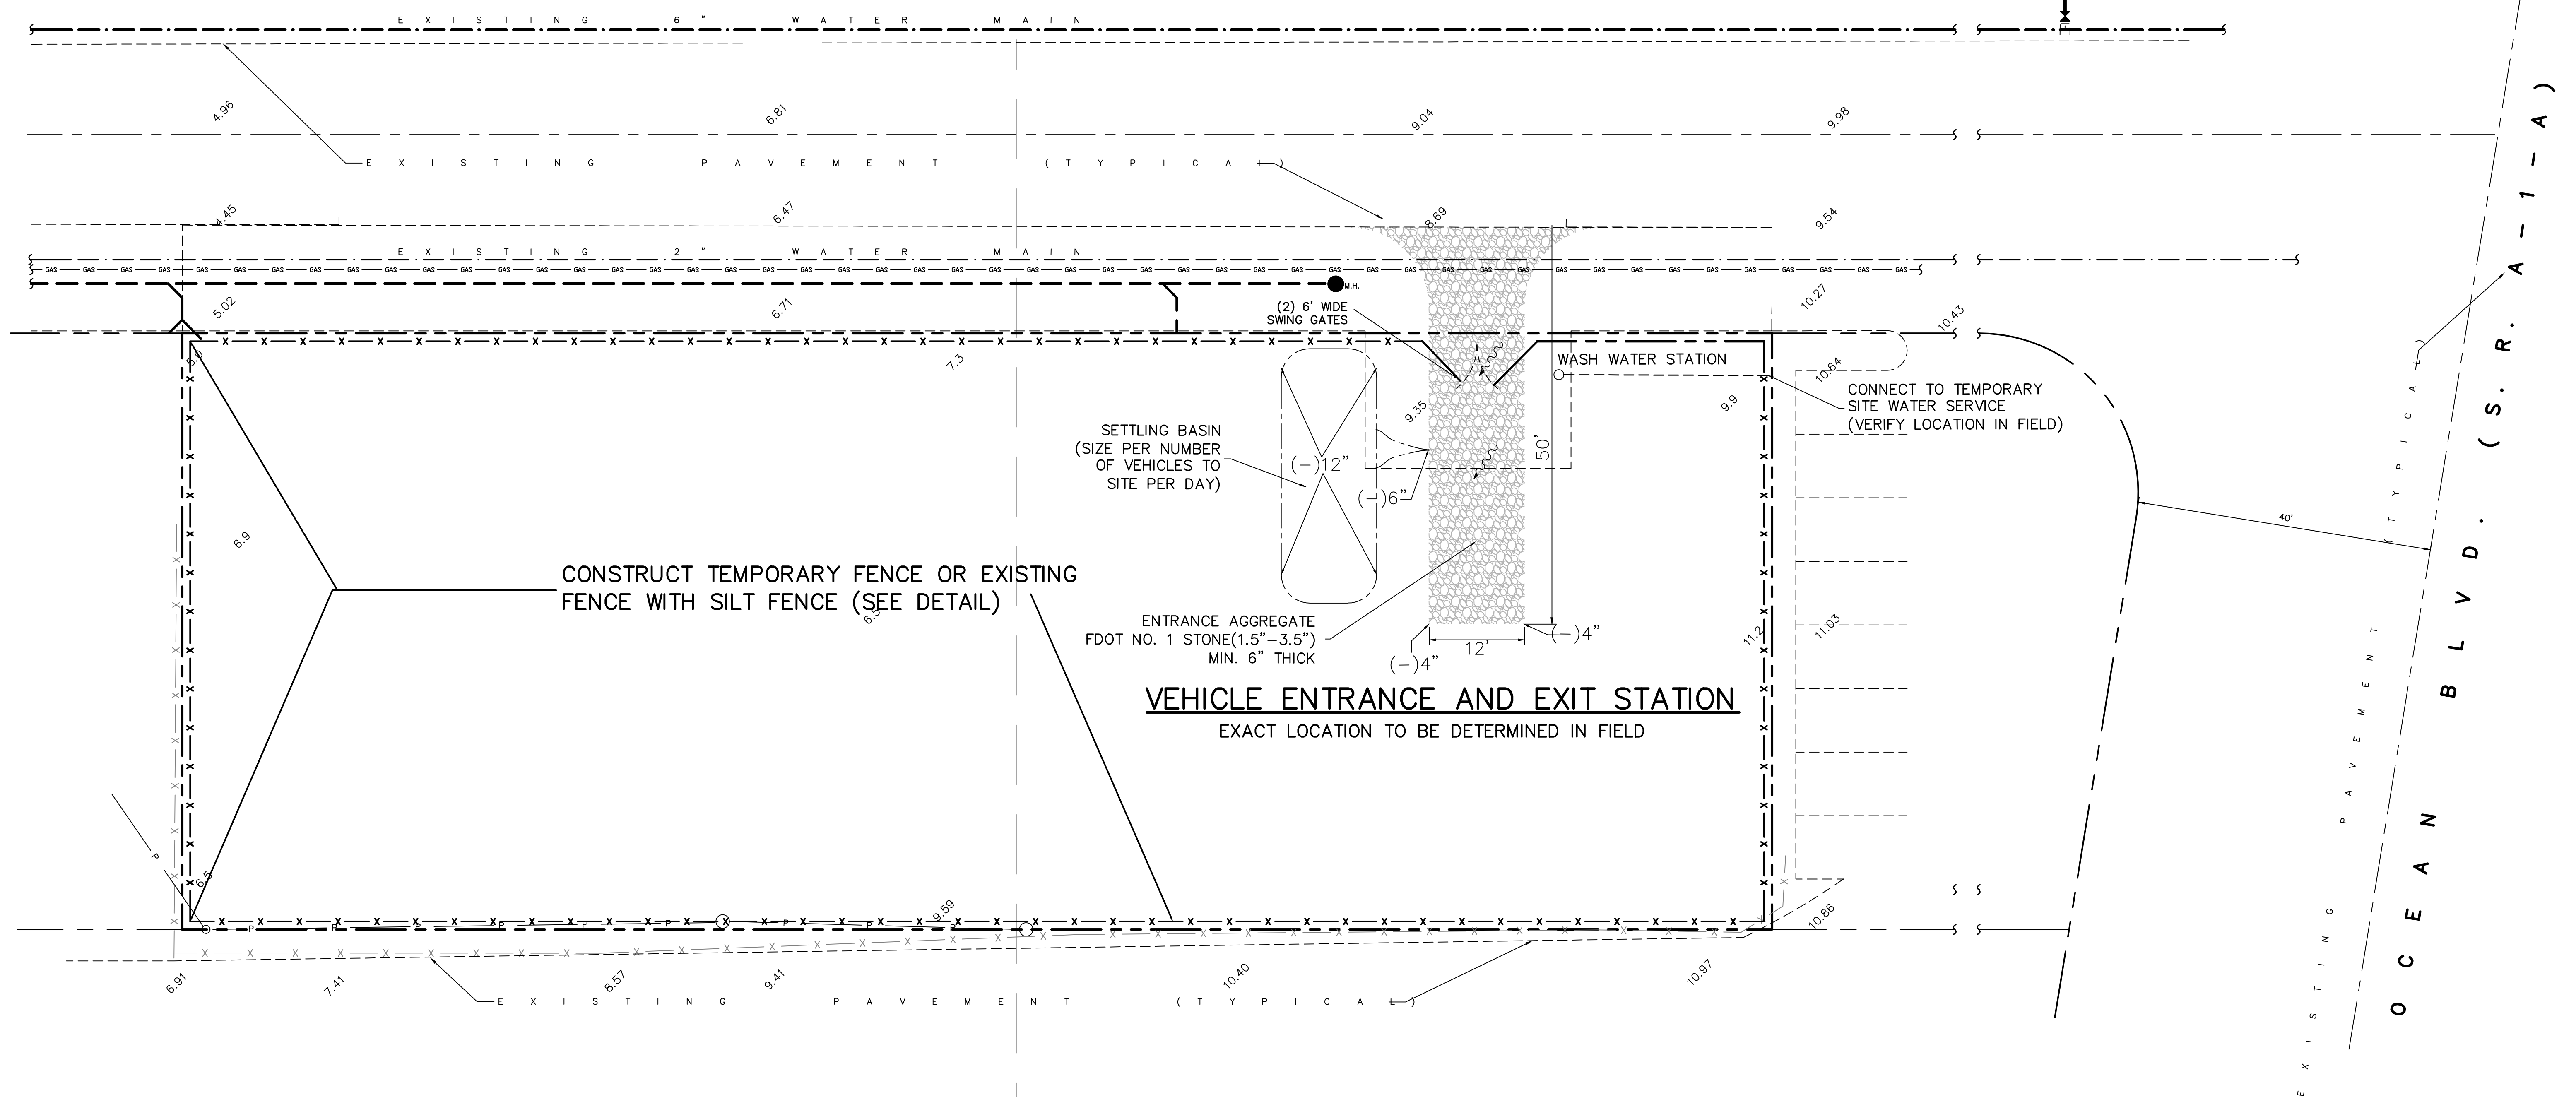


**P L A N** SCALE: 1" = 10'

**LEGEND:**

	EXISTING WATER MAIN
	EXISTING SEWER MAIN
	EXISTING DRAINAGE
	EXISTING PAVEMENT
	EXISTING ELEVATIONS
	EXISTING TEE
	EXISTING CATCH BASIN
	EXISTING VALVE
	EXISTING MANHOLE
	EXISTING FIRE HYDRANT

- POLLUTION PREVENTION PLAN:**
1. ALL CONSTRUCTION VEHICLES REMOVING AND/OR HAULING FILL, DEBRIS, AND MATERIALS ONTO OR OFF THE CONSTRUCTION SITE SHALL HAVE THE EXCESS MATERIAL REMOVED FROM THE EXTERIOR OF THE VEHICLE PRIOR TO LEAVING THE SITE. CONTRACTOR SHALL SUBMIT A PLAN WITH DETAILS TO THE ENGINEER AND CITY FOR APPROVAL PRIOR TO CONSTRUCTION.
  2. THE APPROVED PLAN SHALL BE KEPT ON SITE AT ALL TIMES. CONTRACTOR SHALL NOTIFY THE ENGINEER EVERY 30 DAYS TO SCHEDULE FOR AN INSPECTION OF THE POLLUTION PREVENTION PLAN.
  3. CONTRACTOR IS RESPONSIBLE FOR OBTAINING ALL REQUIRED PERMITS FOR EARTHWORK AND PROVIDE TO OWNER PRIOR TO COMMENCEMENT.
  4. CONTRACTOR SHALL TAKE APPROPRIATE MEASURES TO MINIMIZE RUN-OFF FROM THE PROJECT DURING CONSTRUCTION TO ADJACENT PROPERTIES AND STREET RIGHT-OF-WAYS BY INSTALLING A SILT FENCE INSTALLED PER F.D.O.T. INDEX 102.
  5. EXISTING CATCH BASINS IN STREET RIGHT-OF-WAYS WITHIN 50 FEET OF PROJECT LIMITS SHALL BE PROTECTED WITH BALED HAY BARRIERS PER F.D.O.T. INDEX 102. EXISTING CATCH BASINS NOTED SHALL BE CLEANED AFTER CONSTRUCTION OF PROJECT.
  6. CONTRACTOR SHALL MAINTAIN ADJACENT STREETS AND SWALES IN A CLEAN AND DEBRIS-FREE CONDITION.
  7. CONTRACTOR SHALL INSTALL TEMPORARY TRUCK WASH STATION ADJACENT TO PROJECT ENTRANCE CONSISTING OF MIN. 12' x 24' AREA FILLED WITH 6" 1-2" STONE AND WATER SOURCE.

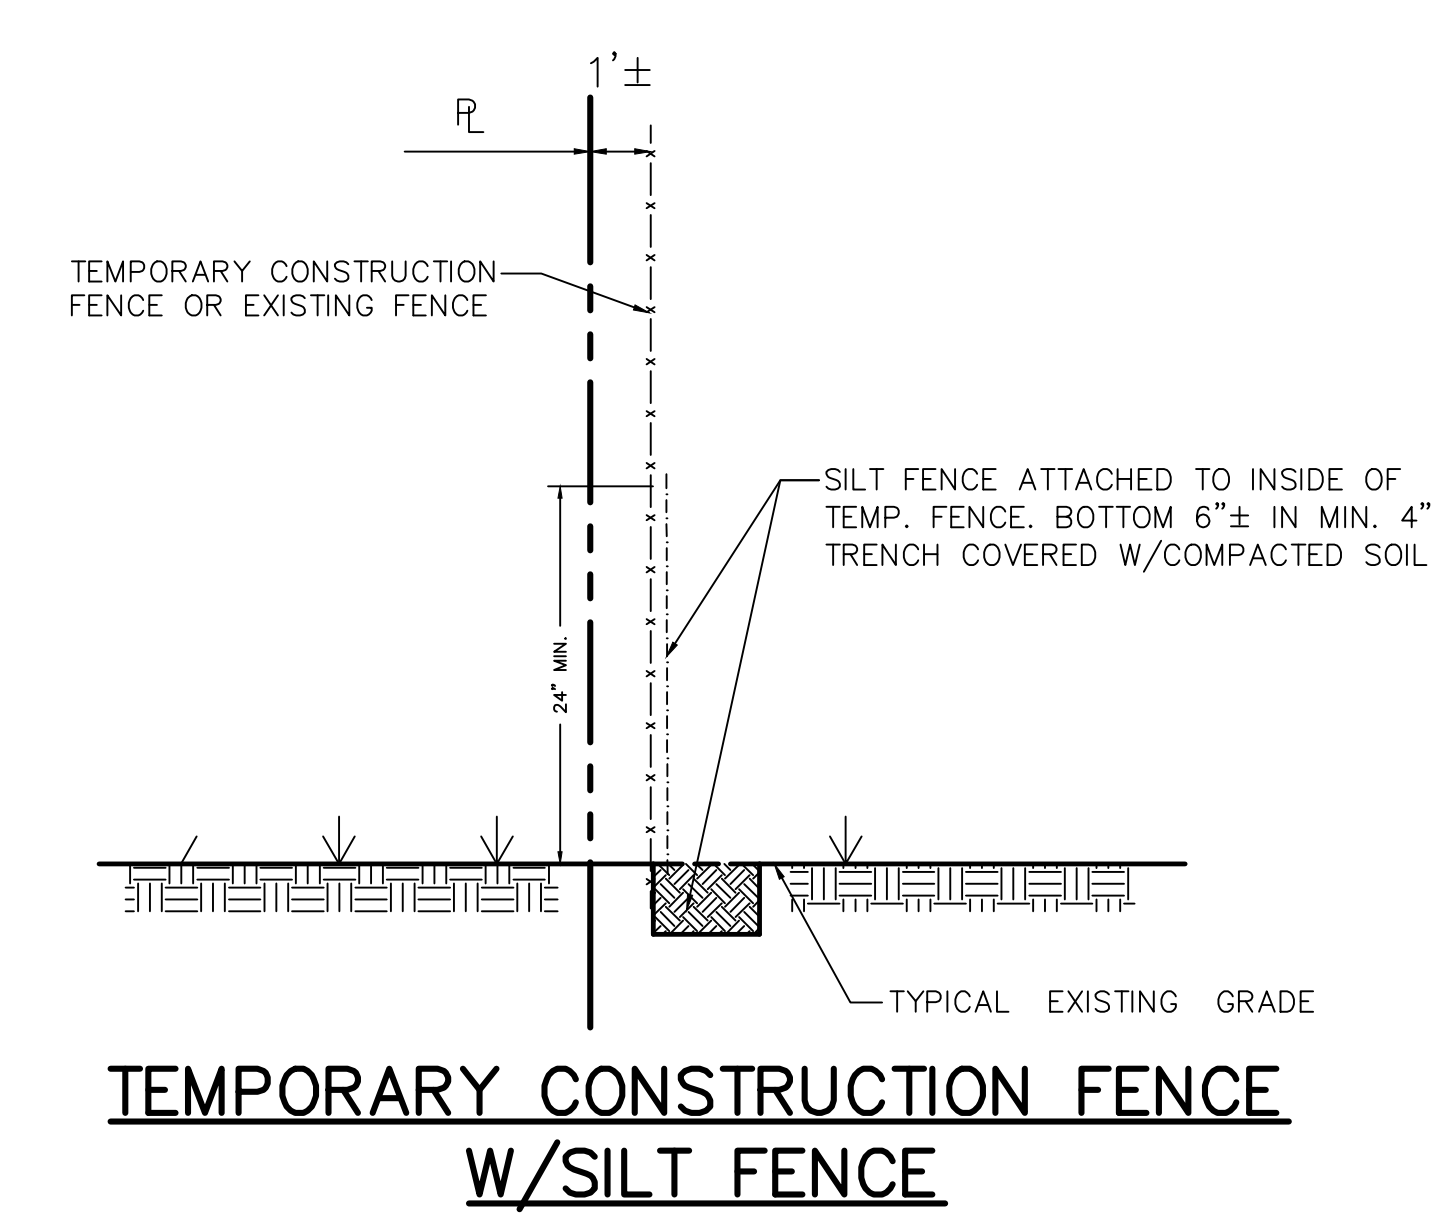

POLLUTION PREVENTION PLAN			
GUSTAVO J. CARBONNEL ARCHITECT FORT LAUDERDALE, FLORIDA			
OCEAN AZUL TOWNHOMES			
JOHN B. SMITH ENGINEERS, INC. 250 S.W. 6th PLACE POMPANO BEACH, FLORIDA 33060 PHONE: (954) 783-4177 CERTIFICATE OF AUTHORIZATION NO. 1688			
DESIGN R.C.S.	DRAWN RCS	DATE AUG., 2018	FILE 18-147
Approved By: Robert C. Smith, P.E. Registered Engineer No. 31177			SHEET C30F 3