

REVISION	BY:

**GUSTAVO J. CARBONELL, P.A.**  
 Architect and Planner  
 1457 N.E. 4th AVE.  
 Ft. Lauderdale, Florida, 33304  
 (954) 462-6565  
 Member American Institute of Architects



**SIX (3) STORY TOWNHOUSES FOR:  
 OCEAN AZUL, LLC**  
 3220 & 3224 NE 7th STREET  
 POMPANO BEACH, FL


GUSTAVO J. CARBONELL  
 ARCHITECT, P.A.

FLORIDA REGISTRATION  
 AR NO. 0007957  
 AA NO. 26001131

DRAWN **M.J.G.**  
 CHECKED **G.J.C.**  
 DATE **May 2018**  
 SCALE **AS NOTED**  
 JOB. NO. **17-032**

SHEET  
**A-4.2**

OF 1 SHEETS

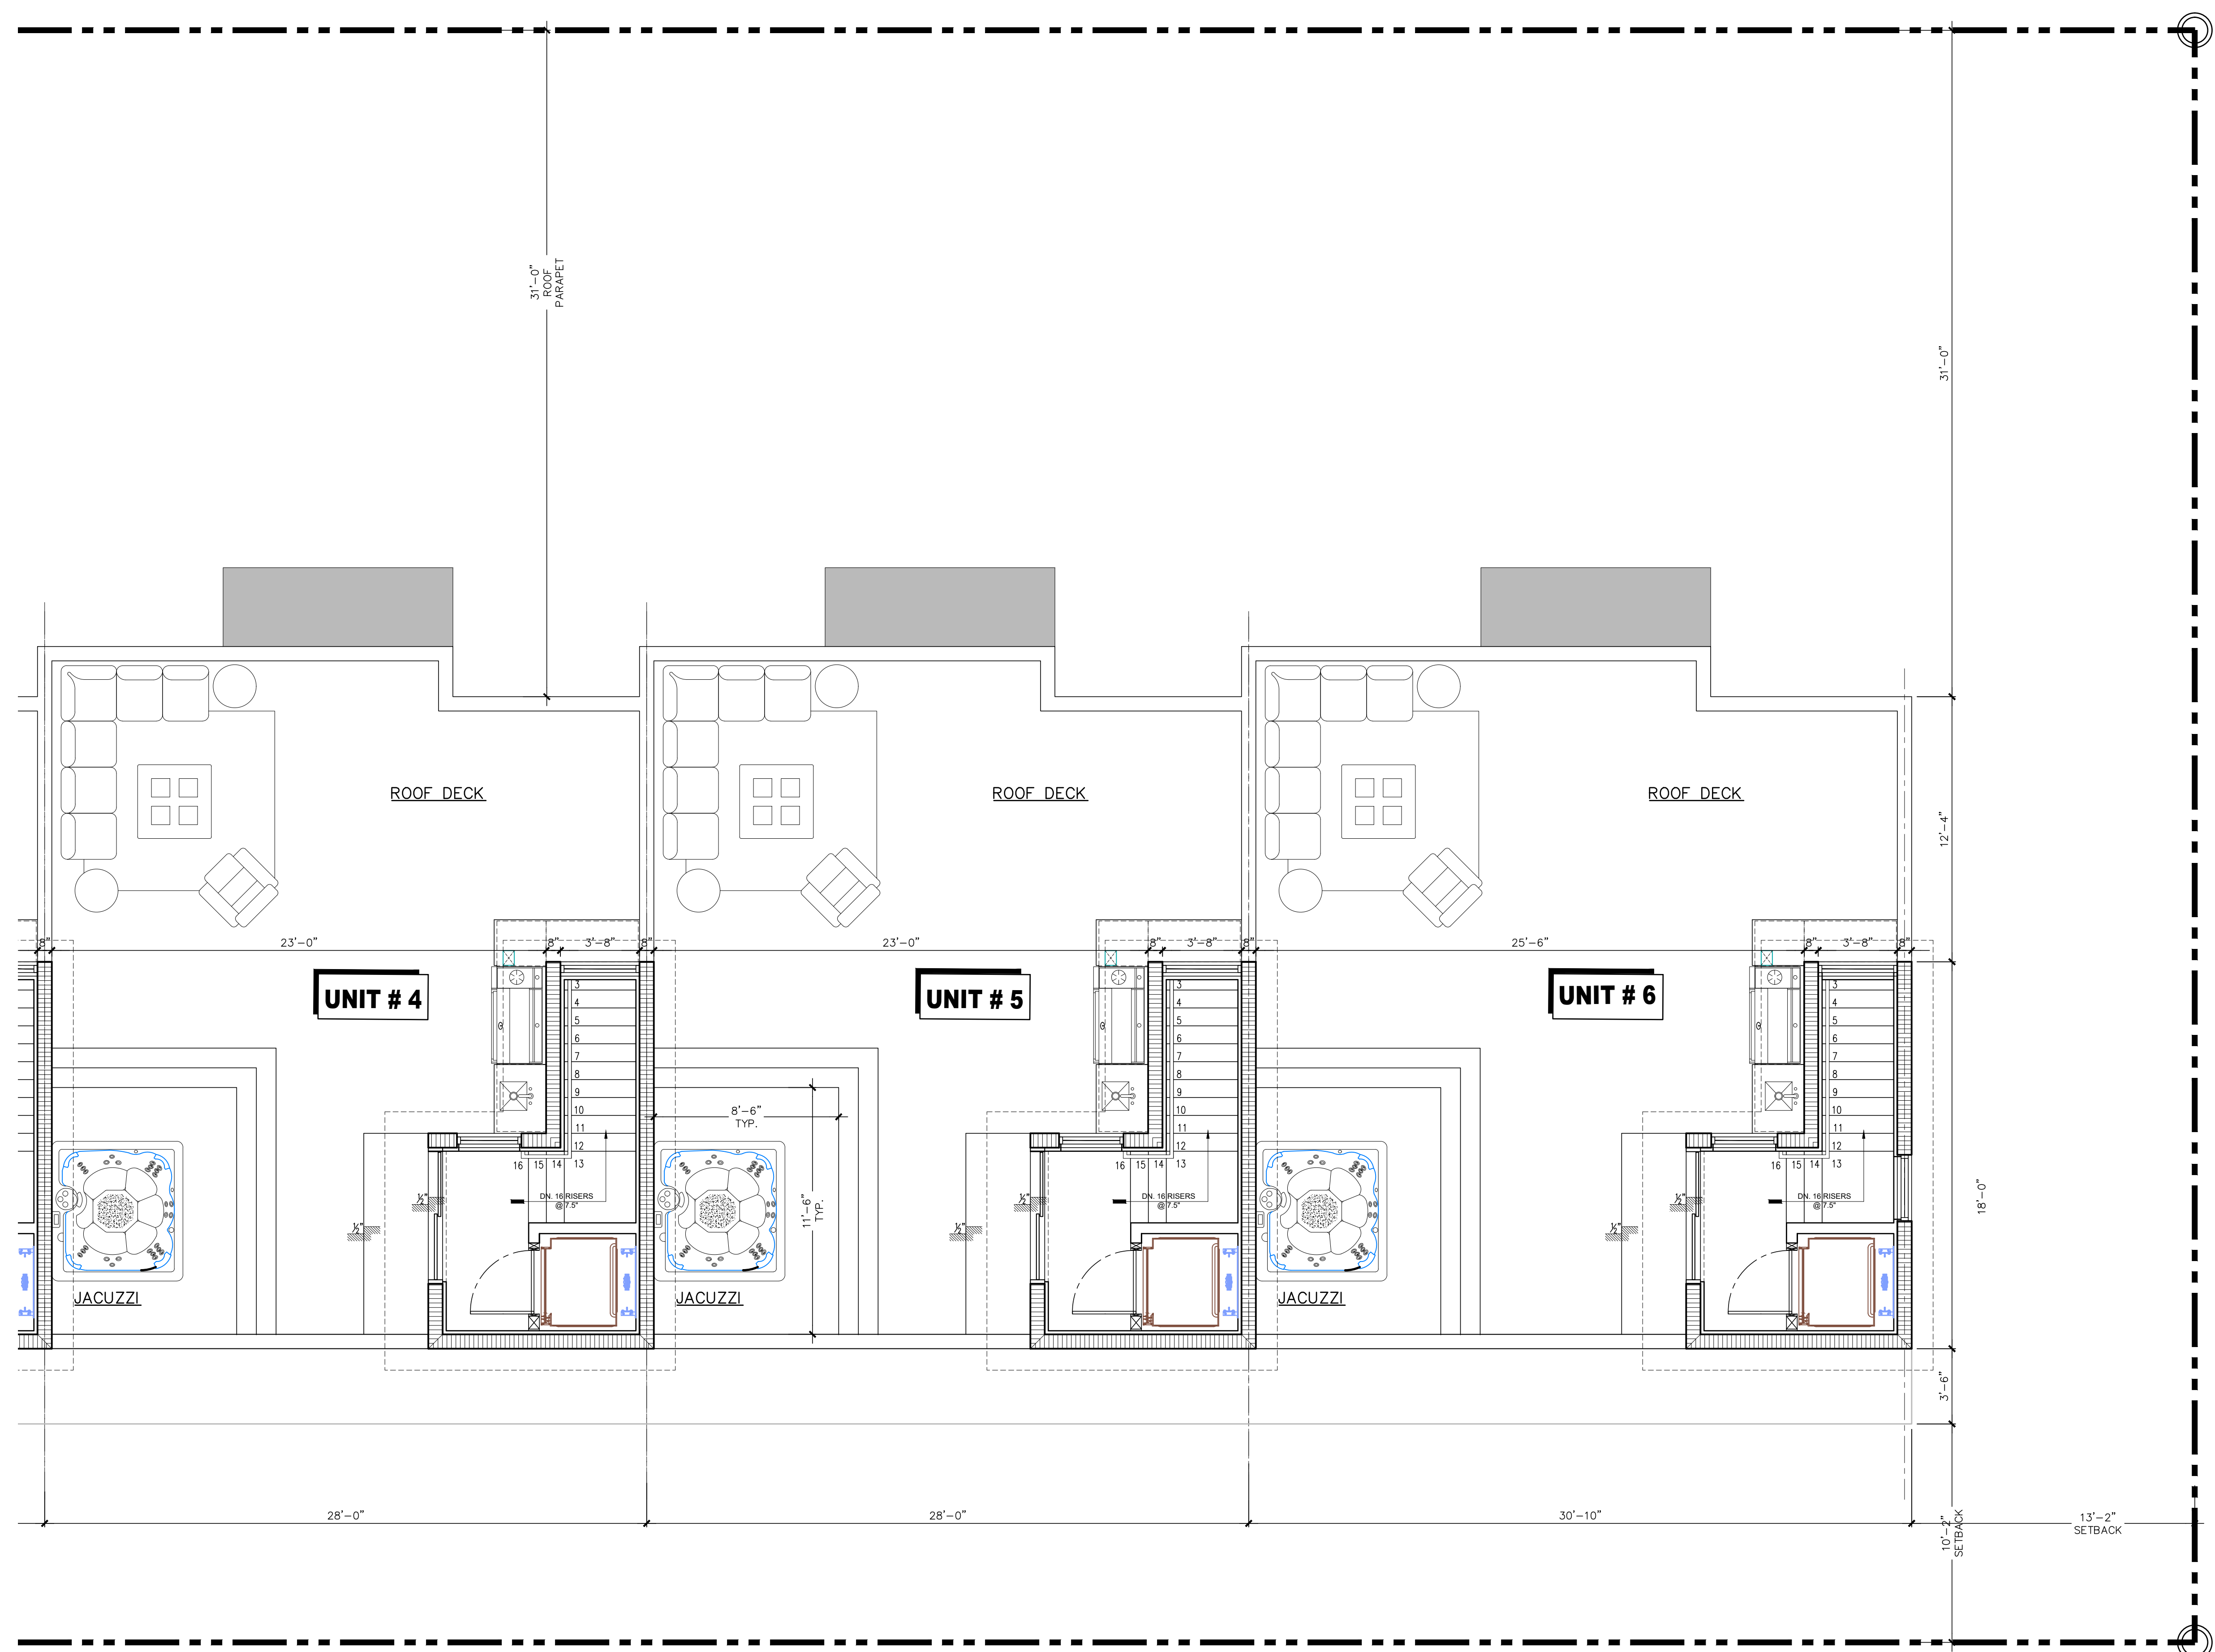

**1 ENLARGED ROOF PLAN UNITS #4,5,6**



NORTH