


Filed in Clerk's Office 3-8-88 @ 10:30 Am


SURVEY FOR WILLIAM BRUCE STOCKS

LOCATED IN LAND LOTS 167 & 194
14TH. DIST. 3RD. SECT. GORDON COUNTY, GA.

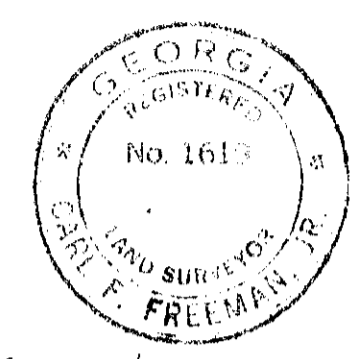


Carl F. Freeman, Jr.
FREEMAN & LAMBERT SURVEYORS
151 ANTHONY DR., G.E.
CACHOON, GA. 30701
PHONE 629-2260

SAID PROPERTY IS NOT IN ANY FLOOD
HAZARD AREA AS DESIGNATED BY THE
DEPT. OF HOUSING AND URBAN DEVELOPMENT.

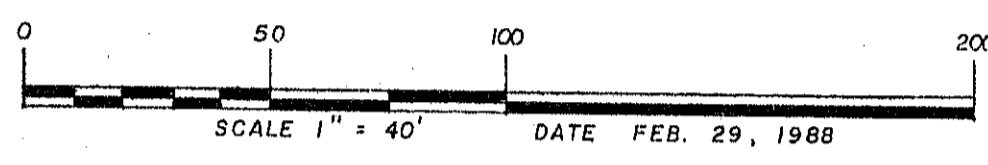

NOTE : • REBAR PLACED

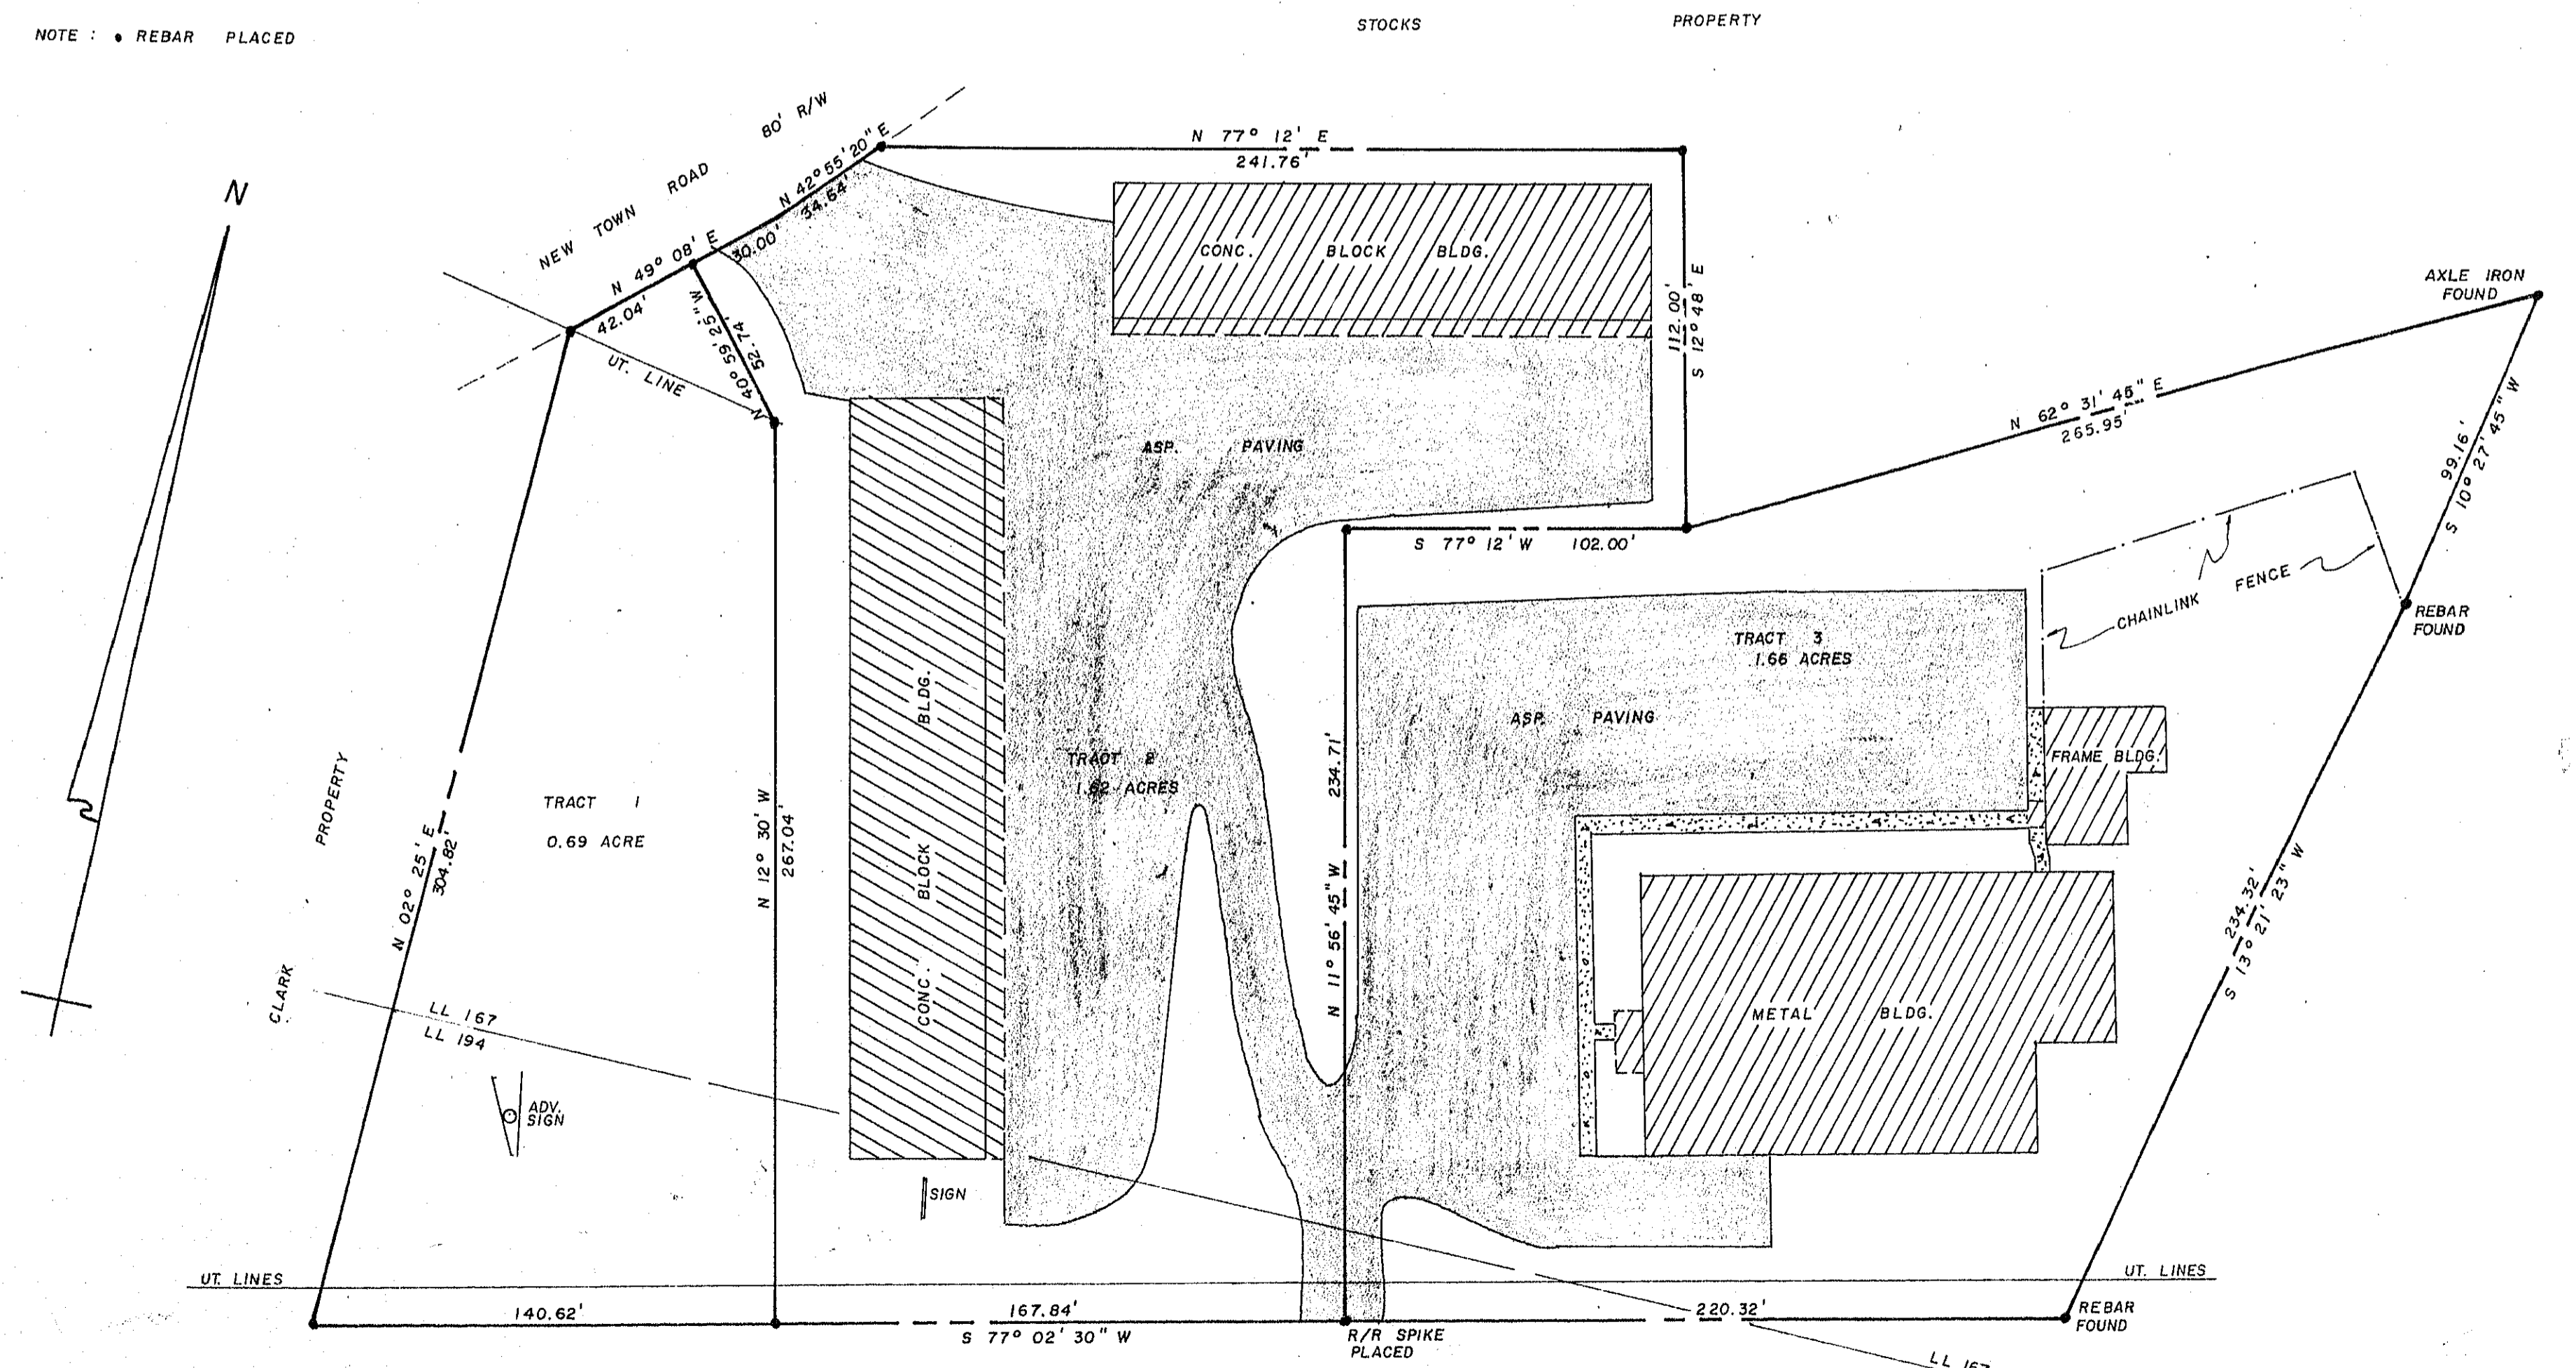

188.96' ALONG NORTH R/W STATE ROUTE 156
FROM WEST LINE LAND LOT 194 STATE ROUTE 156 80' R/W