

5582 N.W. 7th STREET SUITE 202  
MIAMI, FLORIDA 33126  
TELEPHONE: (305) 264-2660  
FAX: (305) 264-0229

# Nova Surveyors Inc.

SURVEY No. 12-0000768-1


LAND SURVEYORS

SHEET No. 2 OF 2

DRAWN BY: LG.

## BOUNDARY SURVEY

SCALE = 1" = 20'

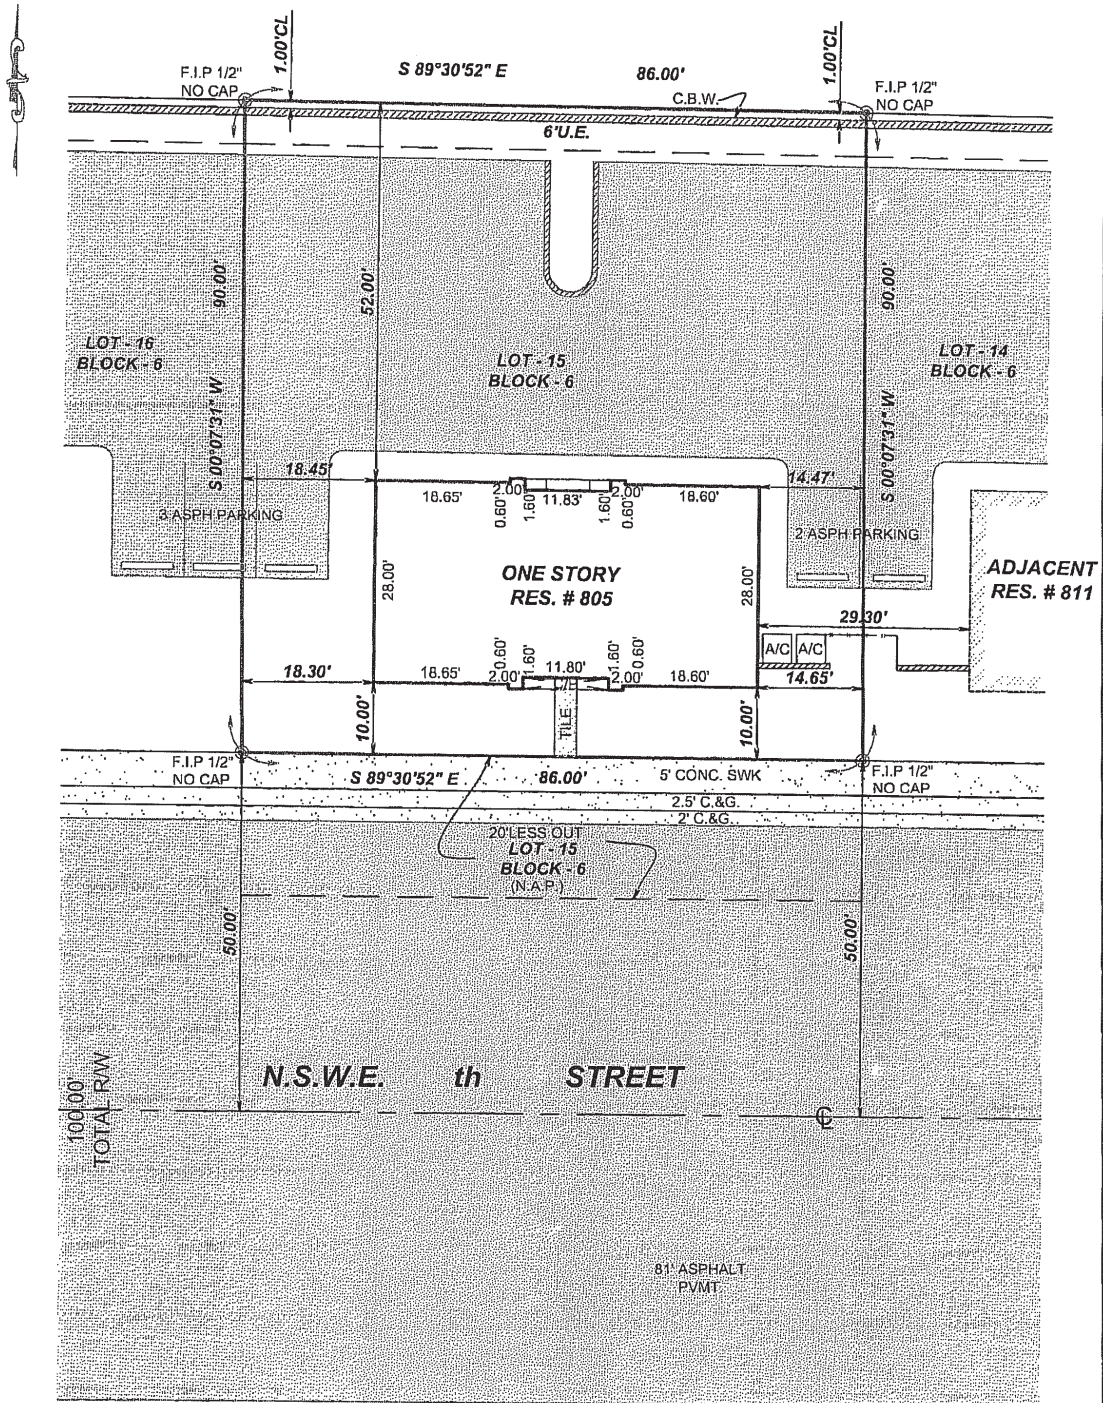

**SURVEYOR'S NOTE:**

- There may be Easements recorded in the Public Records not shown on this Survey.
- The purpose of this Survey is for use in obtaining Title Insurance and Financing and should not be used for Construction purposes.

5682 N.W. 7TH STREET, SUITE 202  
MIAMI, FL 33126  
TELEPHONE: (305) 264-2660  
FAX: (305) 264-0229

*Nova Surveyors, Inc.*

LAND SURVEYORS

SURVEY NO 12-0000768-1

SHEET NO 3 OF 3

LEGAL DESCRIPTION

LOT 15, LESS THE SOUTH 20 FEET THERE OF, IN RESUBDIVISION OF BLOCK 6 DEERFIELD BEACH ESTATES, ACCORDING TO THE PLAT THERE OF, RECORDED IN PLAT BOOK 40, PAGE 3, OF THE PUBLIC RECORDS OF BROWARD COUNTY, FLORIDA.